


DATE	
BY	
NO.	
AREAS CHECKED	
TEMPLETE	
NOTE BOOK	
PLOTTED	
SURVEY	
FINAL	

DATE	
BY	
NO.	
AREAS CHECKED	
TEMPLETE	
NOTE BOOK	
PLOTTED	
SURVEY	
ORIGINAL	

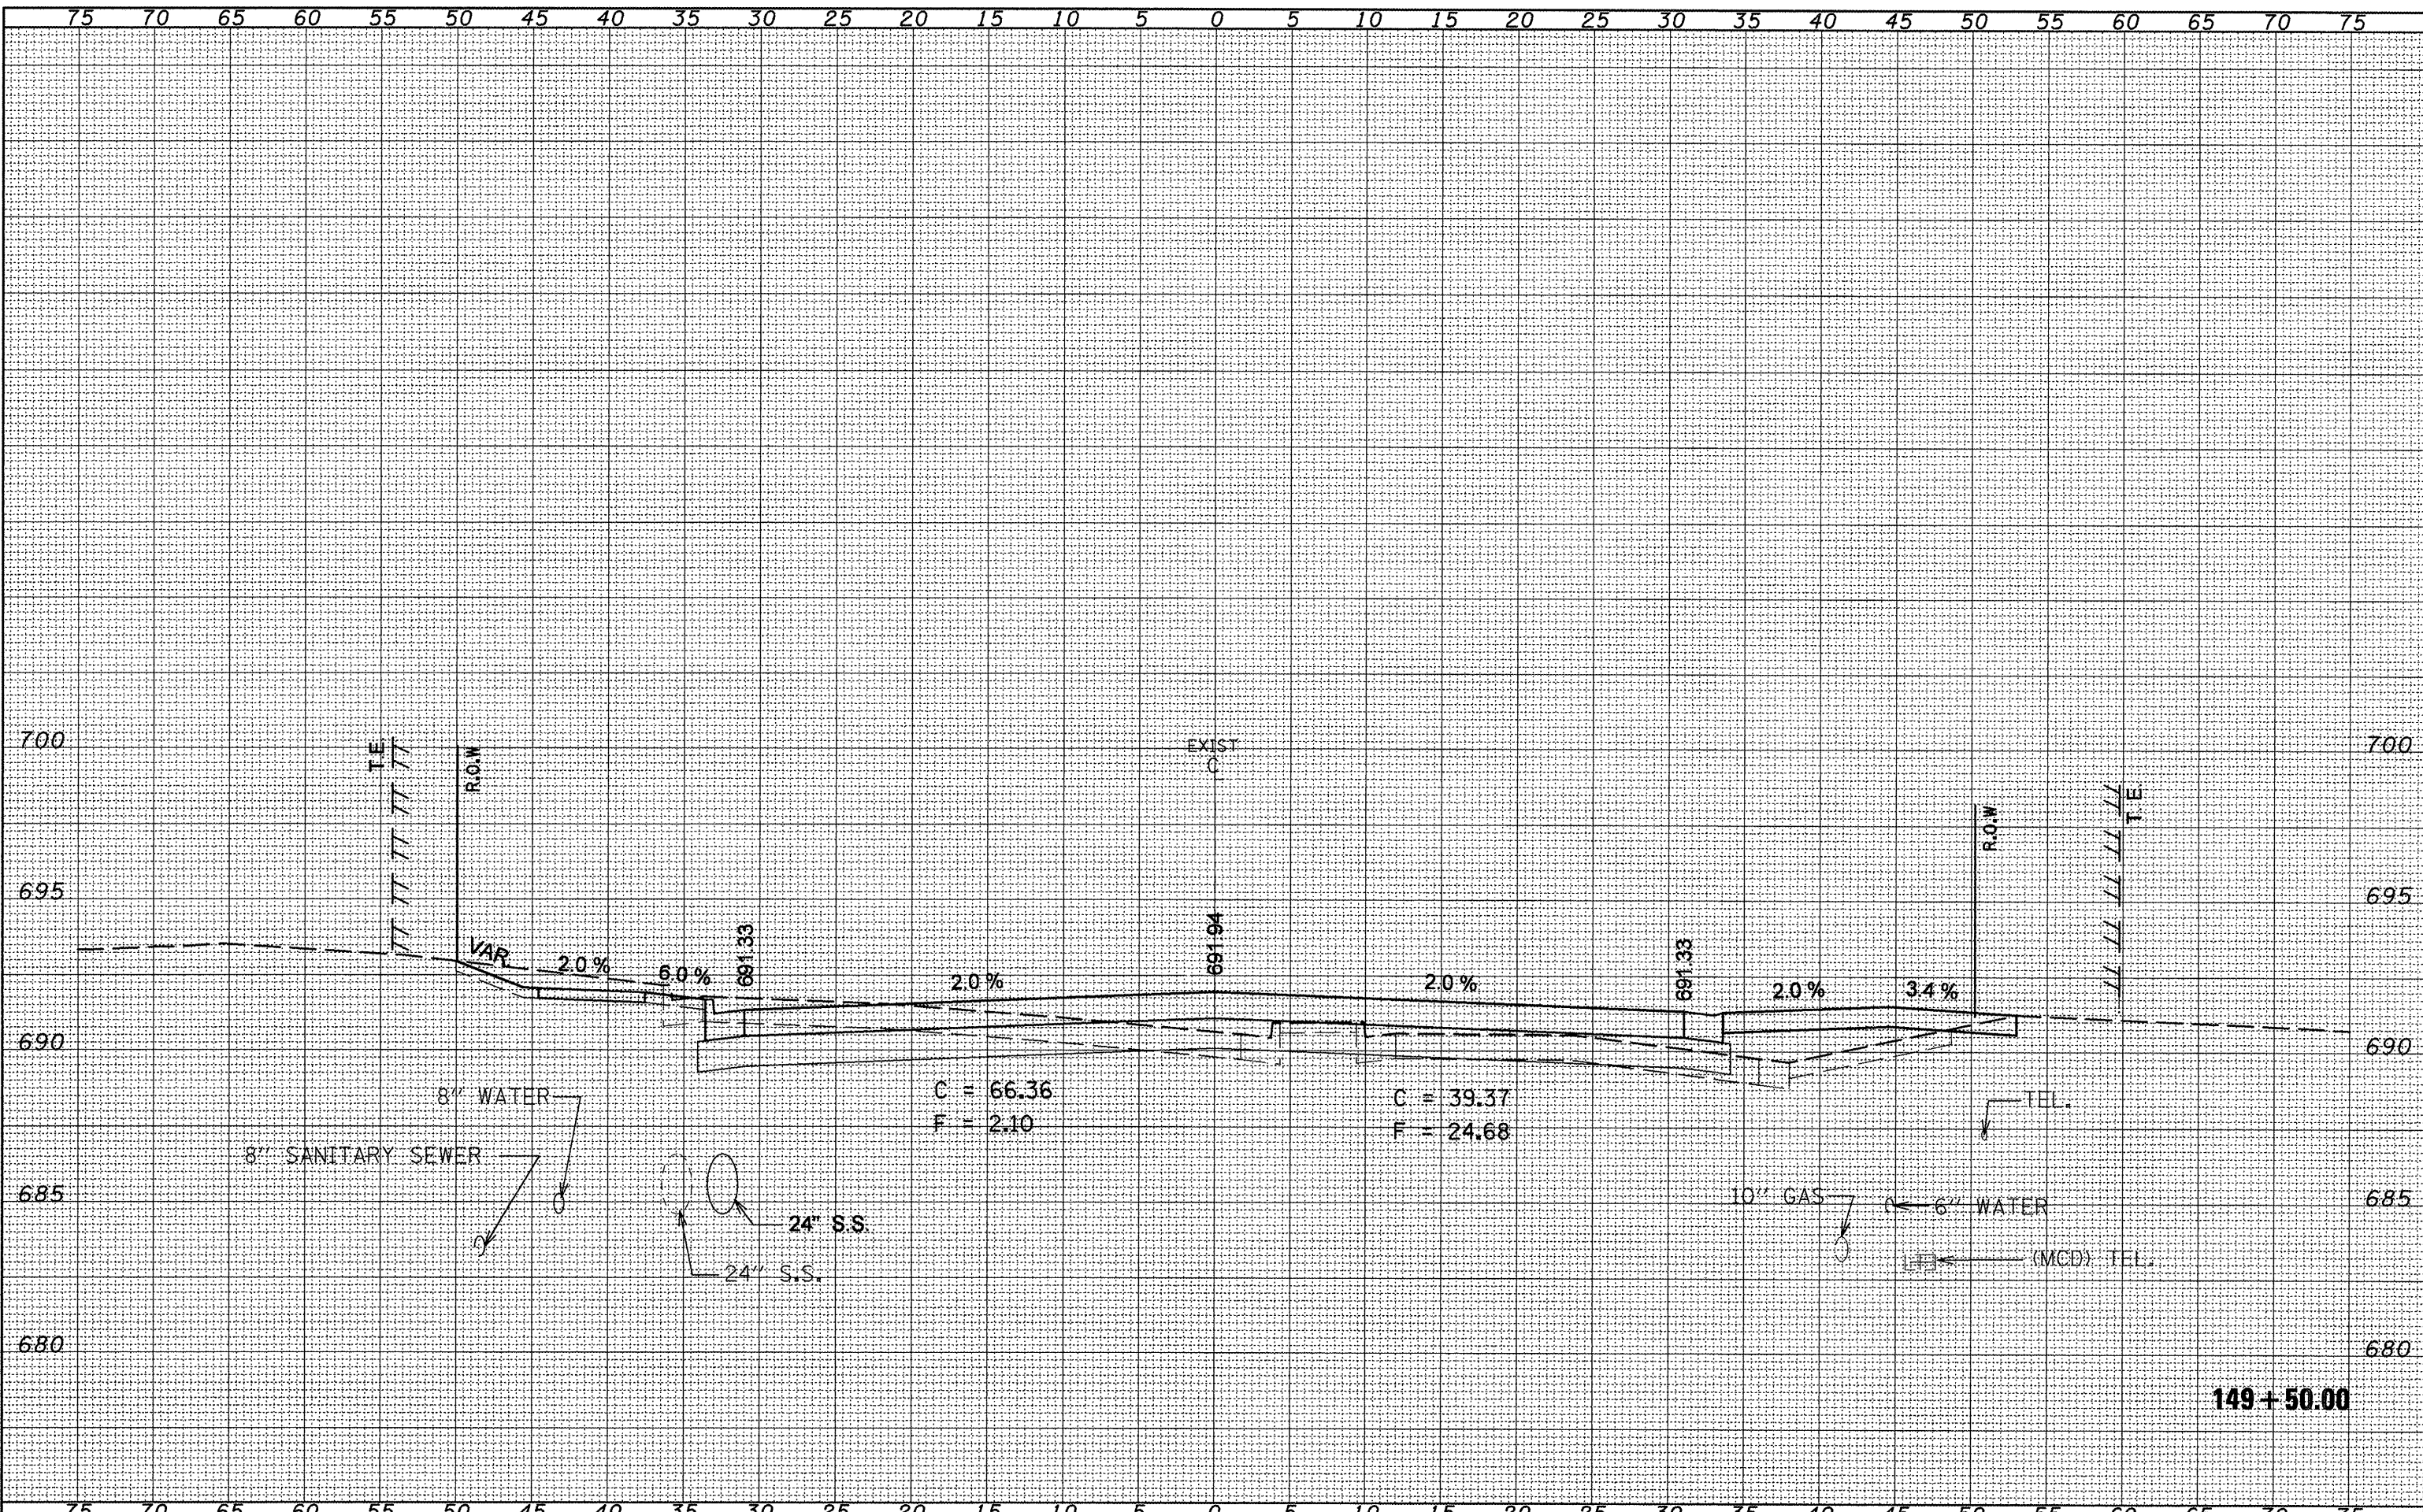

FILE NAME =
Copy of xashtnod.dgn

USER NAME = elderzien
DESIGNED -
DRAWN -
CHECKED -
DATE -

REVISIED -
REVISIED -
REVISIED -
REVISIED -

**STATE OF ILLINOIS
DEPARTMENT OF TRANSPORTATION**

IL 8 MAINLINE
SCALE: SHEET NO. OF SHEETS STA. 149+50.00 TO STA. 149+50.00

F.A.P. RTE. 399	SECTION 36 R-8	COUNTY TAZEWELL	TOTAL SHEETS 429	SHEET NO. 243
CONTRACT NO. 68258				
ILLINOIS FED. AID PROJECT				