


|               |               |
|---------------|---------------|
| DATE          |               |
| BY            |               |
| FINAL SURVEY  | SURVEYED      |
| NOTE BOOK NO. | PLOTTED       |
| NO.           | TEMPLATE      |
|               | AREAS CHECKED |

|                 |               |
|-----------------|---------------|
| DATE            |               |
| BY              |               |
| ORIGINAL SURVEY | SURVEYED      |
| NOTE BOOK NO.   | PLOTTED       |
| NO.             | TEMPLATE      |
|                 | AREAS CHECKED |

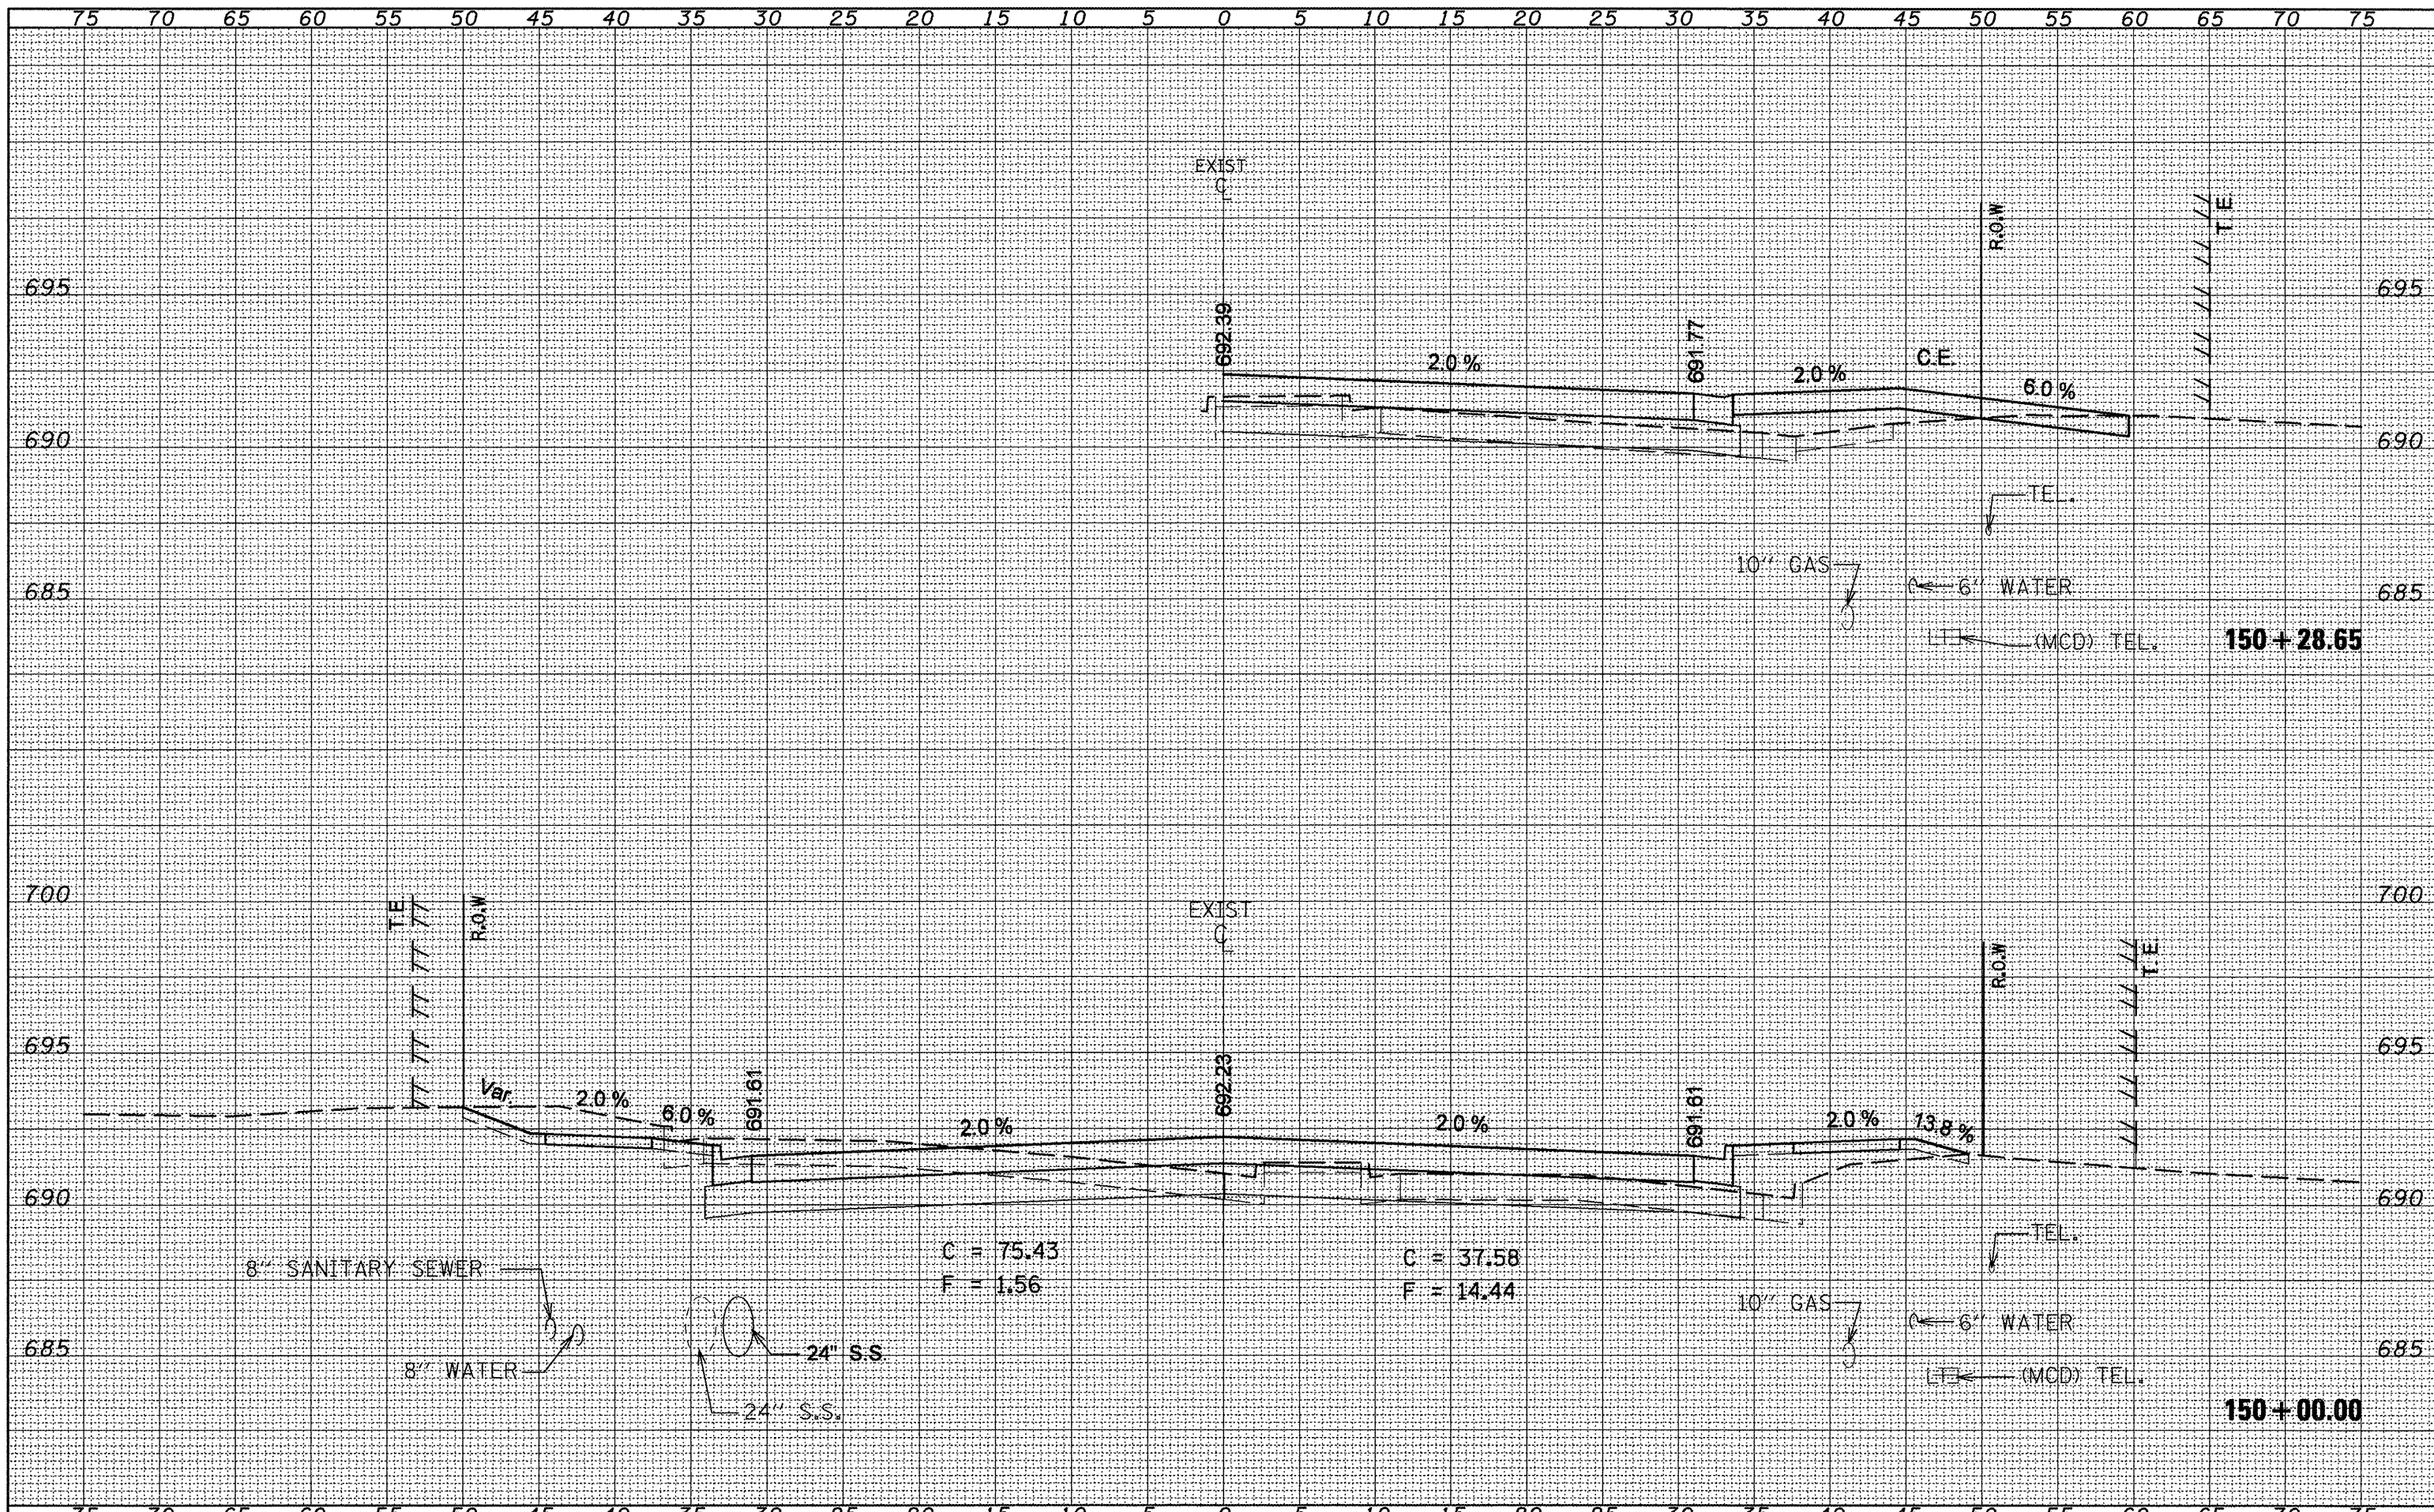

FILE NAME =  
Copy of xshtmod.dgn

USER NAME = elderzsen  
PLOT SCALE = 1/8" = 10' / IN.  
PLOT DATE = 12/12/2008

|            |           |
|------------|-----------|
| DESIGNED - | REVISED - |
| DRAWN -    | REVISED - |
| CHECKED -  | REVISED - |
| DATE -     | REVISED - |

STATE OF ILLINOIS  
DEPARTMENT OF TRANSPORTATION

IL 8 MAINLINE  
SCALE: SHEET NO. OF SHEETS STA. 150+00.00 TO STA. 150+28.65

|                           |                |                 |                  |               |
|---------------------------|----------------|-----------------|------------------|---------------|
| F.A.P. RTE. 399           | SECTION 36 R-8 | COUNTY TAZEWELL | TOTAL SHEETS 429 | SHEET NO. 244 |
| CONTRACT NO. 68258        |                |                 |                  |               |
| ILLINOIS FED. AID PROJECT |                |                 |                  |               |