


DATE	
BY	
REVISIONS	
NO.	
FINAL SURVEY	
NOTE BOOK	
NO.	
CONVERTED	
PLOTTED	
TEMPLATE	
AREAS	
CHECKED	

DATE	
BY	
REVISIONS	
NO.	
ORIGINAL SURVEY	
NOTE BOOK	
NO.	
CONVERTED	
PLOTTED	
TEMPLATE	
AREAS	
CHECKED	

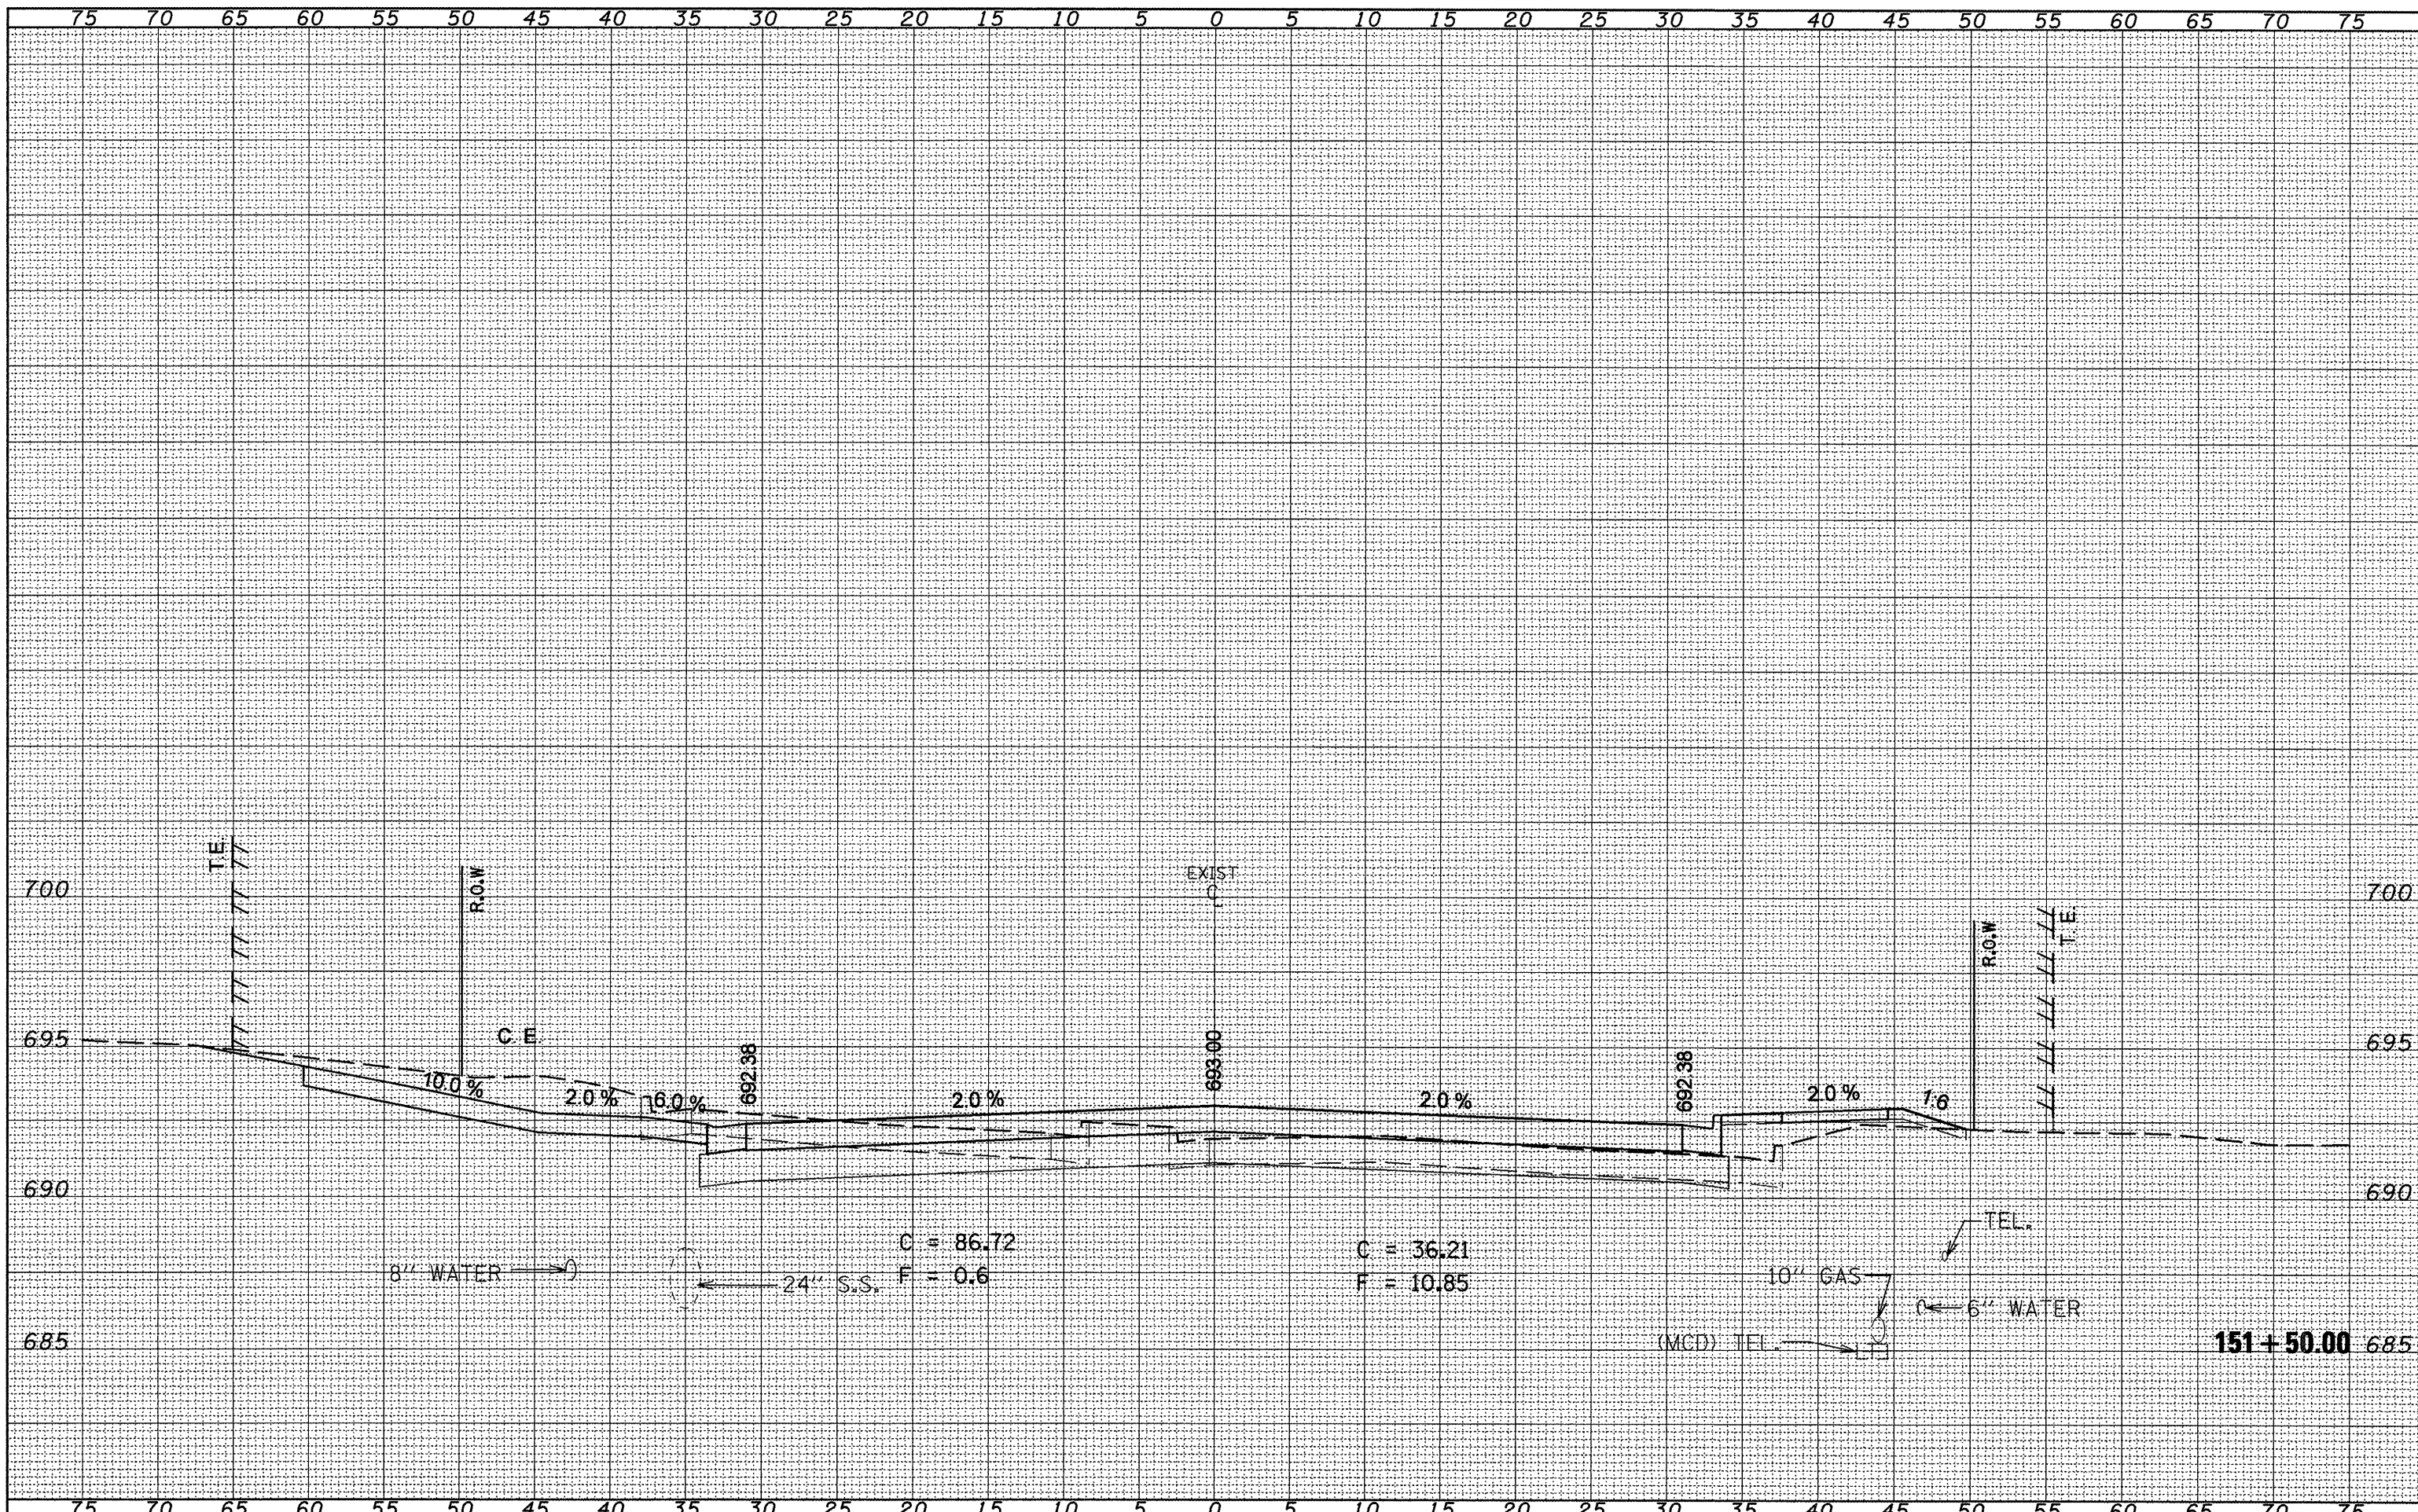

FILE NAME =	USER NAME = elderzien	DESIGNED -	REVISED -	STATE OF ILLINOIS DEPARTMENT OF TRANSPORTATION	IL 8 MAINLINE	F.A.P. RTE.	SECTION	COUNTY	TOTAL SHEETS	SHEET NO.	
Copy of xsstnod.dgn	PLOT SCALE = 10.0000' / IN.	DRAWN -	REVISED -			399	36 R-8	TAZEWELL	429	249	
	PLOT DATE = 12/12/2008	CHECKED -	REVISED -			CONTRACT NO. 68258					
		DATE -	REVISED -			ILLINOIS FED. AID PROJECT					
SCALE:		SHEET NO. OF SHEETS		STA. 151+50.00 TO STA. 151+50.00							