


| | | |
|---------------|---------------|------|
| FINAL SURVEY | SURVEYED | DATE |
| NOTE BOOK NO. | PLOTTED | |
| | TEMPLATE | |
| | AREAS CHECKED | |

| | | |
|-----------------|---------------|------|
| ORIGINAL SURVEY | SURVEYED | DATE |
| NOTE BOOK NO. | PLOTTED | |
| | TEMPLATE | |
| | AREAS CHECKED | |

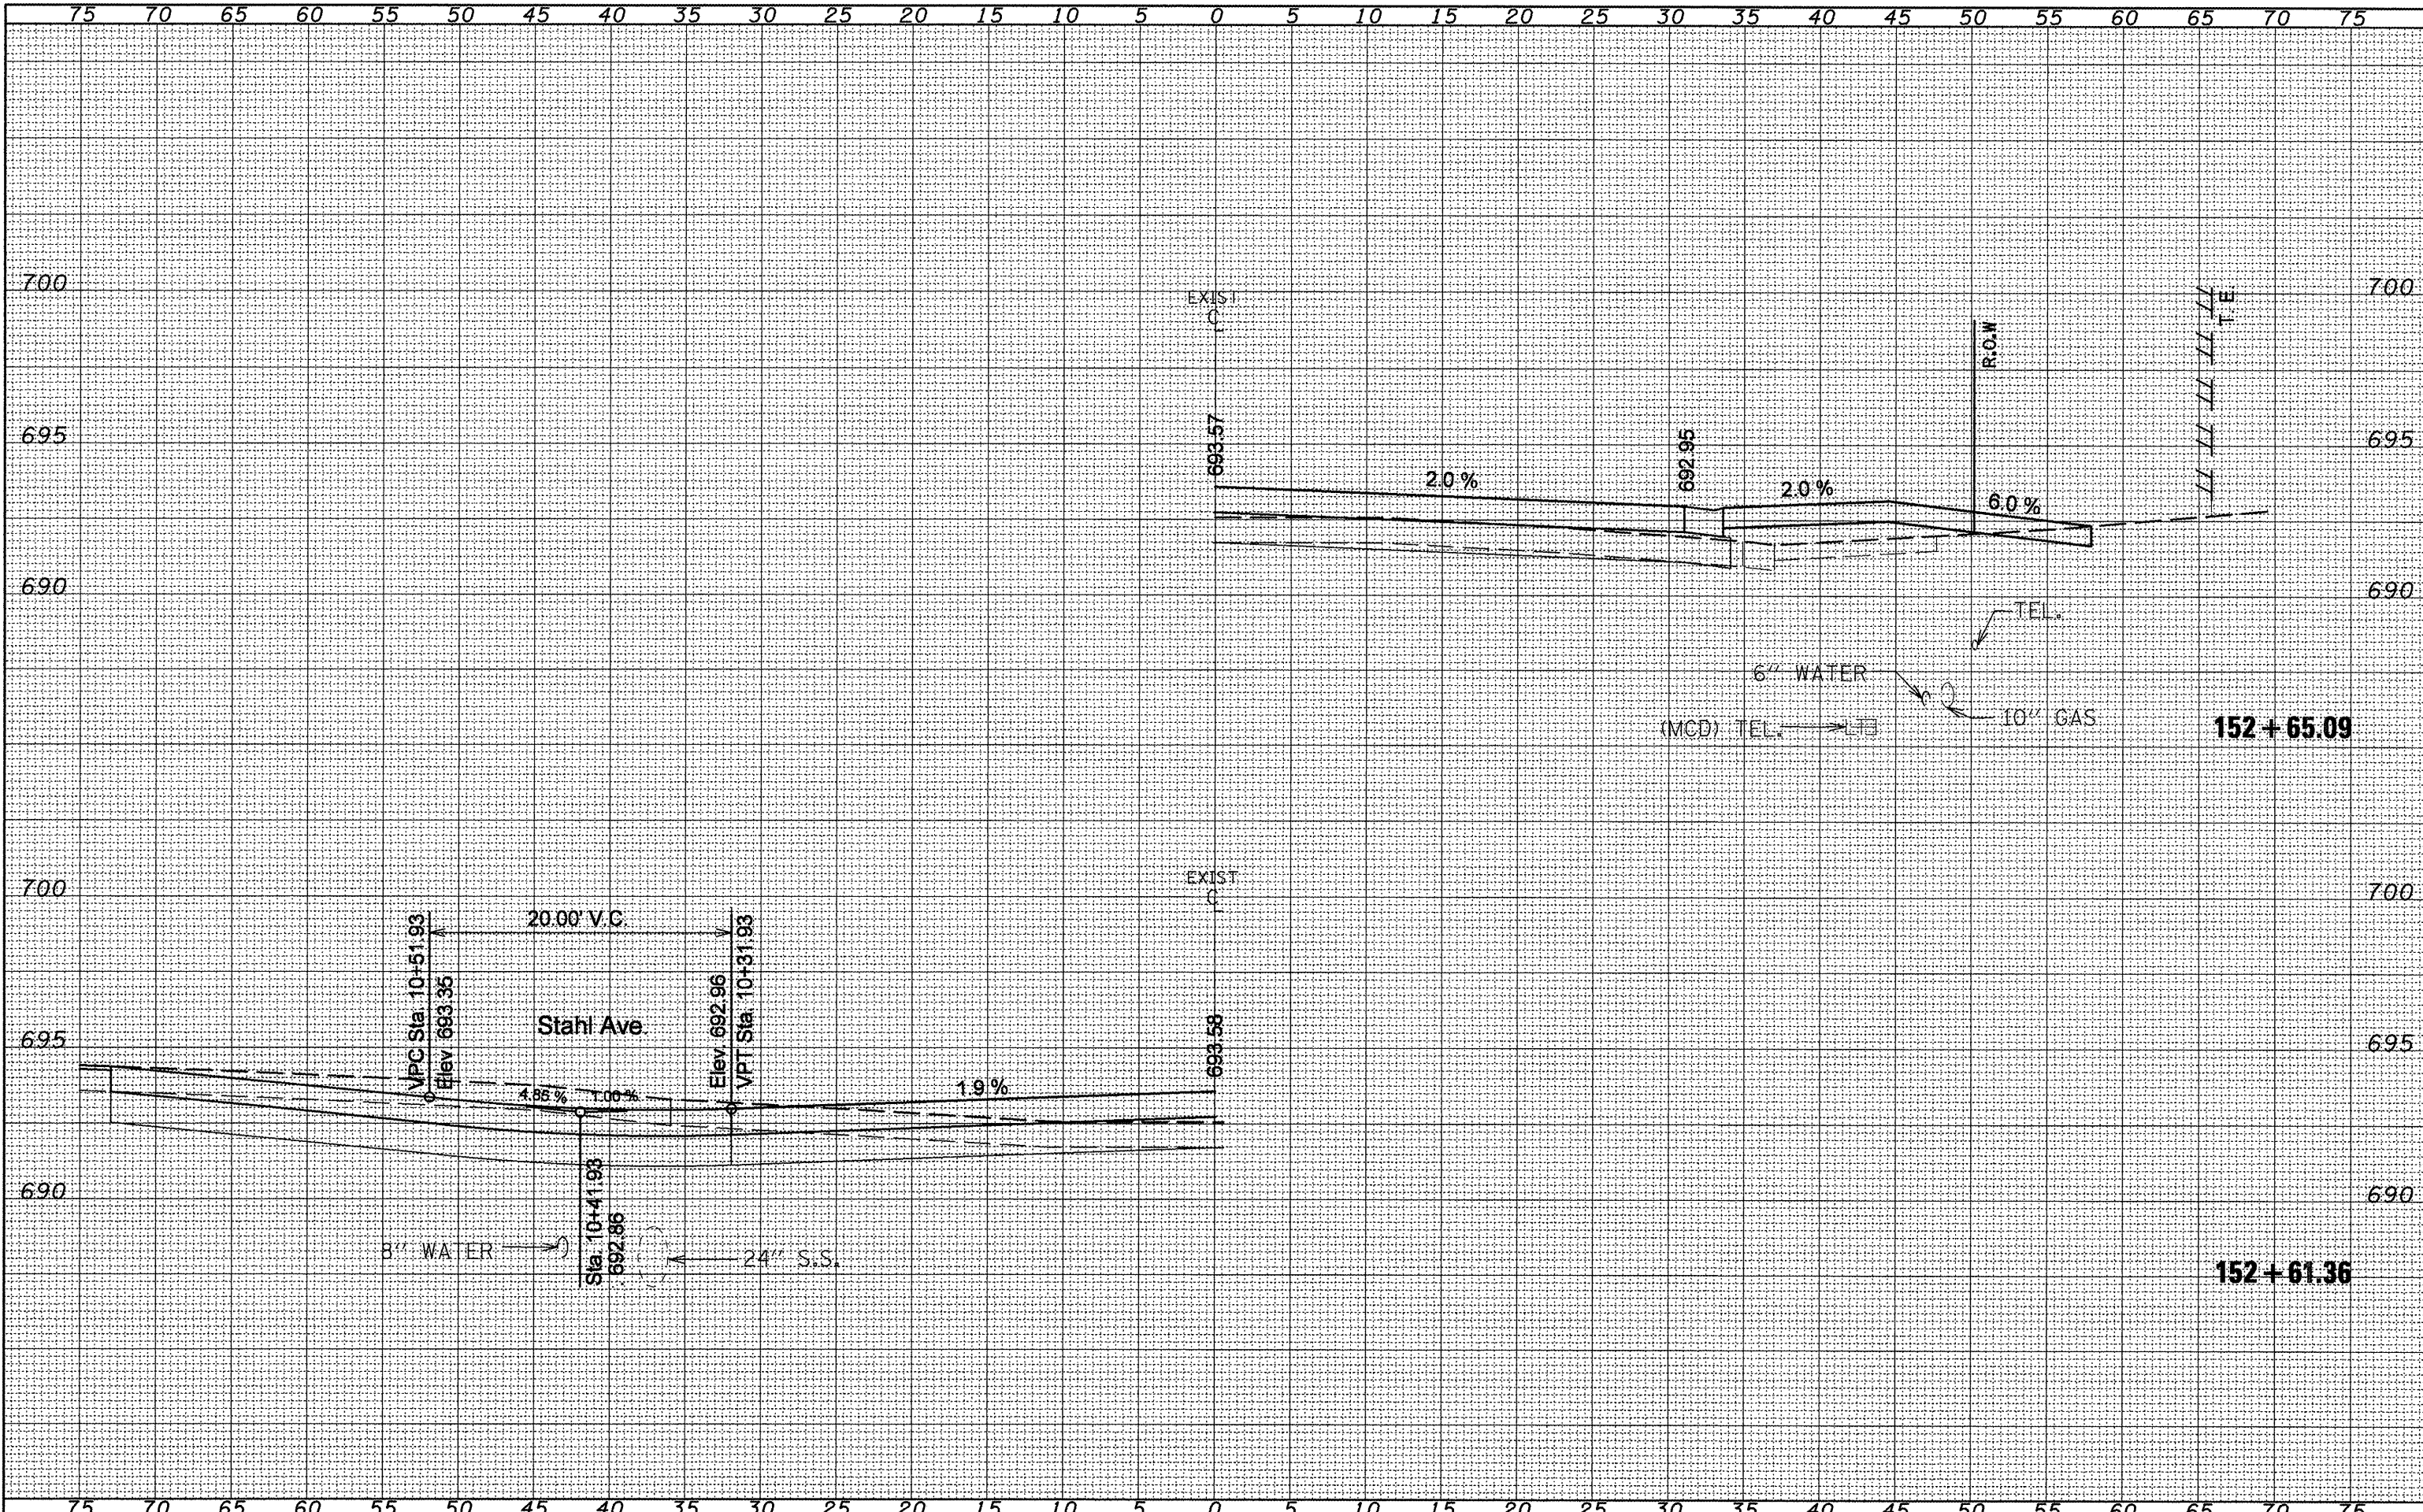

FILE NAME =
Copy of xsstmod.dgn

| | | |
|-----------------------------|------------|-----------|
| USER NAME = elderzien | DESIGNED - | REVISED - |
| | DRAWN - | REVISED - |
| PLOT SCALE = 10.0000' / IN. | CHECKED - | REVISED - |
| PLOT DATE = 12/12/2008 | DATE - | REVISED - |

**STATE OF ILLINOIS
DEPARTMENT OF TRANSPORTATION**

| | | | |
|----------------------|-----------|-----------|----------------------------------|
| IL 8 MAINLINE | | | |
| SCALE: | SHEET NO. | OF SHEETS | STA. 152+61.36 TO STA. 152+65.09 |

| | | | | |
|---------------------------|----------------|-----------------|------------------|---------------|
| F.A.P. RTE. 399 | SECTION 36 R-B | COUNTY TAZEWELL | TOTAL SHEETS 429 | SHEET NO. 252 |
| CONTRACT NO. 68258 | | | | |
| ILLINOIS FED. AID PROJECT | | | | |