


FINAL SURVEY	SURVEYED	BY	DATE
NOTE BOOK	PLOTTED		
NO.	TEMPLATE		
	AREAS		
	CHECKED		

ORIGINAL SURVEY	SURVEYED	BY	DATE
NOTE BOOK	PLOTTED		
NO.	TEMPLATE		
	AREAS		
	CHECKED		

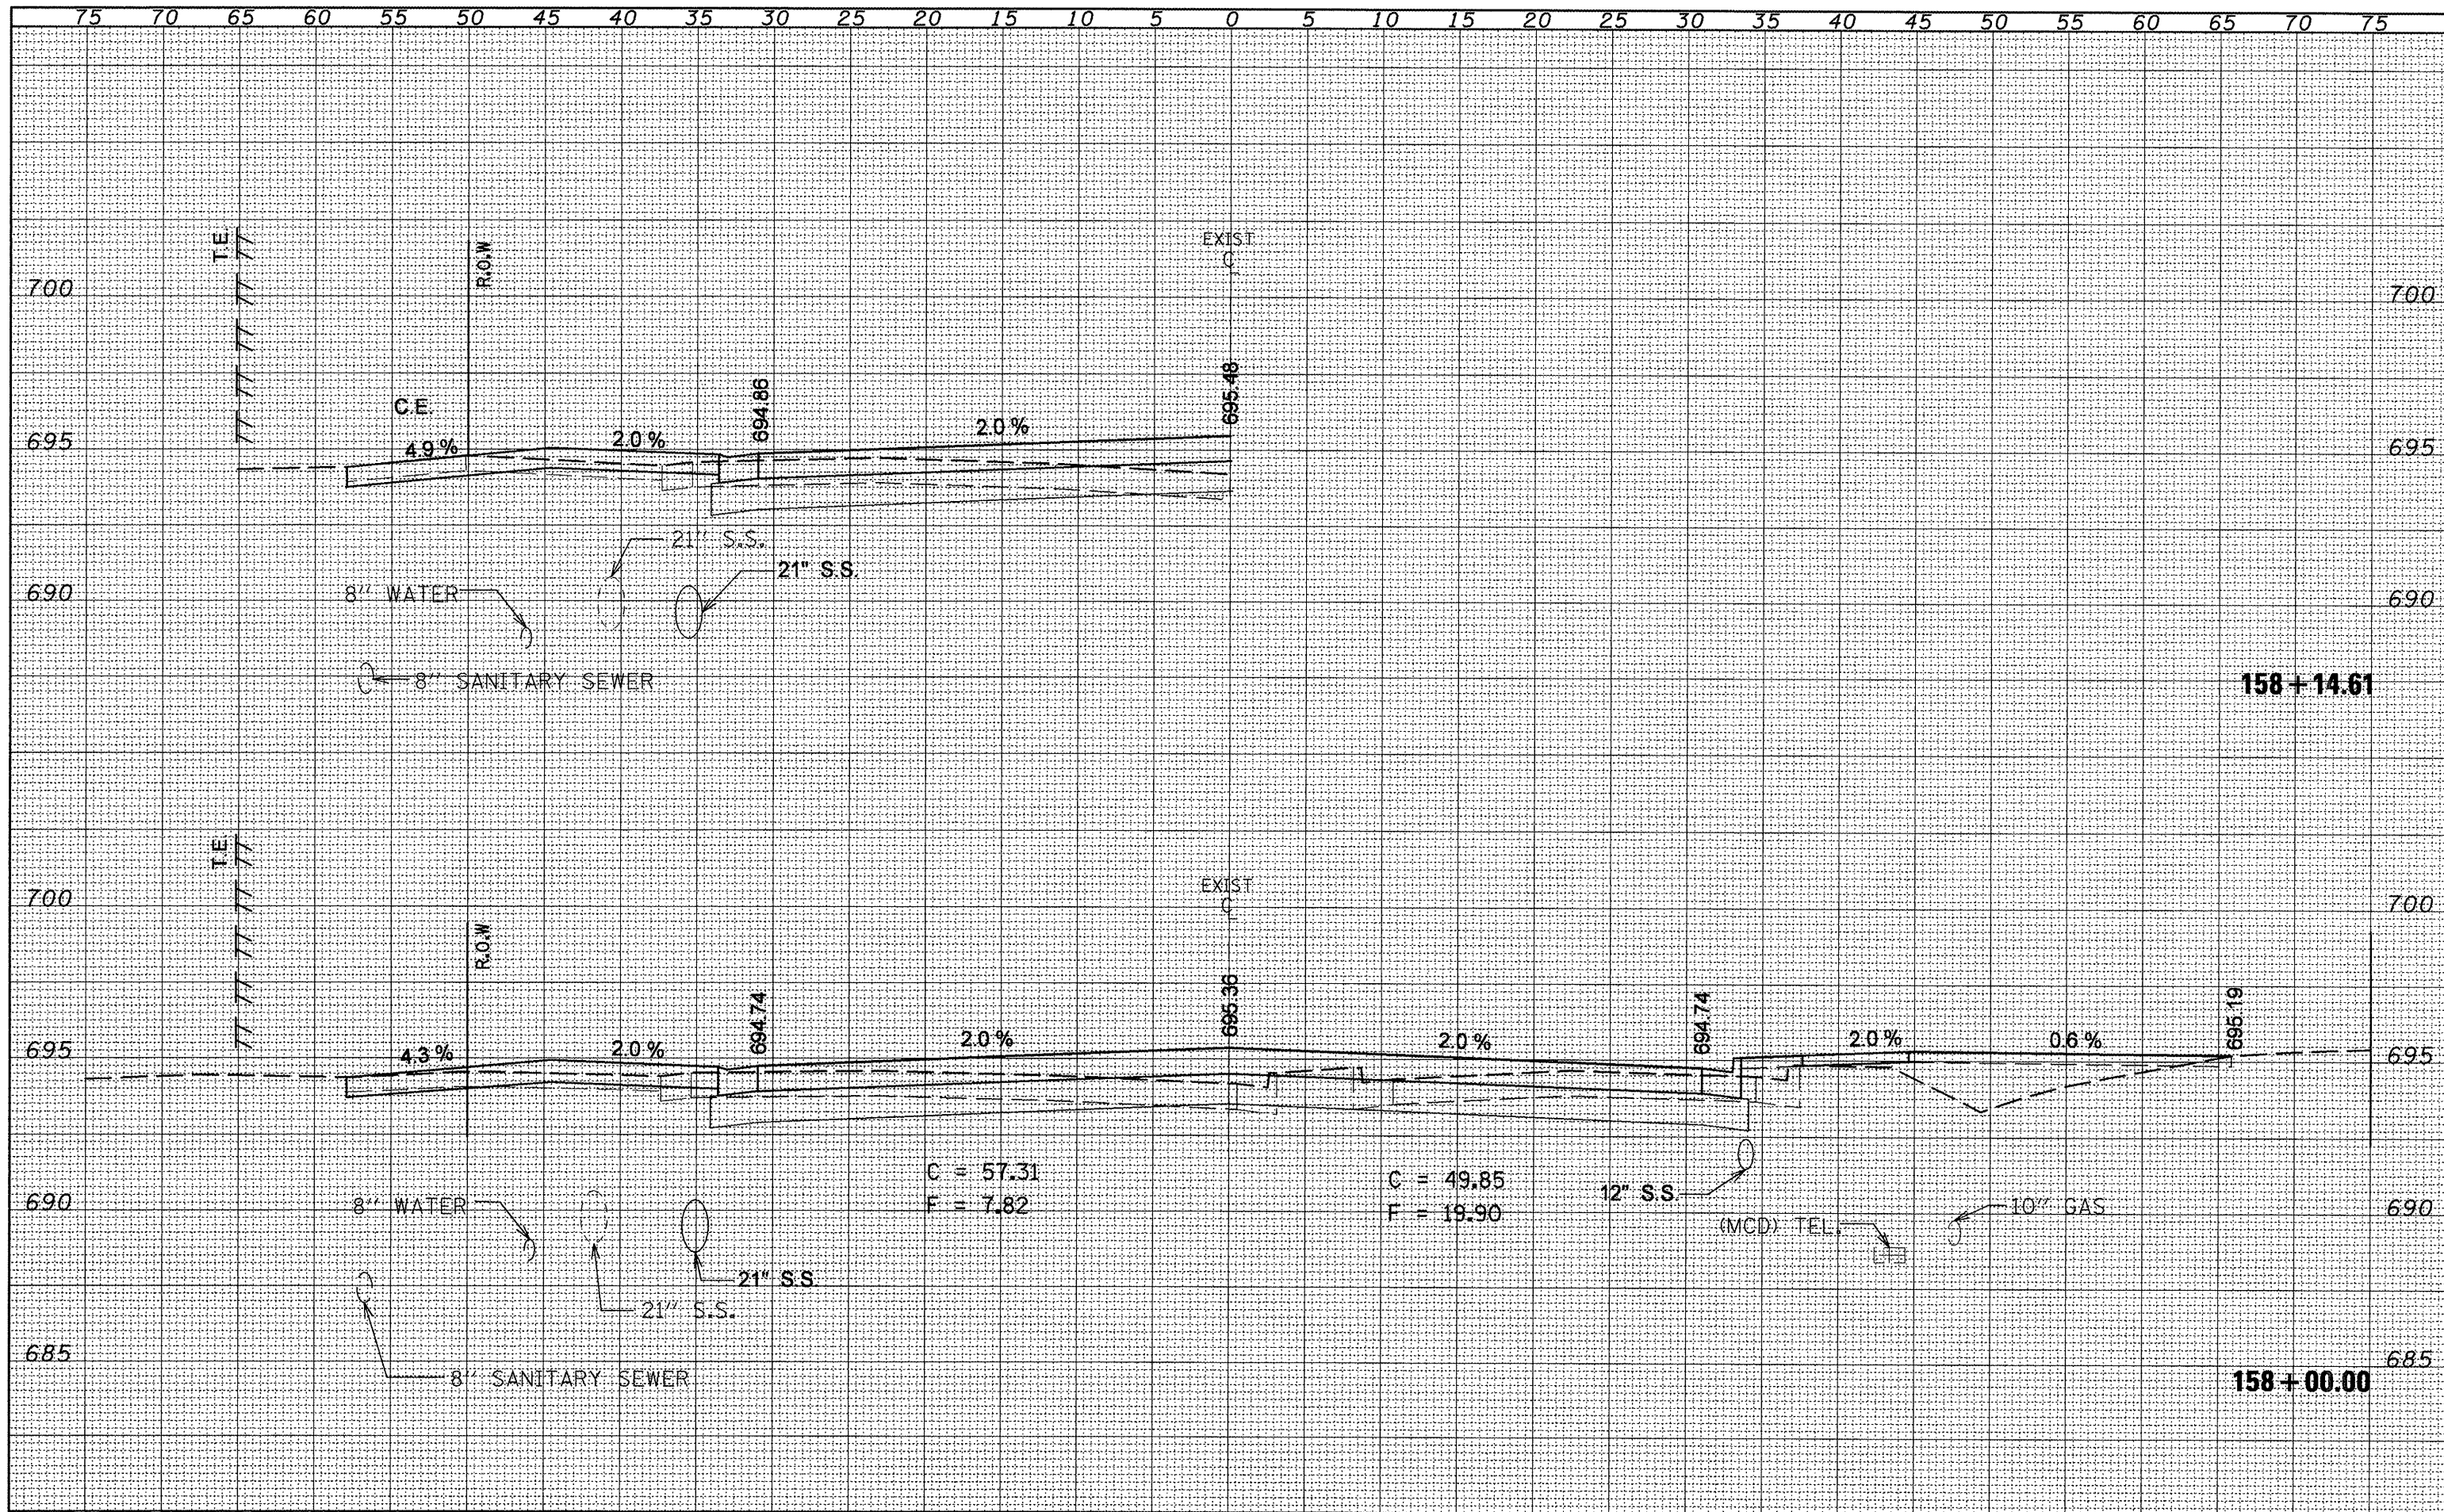

FILE NAME = Copy of xsstmod.dgn	USER NAME = elderston	DESIGNED -	REVISED -	STATE OF ILLINOIS DEPARTMENT OF TRANSPORTATION IL 8 MAINLINE	SECTION 36 R-8 COUNTY TAZEWELL TOTAL SHEETS 429 SHEET NO. 260 CONTRACT NO. 68258
	PLOT SCALE = 10,0000' / IN.	DRAWN -	REVISED -		
	PLOT DATE = 12/12/2008	CHECKED -	REVISED -		
		DATE -	REVISED -		
SCALE:				SHEET NO. OF SHEETS	STA. 158+00.00 TO STA. 158+14.61
					ILLINOIS FED. AID PROJECT