


FINAL SURVEY	BY	DATE
CONVERTED		
PLOTTED		
NOTE BOOK		
AREAS		
AREAS CHECKED		

ORIGINAL SURVEY	BY	DATE
CONVERTED		
PLOTTED		
NOTE BOOK		
AREAS		
AREAS CHECKED		

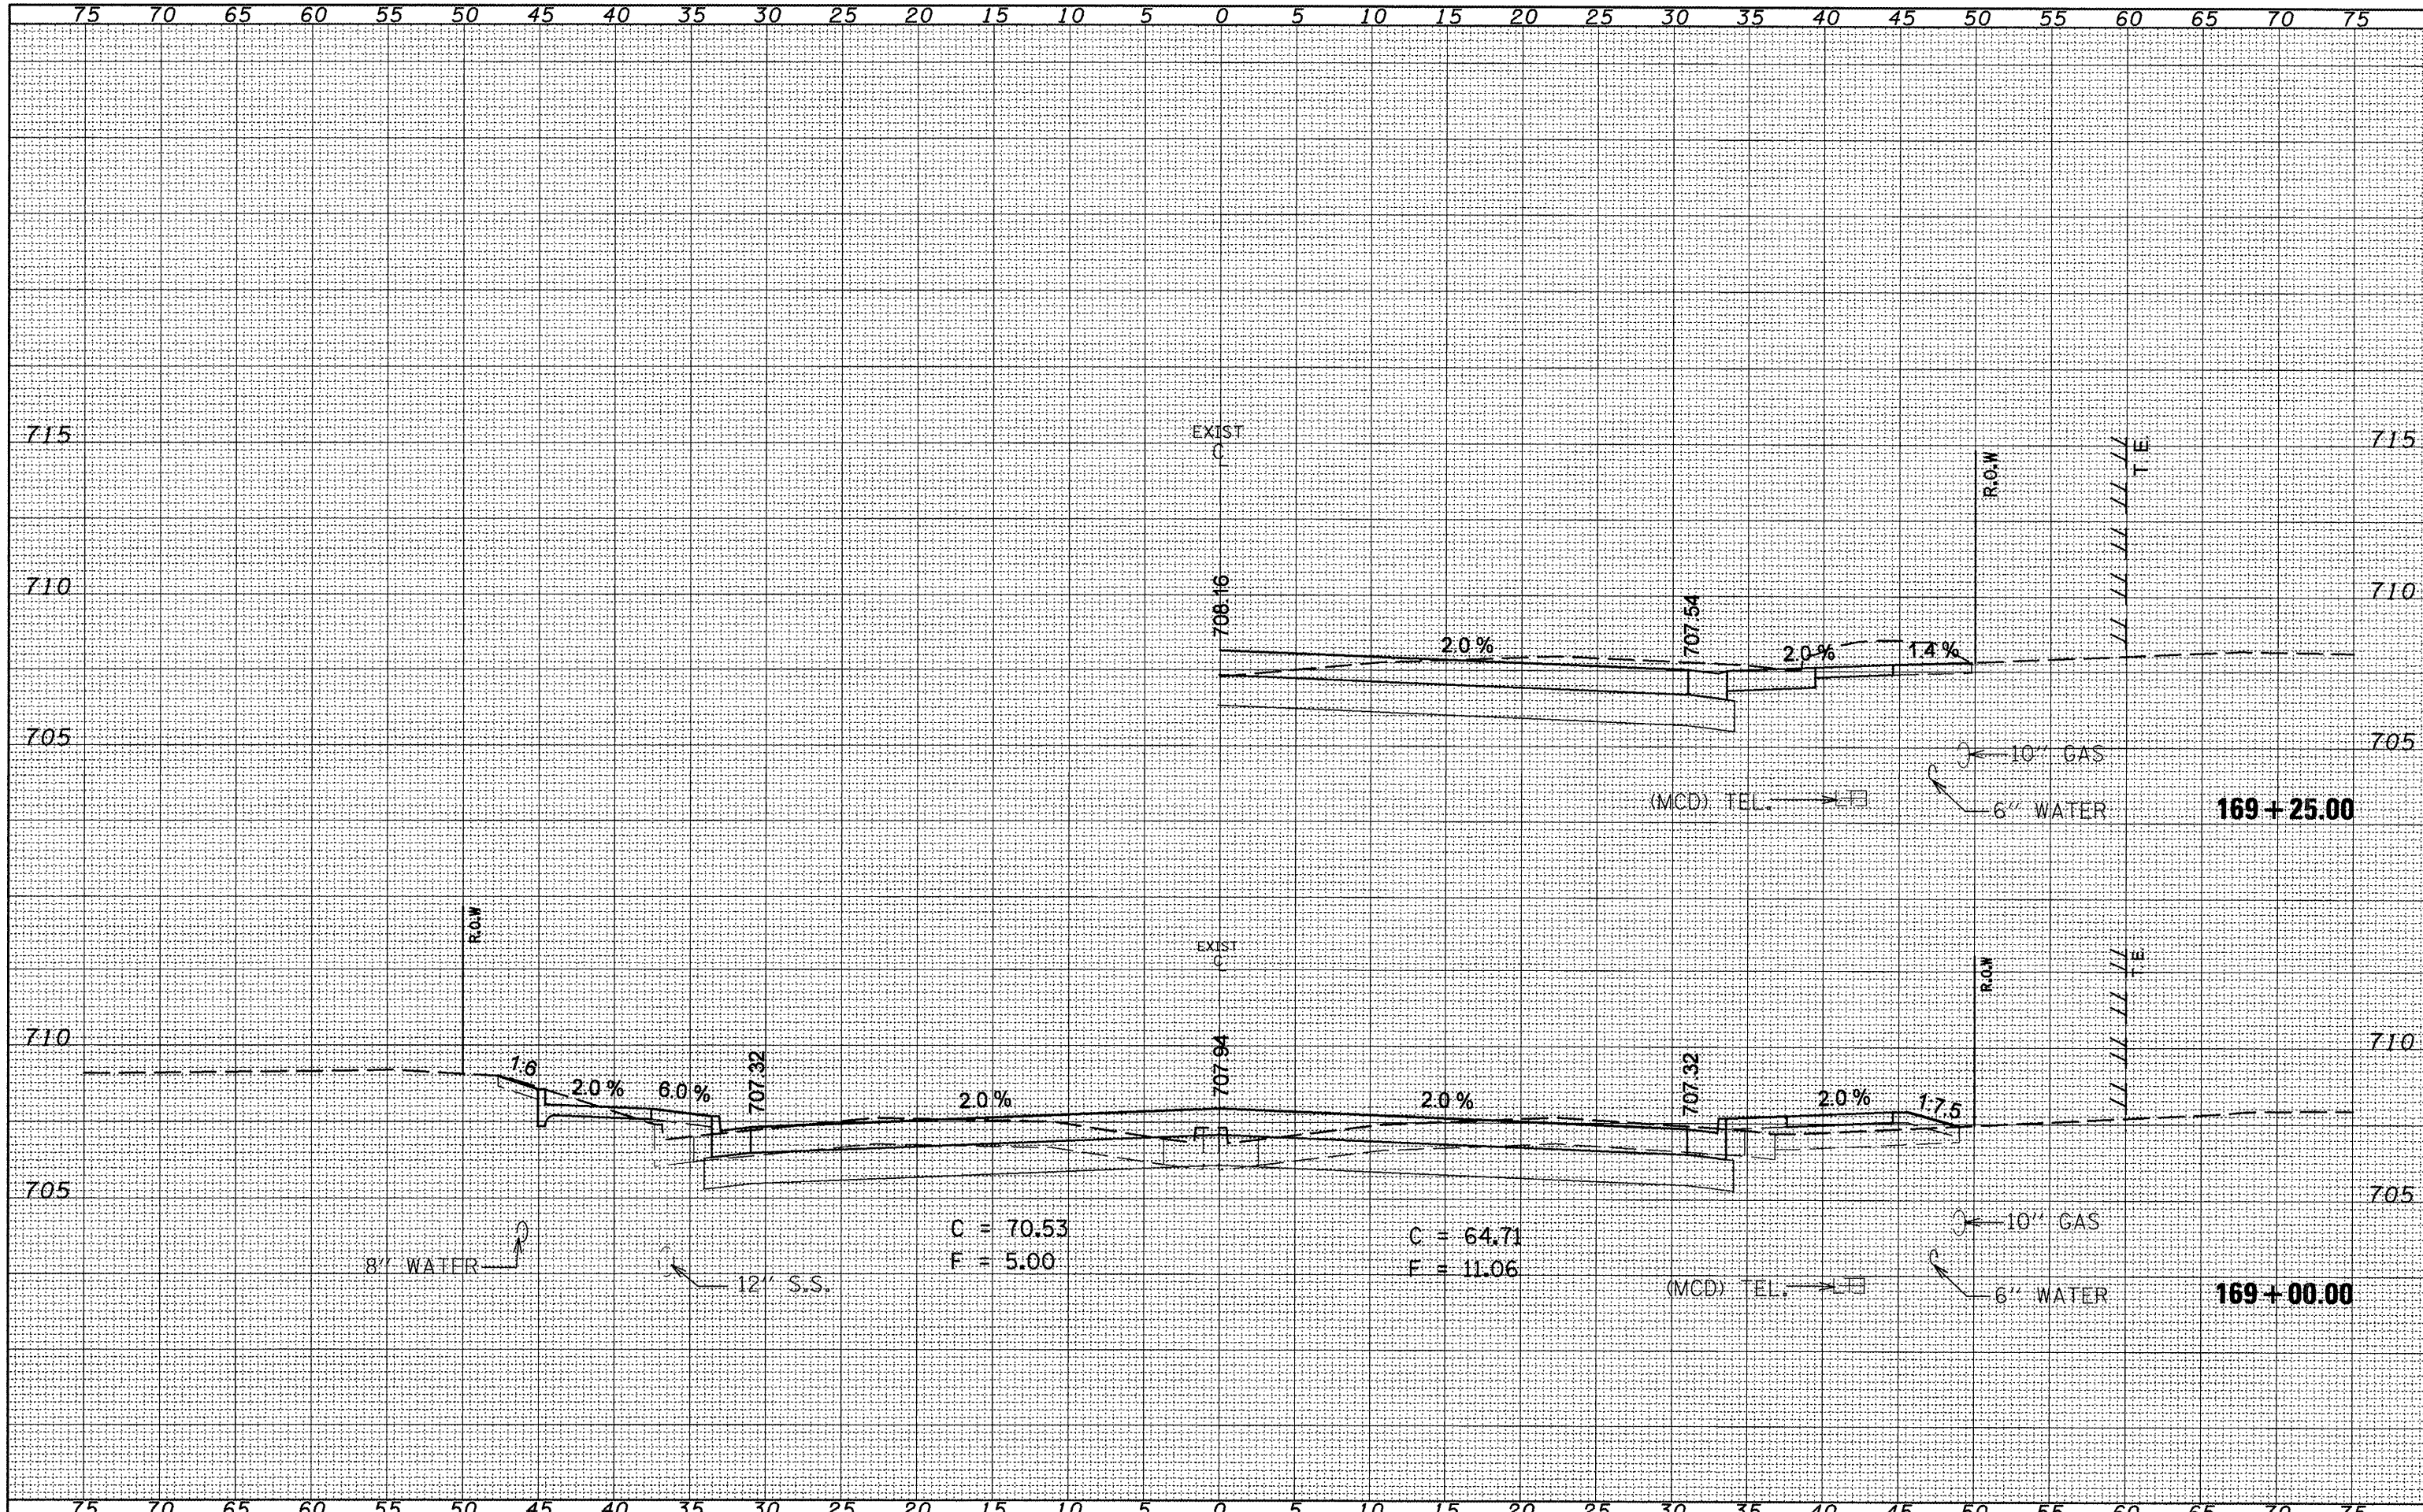

FILE NAME =  
Copy of xsahmod.dgn

USER NAME = elderzien  
PLOT SCALE = 10.0000 / IN.  
PLOT DATE = 12/12/2008

DESIGNED -	REVISED -
DRAWN -	REVISED -
CHECKED -	REVISED -
DATE -	REVISED -

**STATE OF ILLINOIS  
DEPARTMENT OF TRANSPORTATION**

**IL 8 MAINLINE**

SCALE: SHEET NO. OF SHEETS STA. 169+00.00 TO STA. 169+25.00

F.A.P. RTE.	SECTION	COUNTY	TOTAL SHEETS	SHEET NO.
399	36 R-8	TAZEWELL	429	281
CONTRACT NO. 68258			ILLINOIS FED. AID PROJECT	