


FINAL SURVEY	SURVEYED	BY	DATE
NOTE BOOK	PLOTTED		
NO.	TEMPLATE		
	AREAS		
	CHECKED		

ORIGINAL SURVEY	SURVEYED	BY	DATE
NOTE BOOK	PLOTTED		
NO.	TEMPLATE		
	AREAS		
	CHECKED		

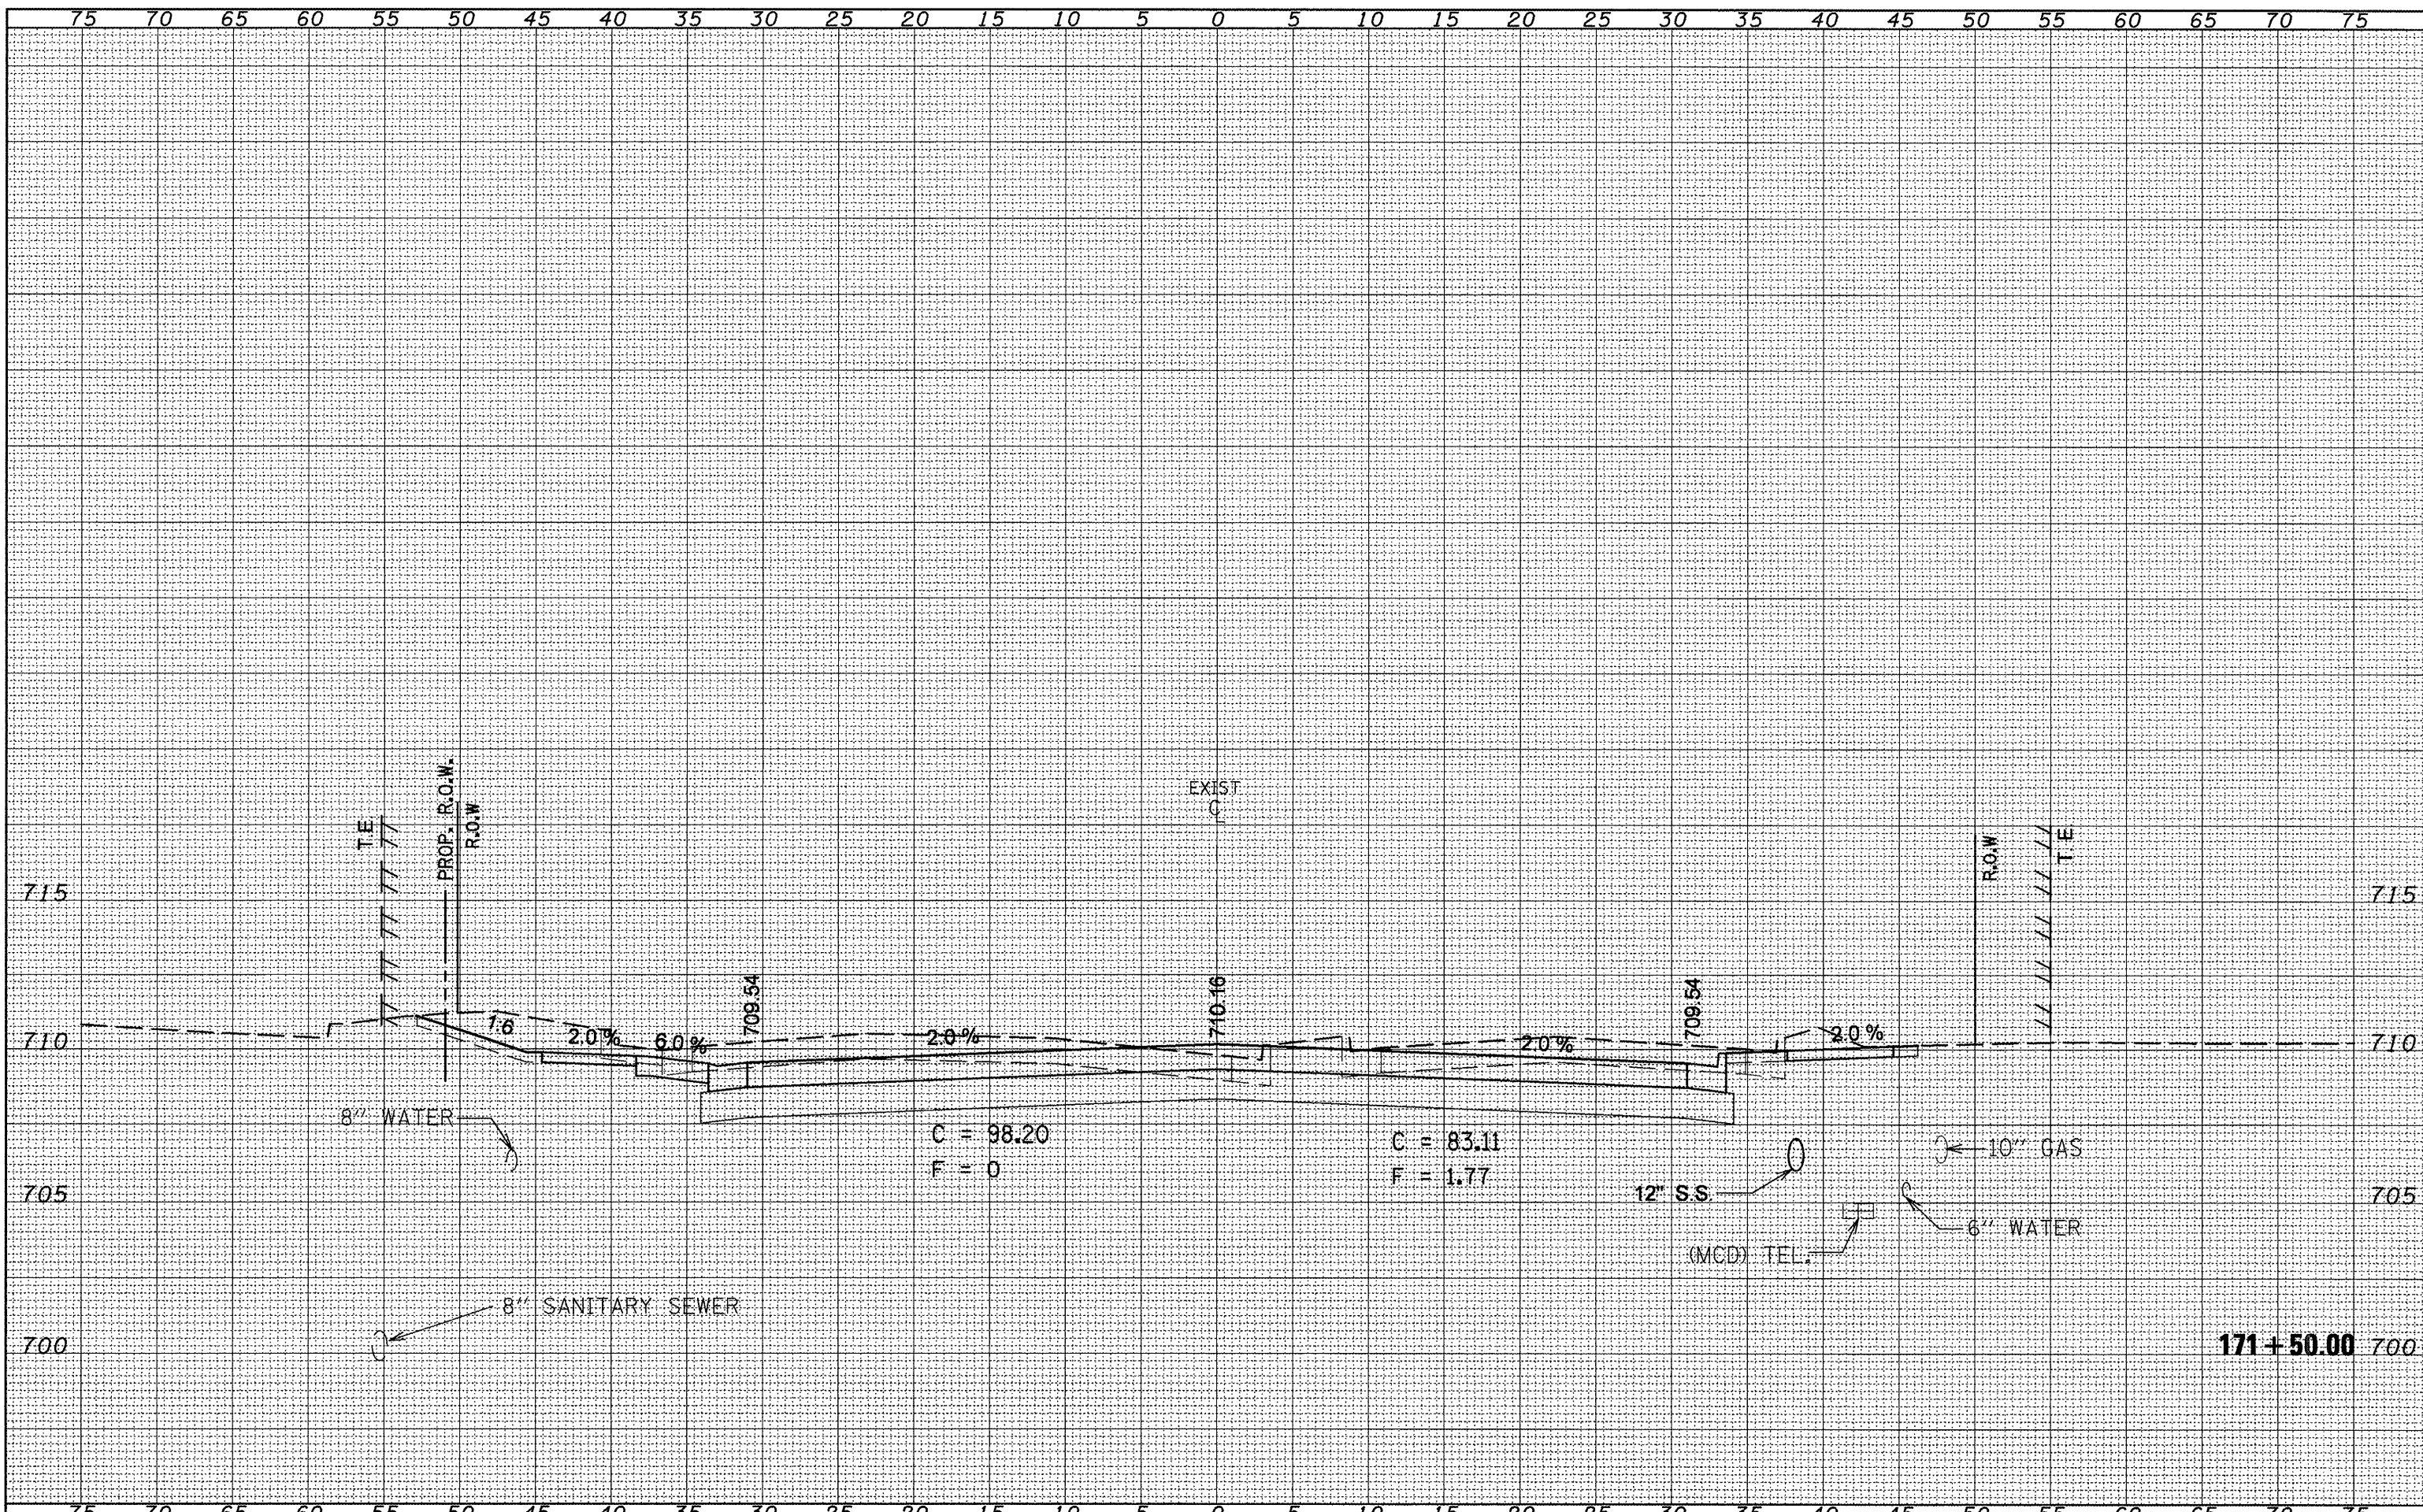

FILE NAME =	USER NAME = alderzien	DESIGNED -	REVISED -	STATE OF ILLINOIS DEPARTMENT OF TRANSPORTATION	IL 8 MAINLINE SECTION 36 R-8 COUNTY TAZEWELL CONTRACT NO. 68258
Copy of xsstmod.dgn		DRAWN -	REVISED -		
		CHECKED -	REVISED -		
		DATE -	REVISED -		
				SCALE:	SHEET NO. OF SHEETS STA. 171+50.00 TO STA. 171+50.00
					ILLINOIS FED. AID PROJECT