


| | |
|----------------|--|
| DATE | |
| BY | |
| FINAL SURVEY | |
| SURVEY PLOTTED | |
| TEMPLATE | |
| NOTE BOOK | |
| AREAS CHECKED | |

| | |
|-----------------|--|
| DATE | |
| BY | |
| ORIGINAL SURVEY | |
| SURVEY PLOTTED | |
| TEMPLATE | |
| NOTE BOOK | |
| AREAS CHECKED | |

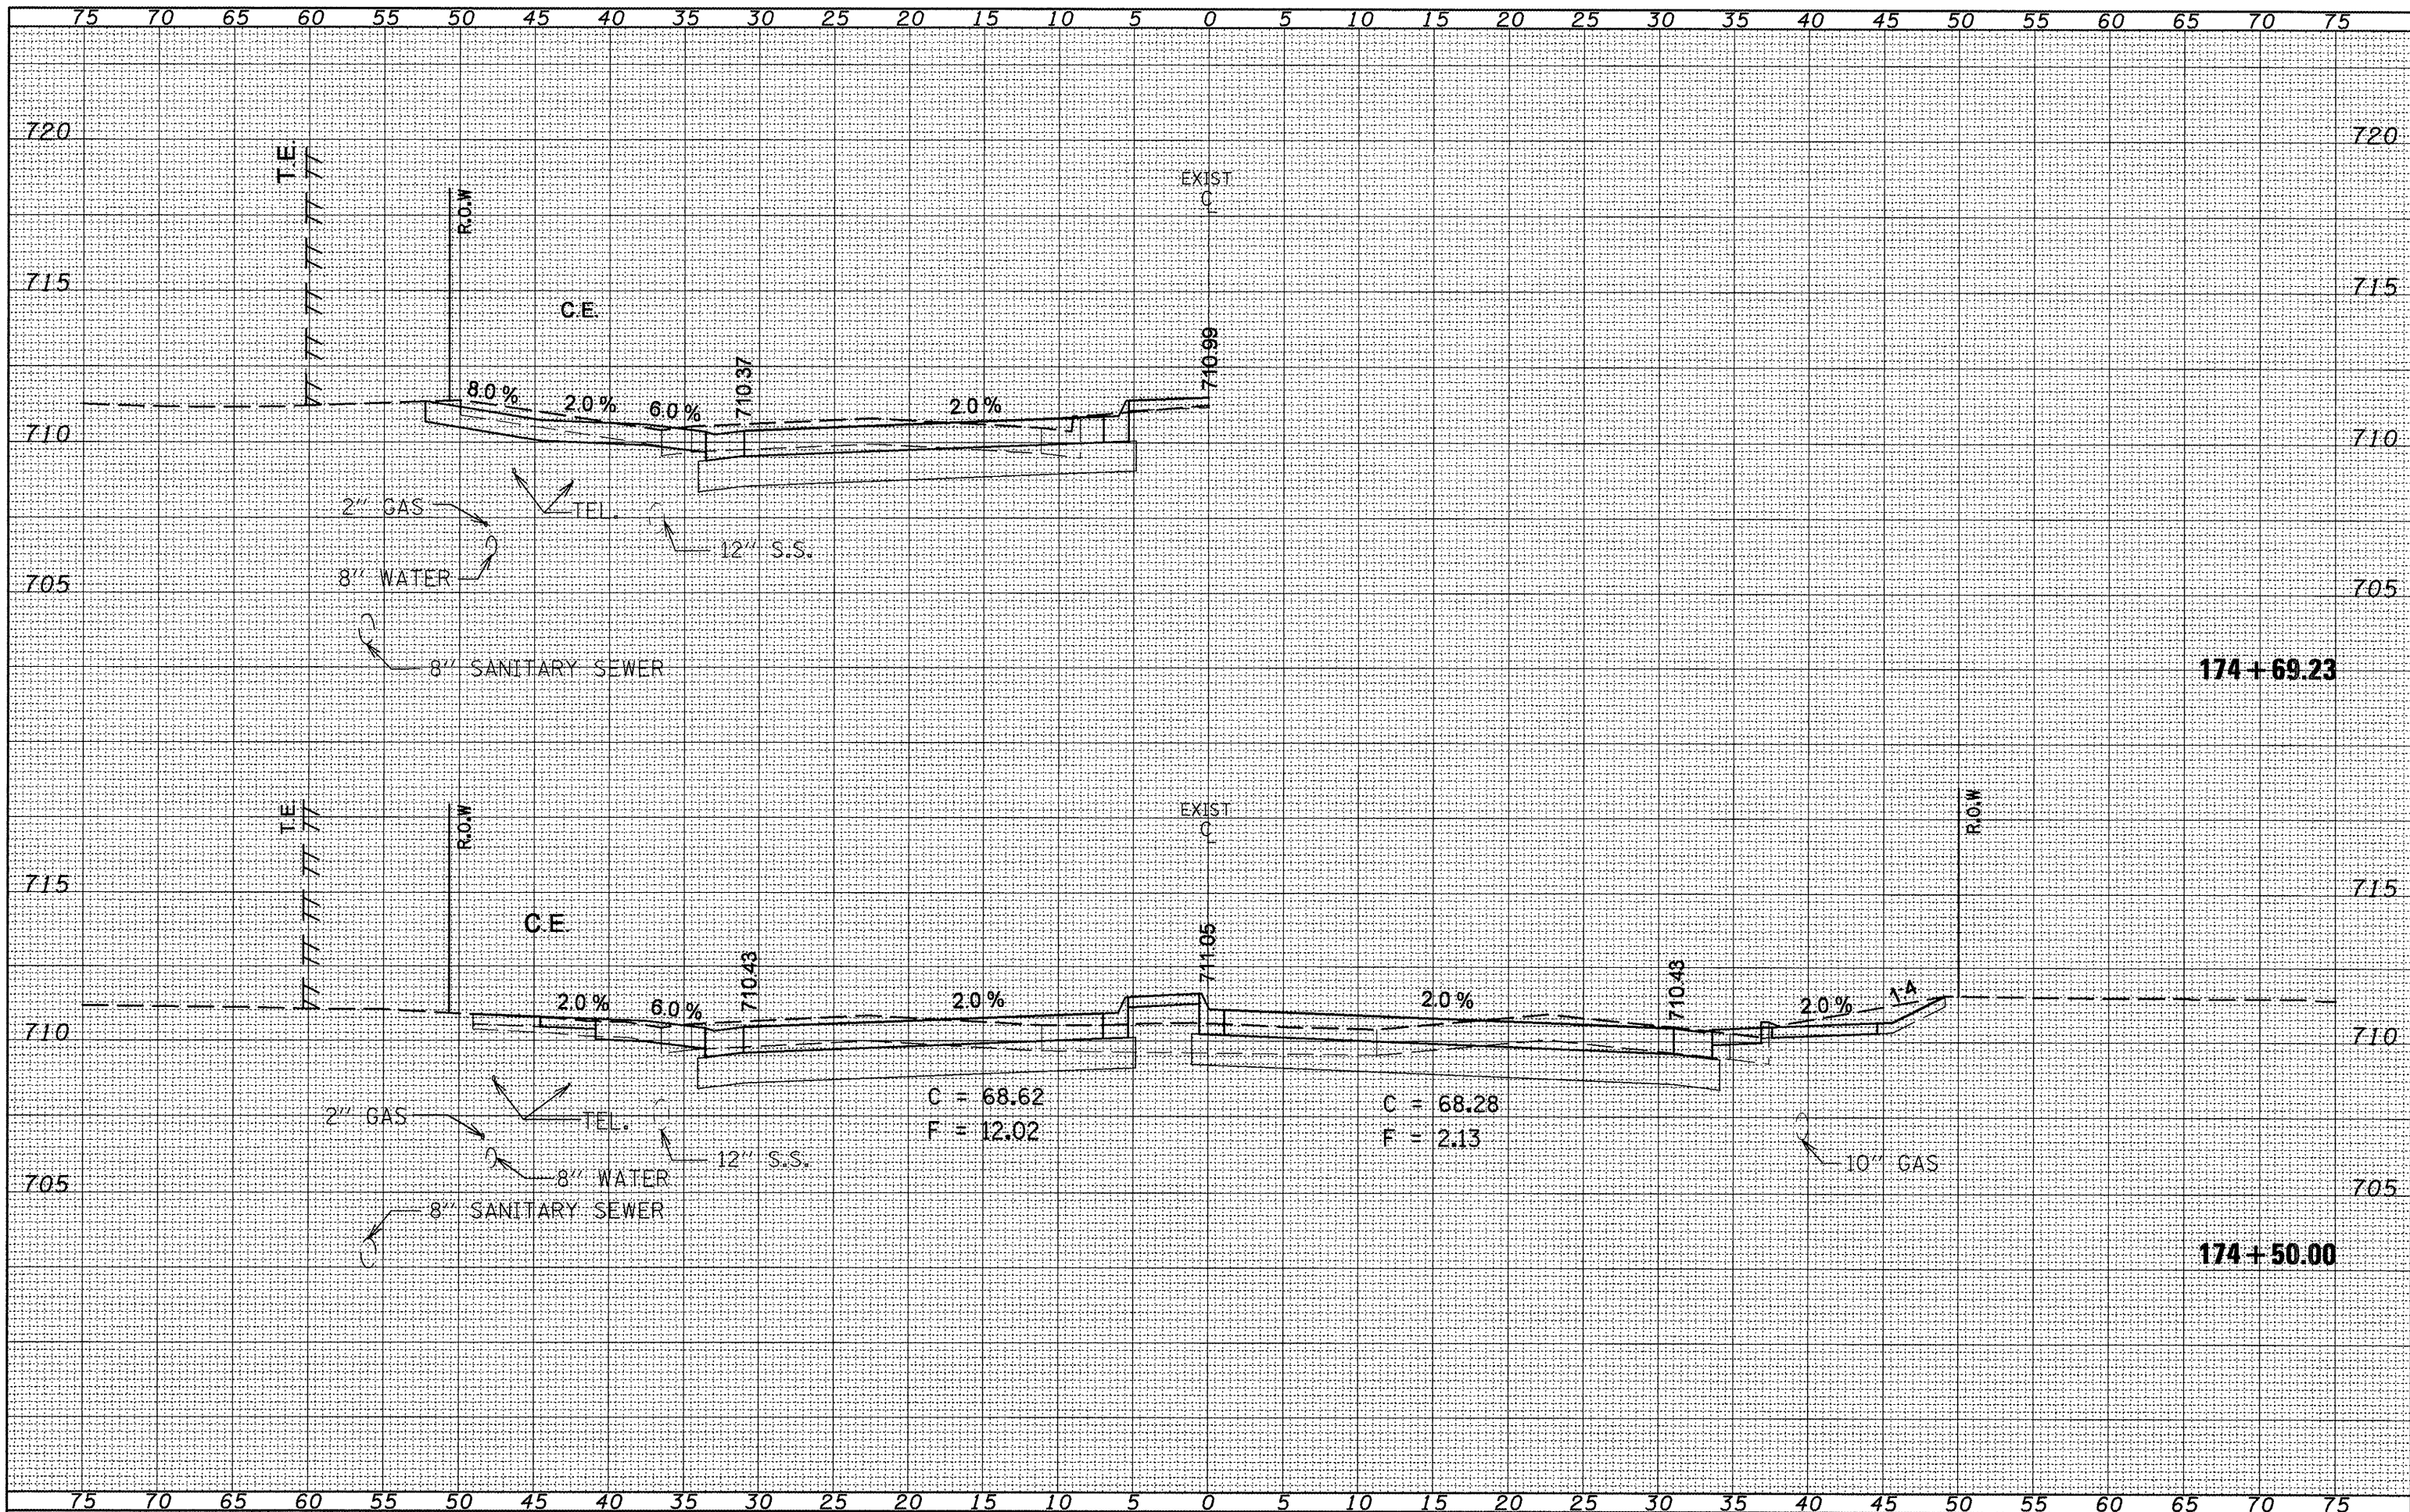

FILE NAME =
Copy of kshstmod.dgn

USER NAME = elder-zien
PLOT SCALE = 10.0000' / IN.
PLOT DATE = 12/12/2008

| | |
|------------|-----------|
| DESIGNED - | REVISED - |
| DRAWN - | REVISED - |
| CHECKED - | REVISED - |
| DATE - | REVISED - |

**STATE OF ILLINOIS
DEPARTMENT OF TRANSPORTATION**

IL 8 MAINLINE

SCALE: SHEET NO. OF SHEETS STA. 174+50.00 TO STA. 174+69.23

| | | | | |
|--------------------|----------------|-----------------|------------------|---------------|
| F.A.P. RTE. 399 | SECTION 36 R-8 | COUNTY TAZEWELL | TOTAL SHEETS 429 | SHEET NO. 294 |
| CONTRACT NO. 68258 | | | | |

ILLINOIS FED. AID PROJECT