


DATE	
BY	
APPROVED	
DESIGNED	
PLOTTED	
TEMPLATE	
NOTE BOOK	
AREAS	
CHECKED	
NO.	

DATE	
BY	
APPROVED	
DESIGNED	
PLOTTED	
TEMPLATE	
NOTE BOOK	
AREAS	
CHECKED	
NO.	

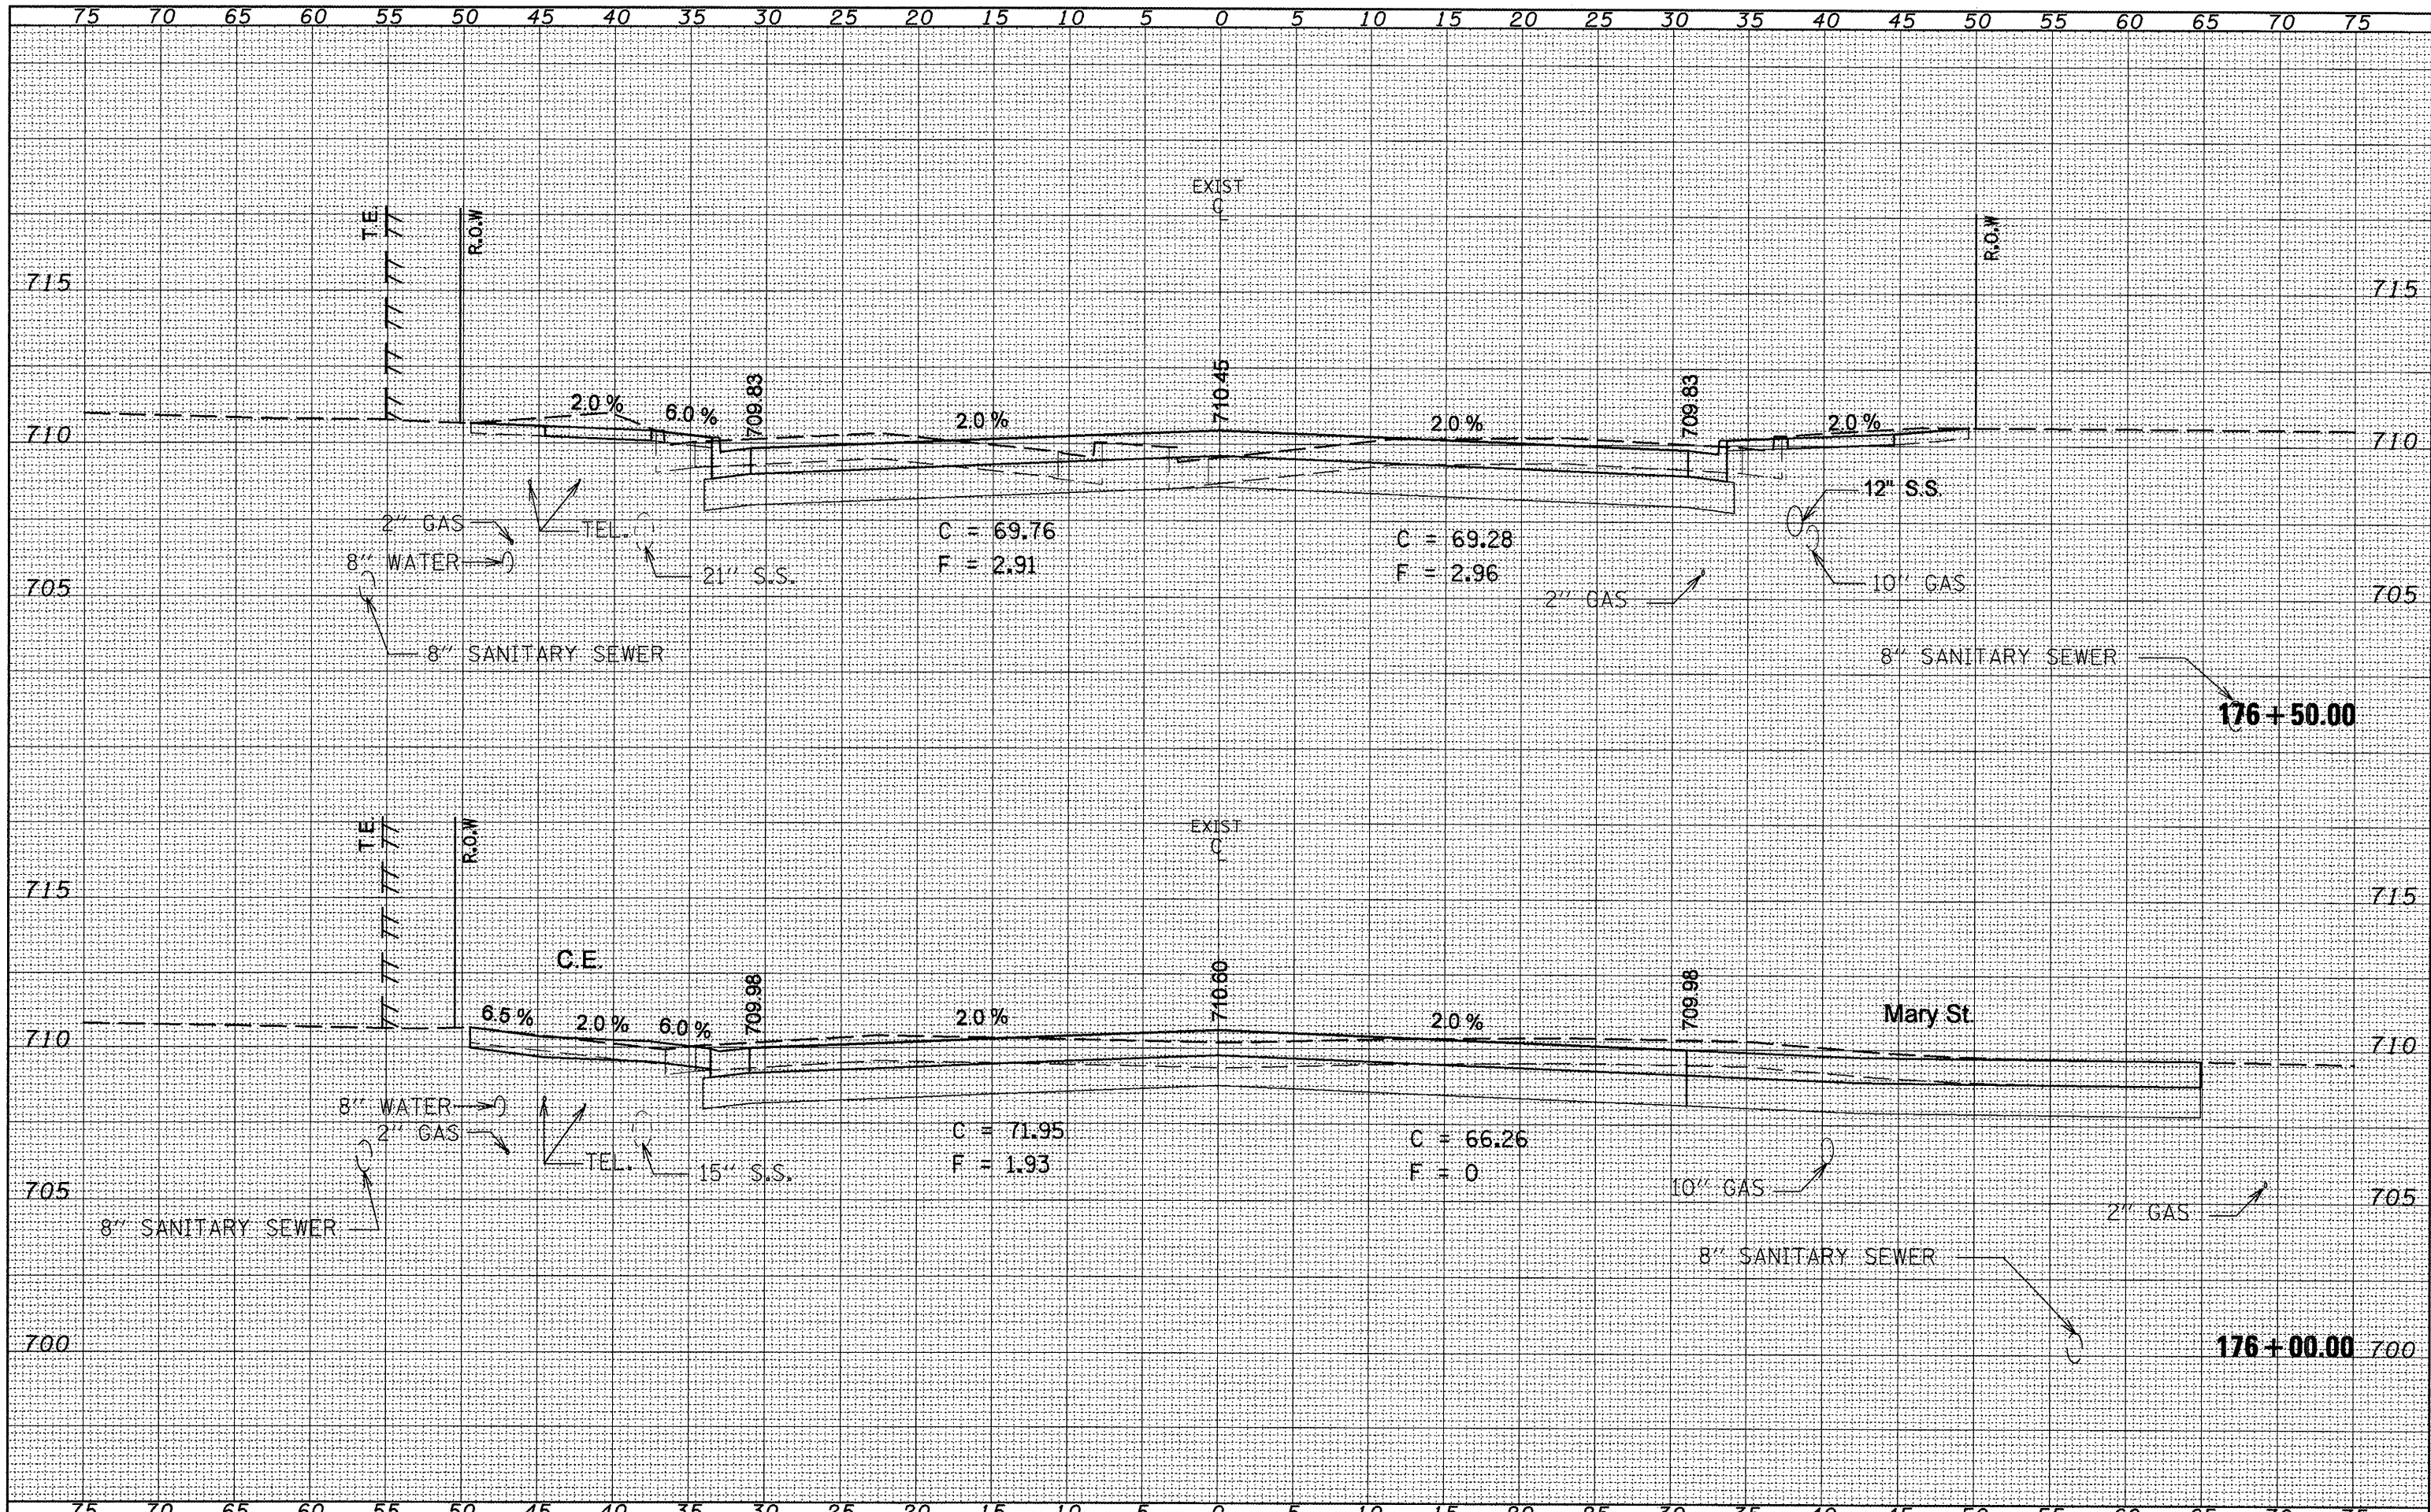

FILE NAME =	USER NAME = elderzion	DESIGNED -	REVISED -	<b>STATE OF ILLINOIS</b> <b>DEPARTMENT OF TRANSPORTATION</b>	<b>IL 8 MAINLINE</b>	F.A.P. RTE.	SECTION	COUNTY	TOTAL SHEETS	SHEET NO.
Copy of xshtmod.dgn		DRAWN -	REVISED -			399	36 R-8	TAZEWELL	429	298
PLOT SCALE = 10.0000' / IN.		CHECKED -	REVISED -			SCALE: SHEET NO. OF SHEETS STA. 176+00.00 TO STA. 176+50.00		CONTRACT NO. 68258		
PLOT DATE = 12/12/2008		DATE -	REVISED -			ILLINOIS FED. AID PROJECT				