


DATE	
BY	
FINAL SURVEYED	
SURVEY PLOTTED	
NOTE BOOK	
DATE	
AREAS CHECKED	
NO.	

DATE	
BY	
ORIGINAL SURVEYED	
SURVEY PLOTTED	
NOTE BOOK	
DATE	
AREAS CHECKED	
NO.	

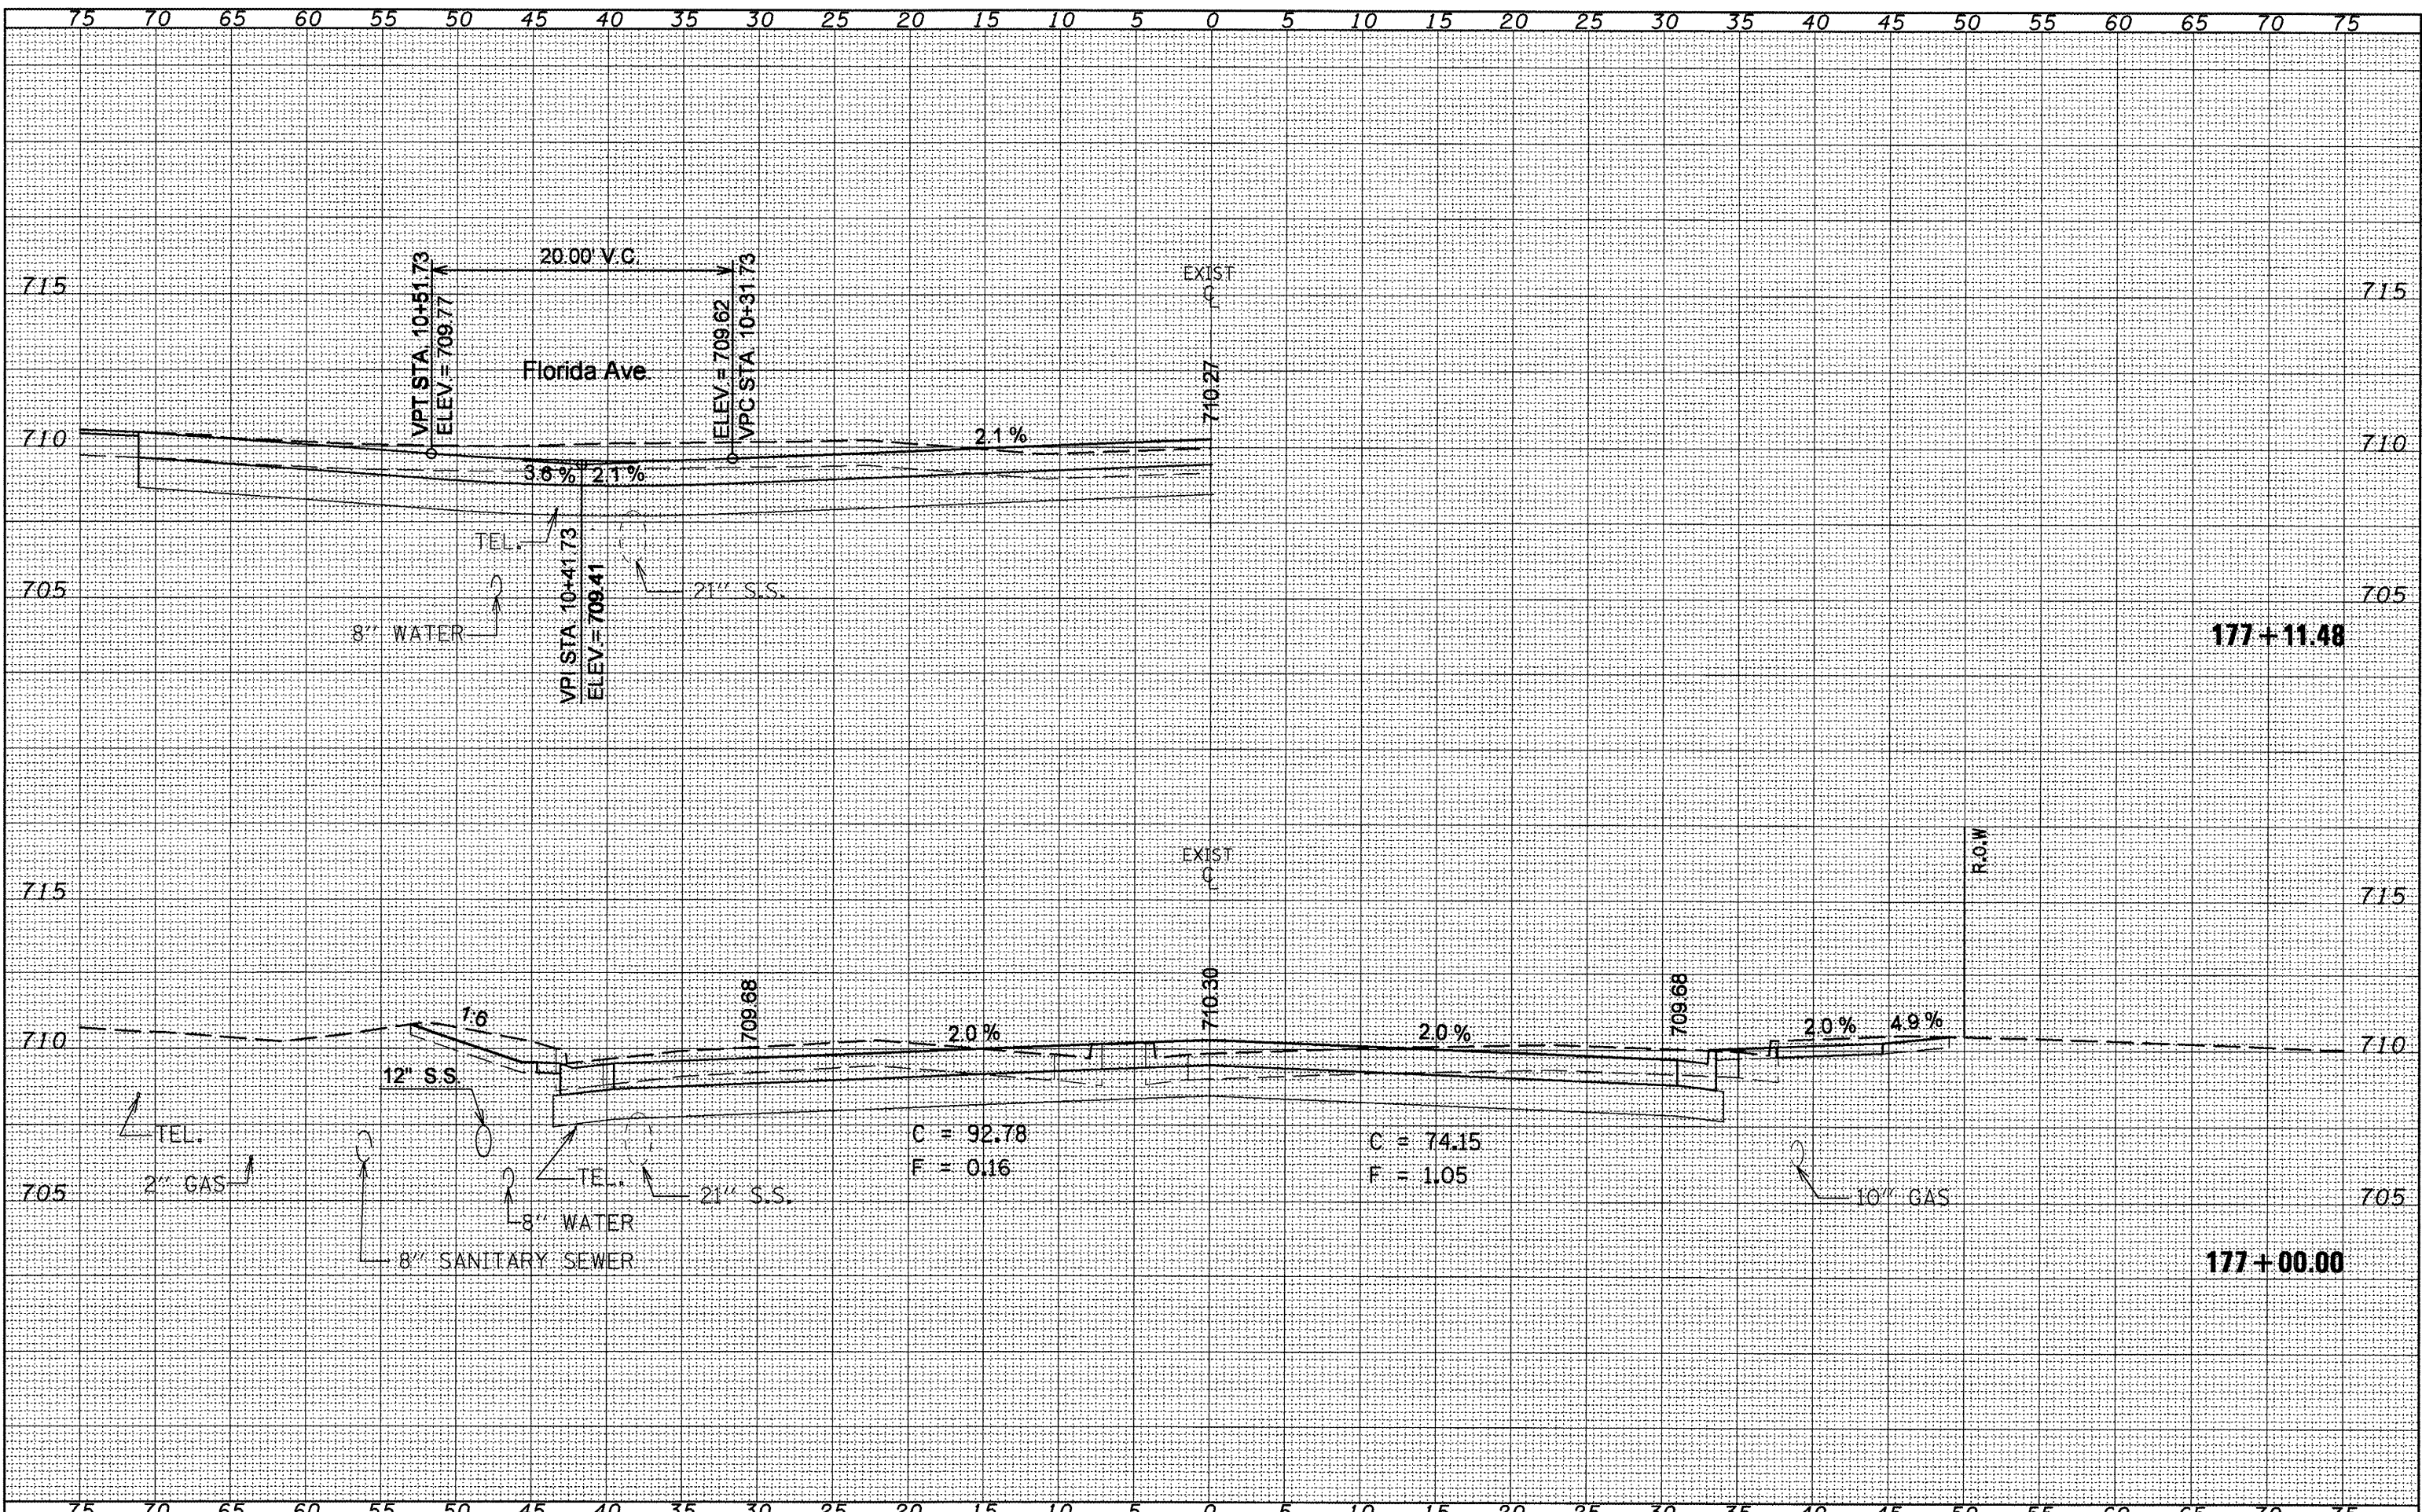

FILE NAME =
Copy of xashtmod.dgn

USER NAME = e1derz1n	DESIGNED -	REVISED -
	DRAWN -	REVISED -
PLOT SCALE = 10.0000' / IN.	CHECKED -	REVISED -
PLOT DATE = 12/12/2008	DATE -	REVISED -

**STATE OF ILLINOIS
DEPARTMENT OF TRANSPORTATION**

IL 8 MAINLINE

SCALE: SHEET NO. OF SHEETS STA. 177+00.00 TO STA. 177+11.48

F.A.P. RTE. 399	SECTION 36 R-8	COUNTY TAZEWELL	TOTAL SHEETS 429	SHEET NO. 299
CONTRACT NO. 68258				ILLINOIS FED. AID PROJECT