


BY	DATE
SURVEYED	
REVISIONS	
TEMPLATE	
AREAS CHECKED	
NO.	

BY	DATE
SURVEYED	
REVISIONS	
TEMPLATE	
AREAS CHECKED	
NO.	

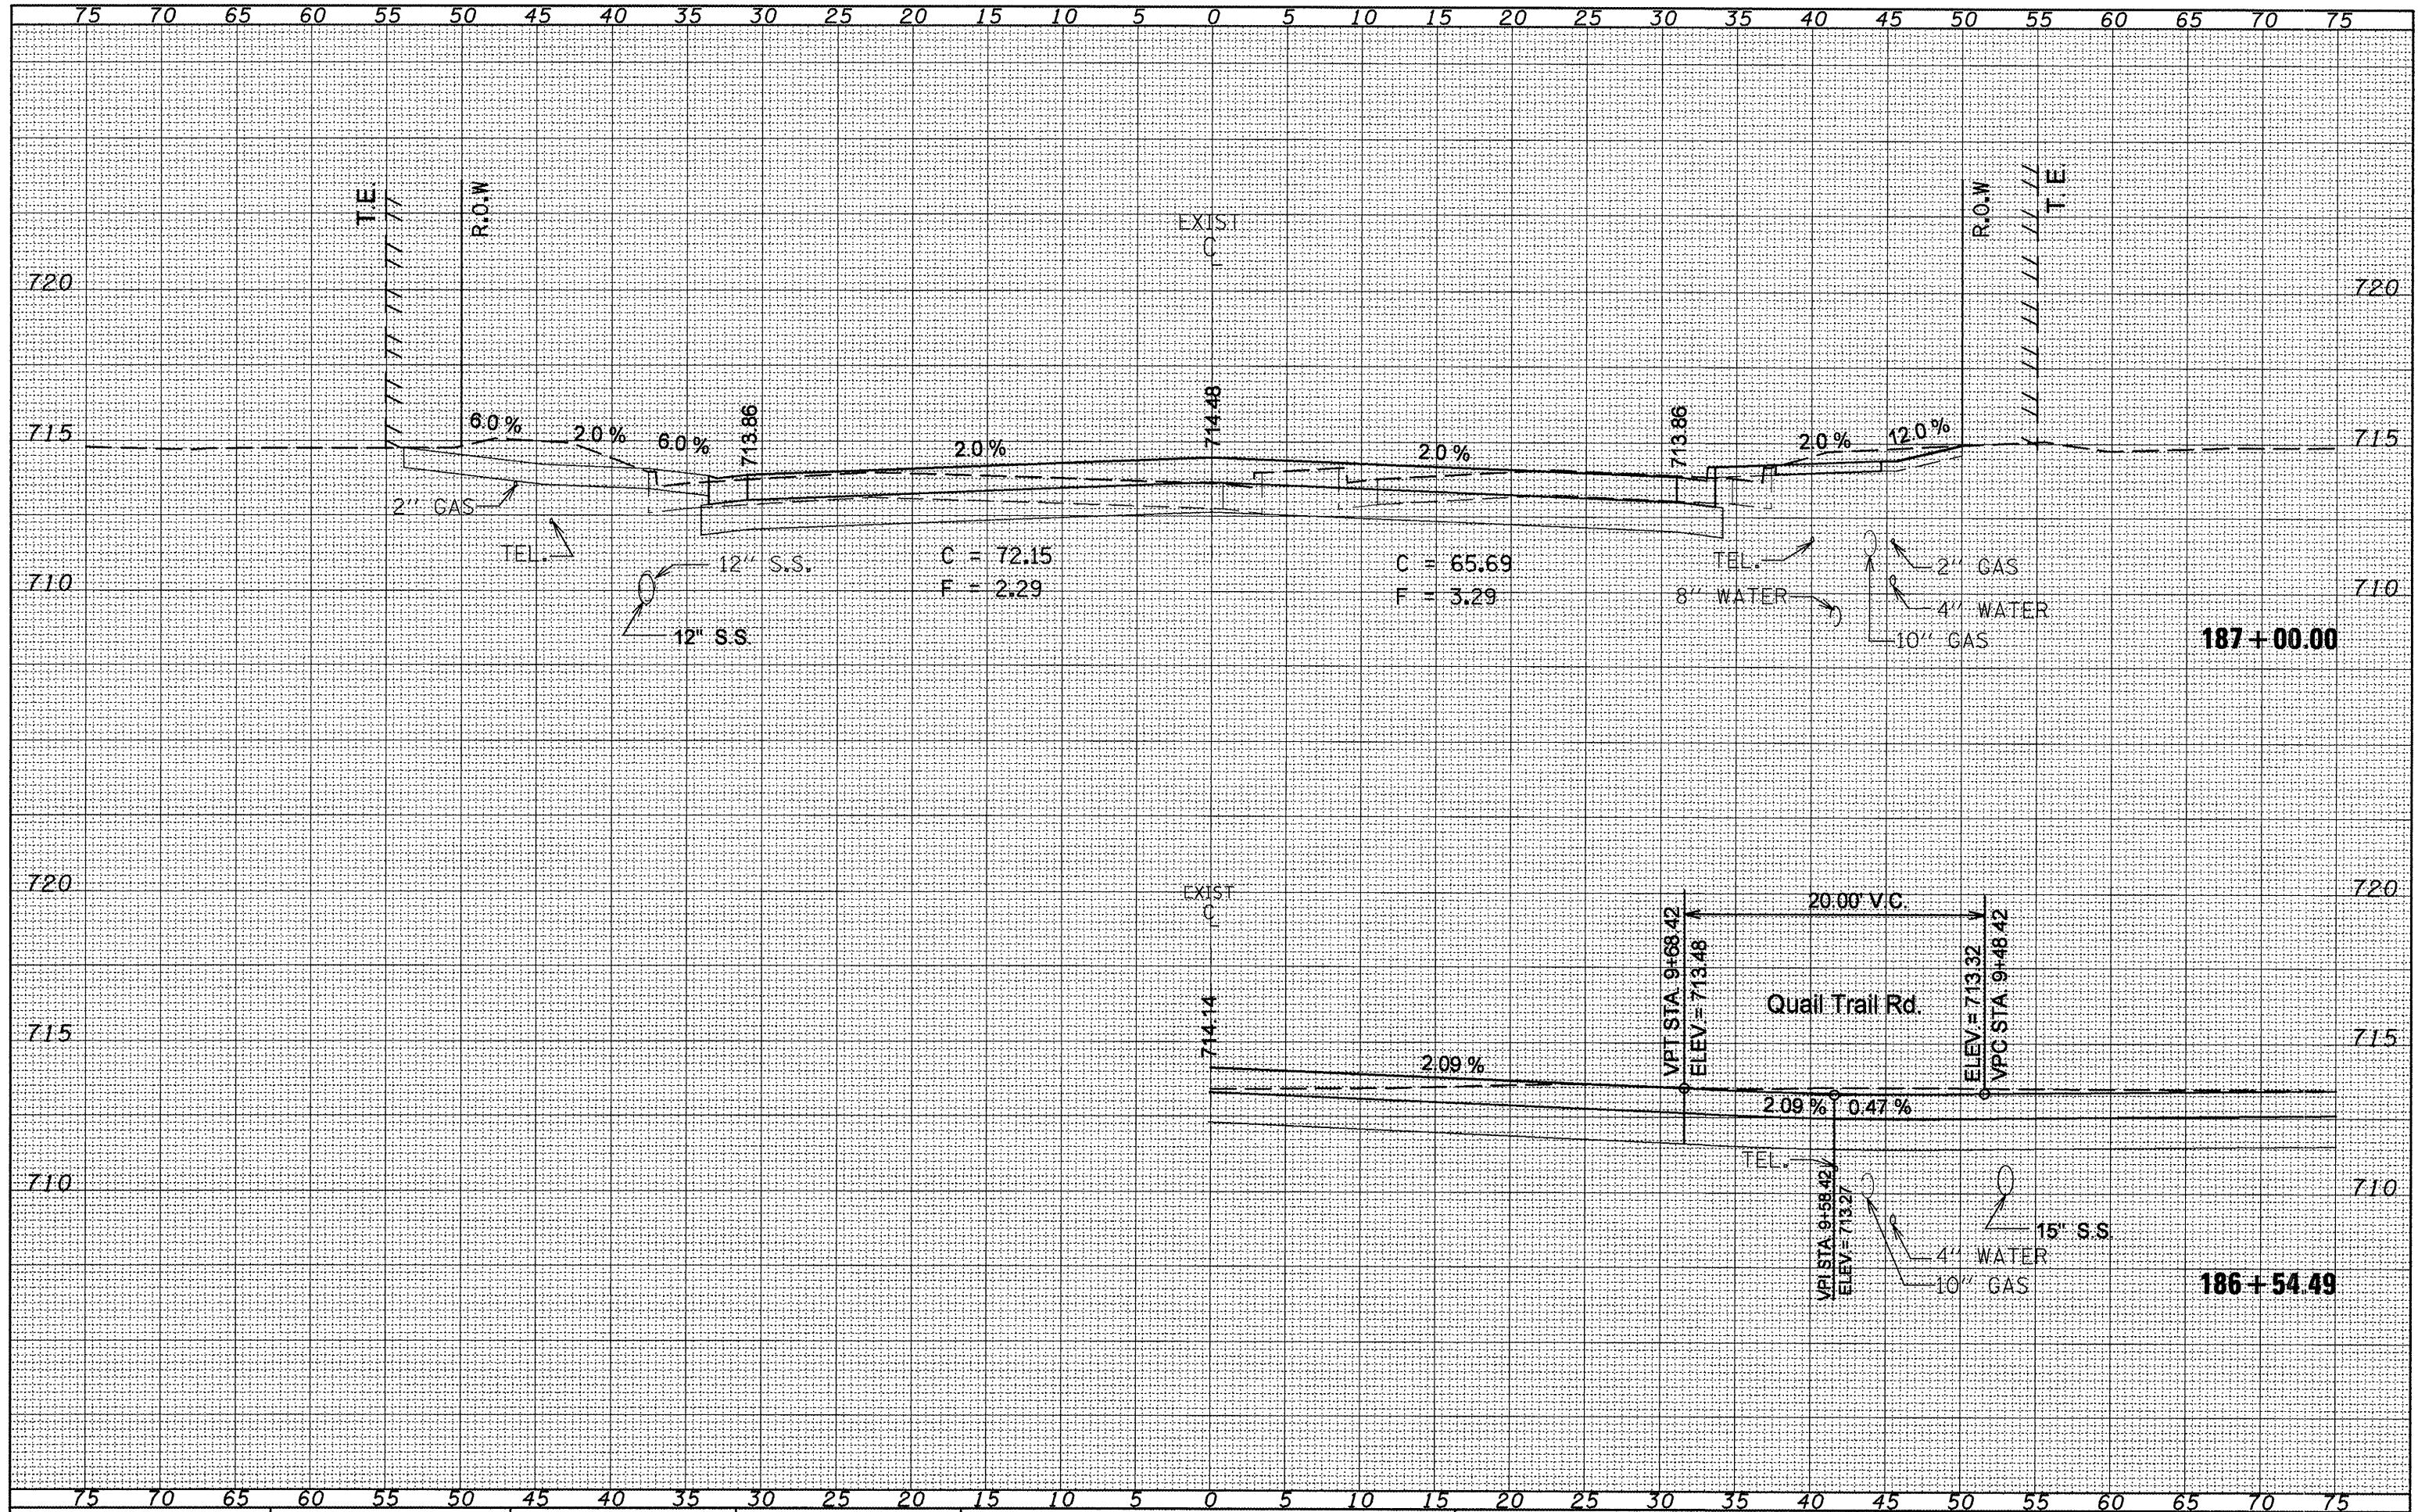

FILE NAME =
Copy of xsstmad.dgn

USER NAME = elderzzen	DESIGNED -	REVISED -
	DRAWN -	REVISED -
	CHECKED -	REVISED -
	DATE -	REVISED -

STATE OF ILLINOIS
DEPARTMENT OF TRANSPORTATION

IL 8 MAINLINE
SCALE: SHEET NO. OF SHEETS STA. 186+54.49 TO STA. 187+00.00

F.A.P. RTE. 399	SECTION 36 R-8	COUNTY TAZEWELL	TOTAL SHEETS 429	SHEET NO. 314
CONTRACT NO. 68258				