


| | |
|--------------|------|
| FINAL SURVEY | DATE |
| DESIGNED | |
| DRAWN | |
| CHECKED | |
| DATE | |

| | |
|-----------------|------|
| ORIGINAL SURVEY | DATE |
| DESIGNED | |
| DRAWN | |
| CHECKED | |
| DATE | |

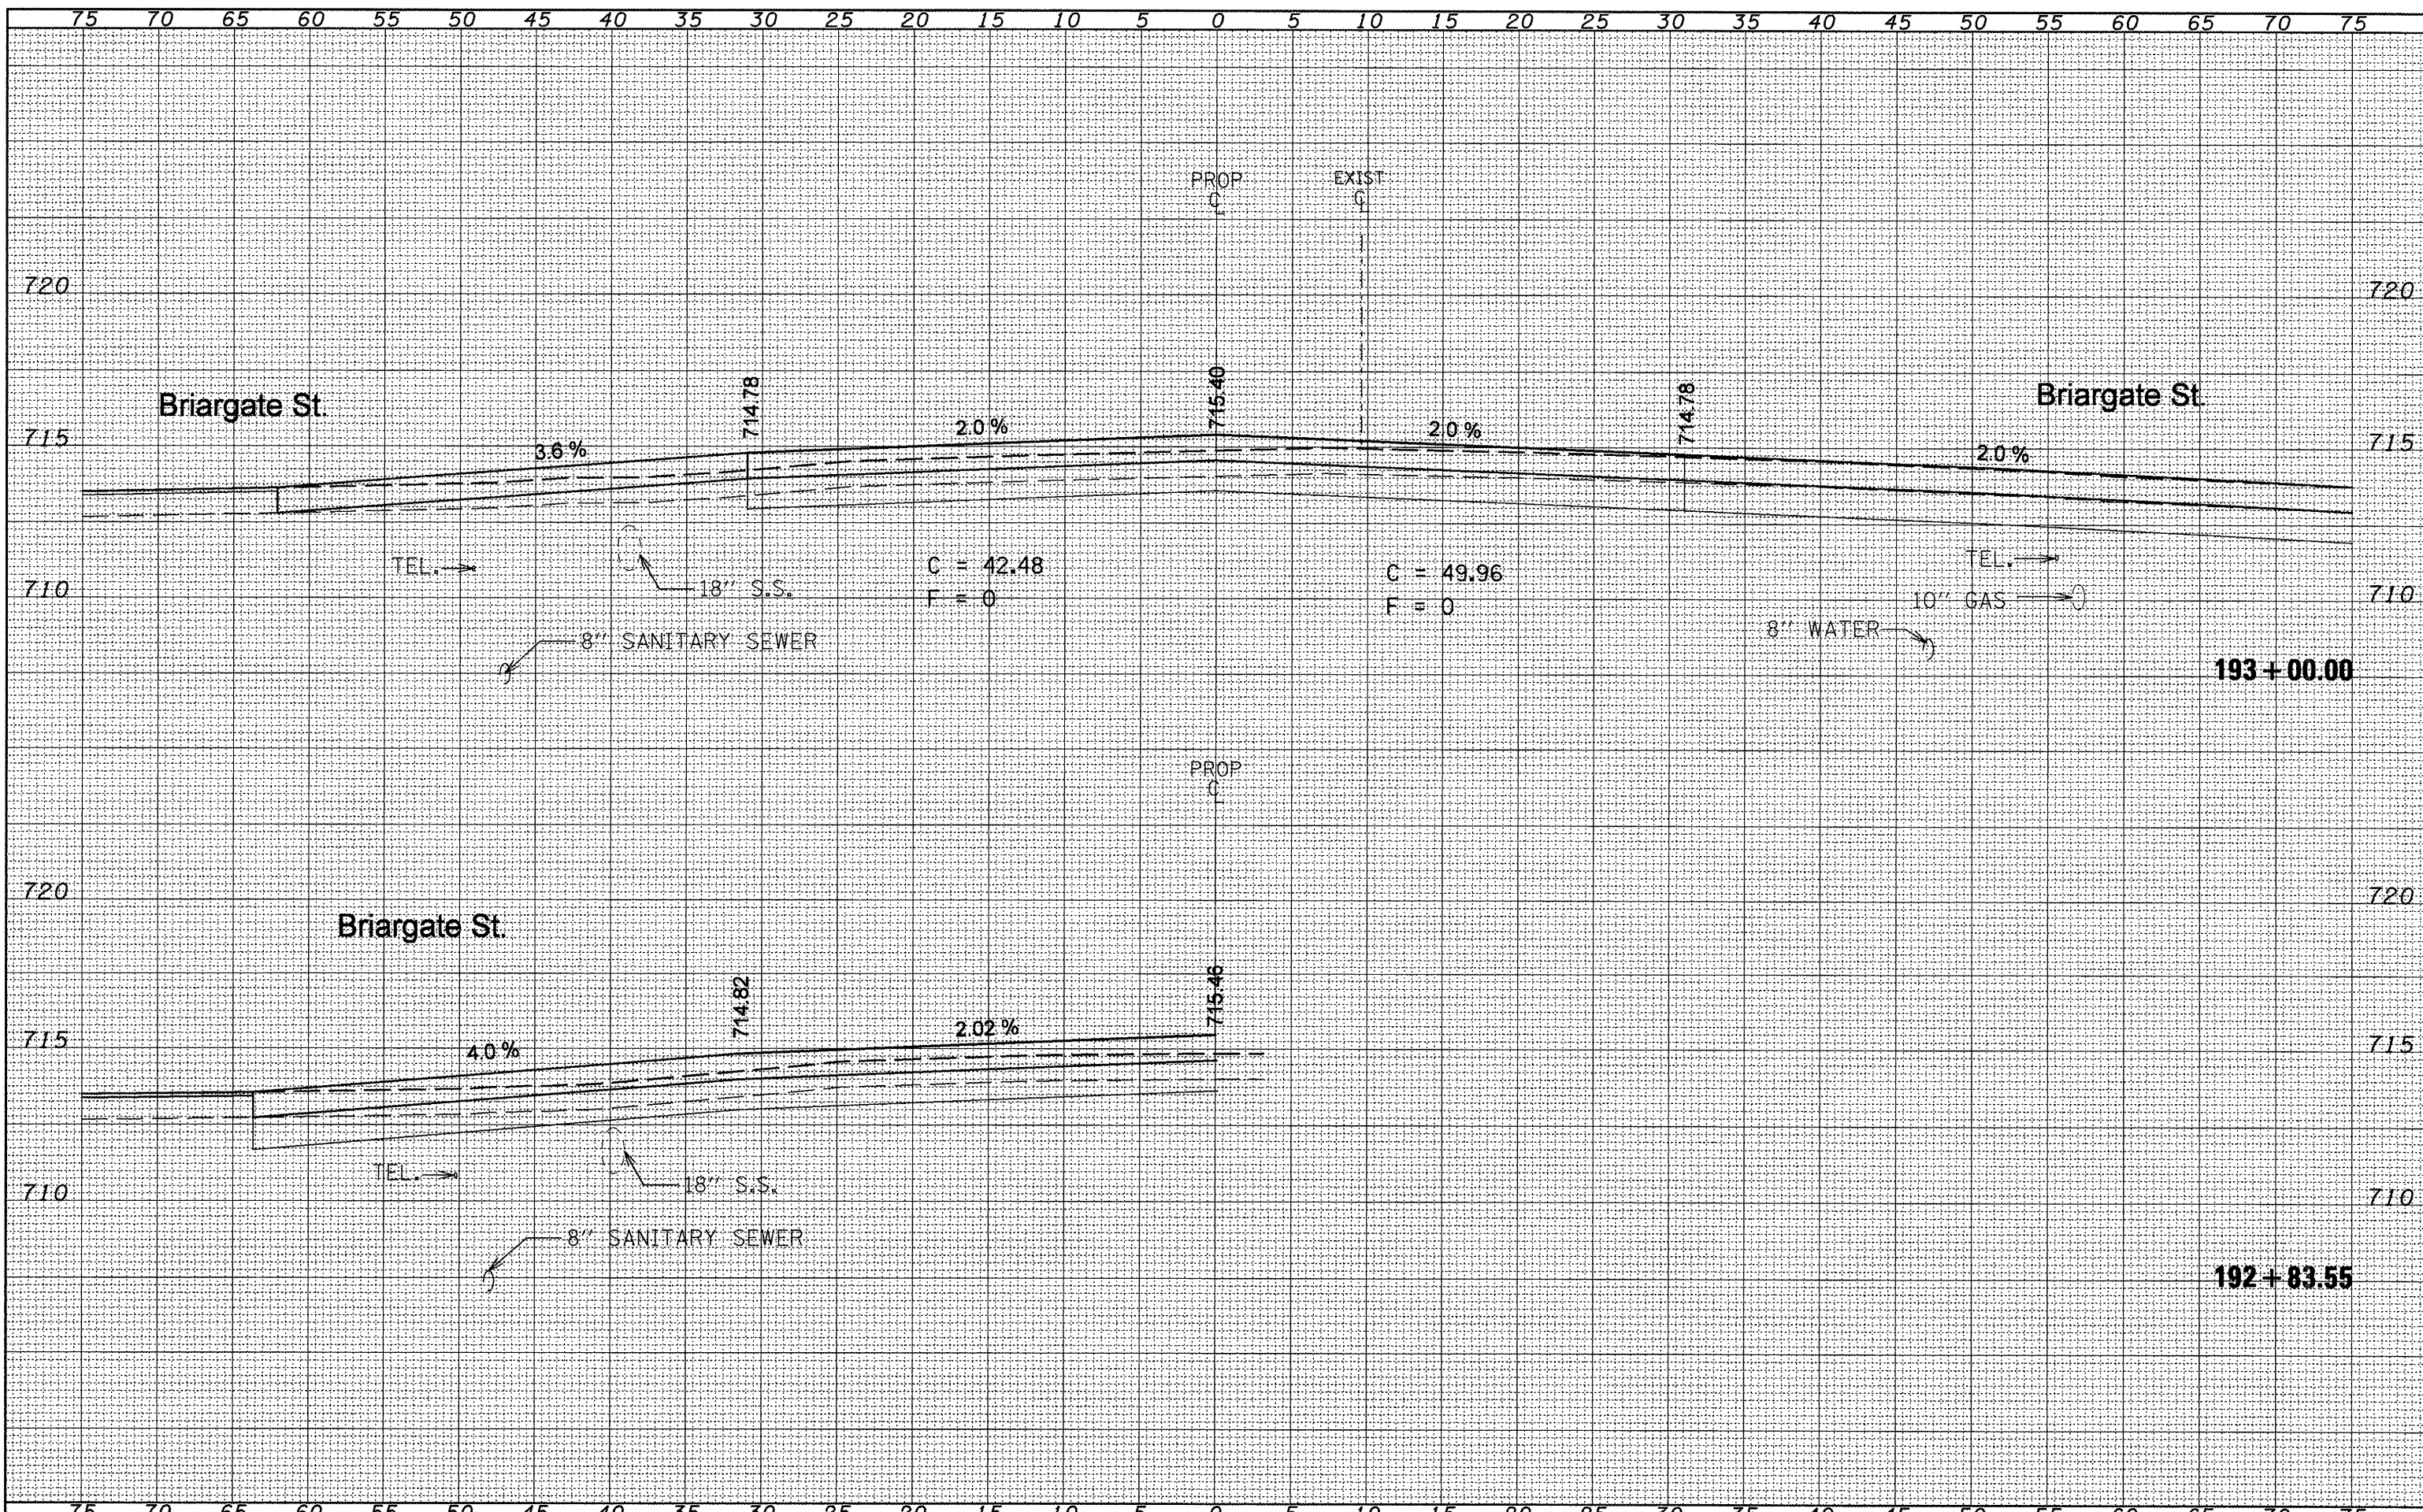

| | | | | | | | | | | | | |
|-----------------------------------|-----------------------------|------------|-----------|-----------------------------------------------------------------|-------------------------------------------------------------------------------------|--------------------|-------------------|---------------------------|---------------------|------------------|--|--|
| FILE NAME = Copy of xshmod.dgn | USER NAME = elderzien | DESIGNED - | REVISED - | STATE OF ILLINOIS DEPARTMENT OF TRANSPORTATION | IL 8 MAINLINE SCALE: SHEET NO. OF SHEETS STA. 192+83.55 TO STA. 193+00.00 | F.A.P. RTE. 399 | SECTION 36 R-8 | COUNTY TAZEWELL | TOTAL SHEETS 429 | SHEET NO. 324 | | |
| | PLOT SCALE = 10,0000' / IN. | DRAWN - | REVISED - | | | CONTRACT NO. 68258 | | ILLINOIS FED. AID PROJECT | | | | |
| | PLOT DATE = 12/12/2008 | CHECKED - | REVISED - | | | | | | | | | |
| | | DATE - | REVISED - | | | | | | | | | |