


FINAL SURVEY	DATE
DESIGNED	
DRAWN	
CHECKED	
REVISIONS	
NO.	

ORIGINAL SURVEY	DATE
DESIGNED	
DRAWN	
CHECKED	
REVISIONS	
NO.	

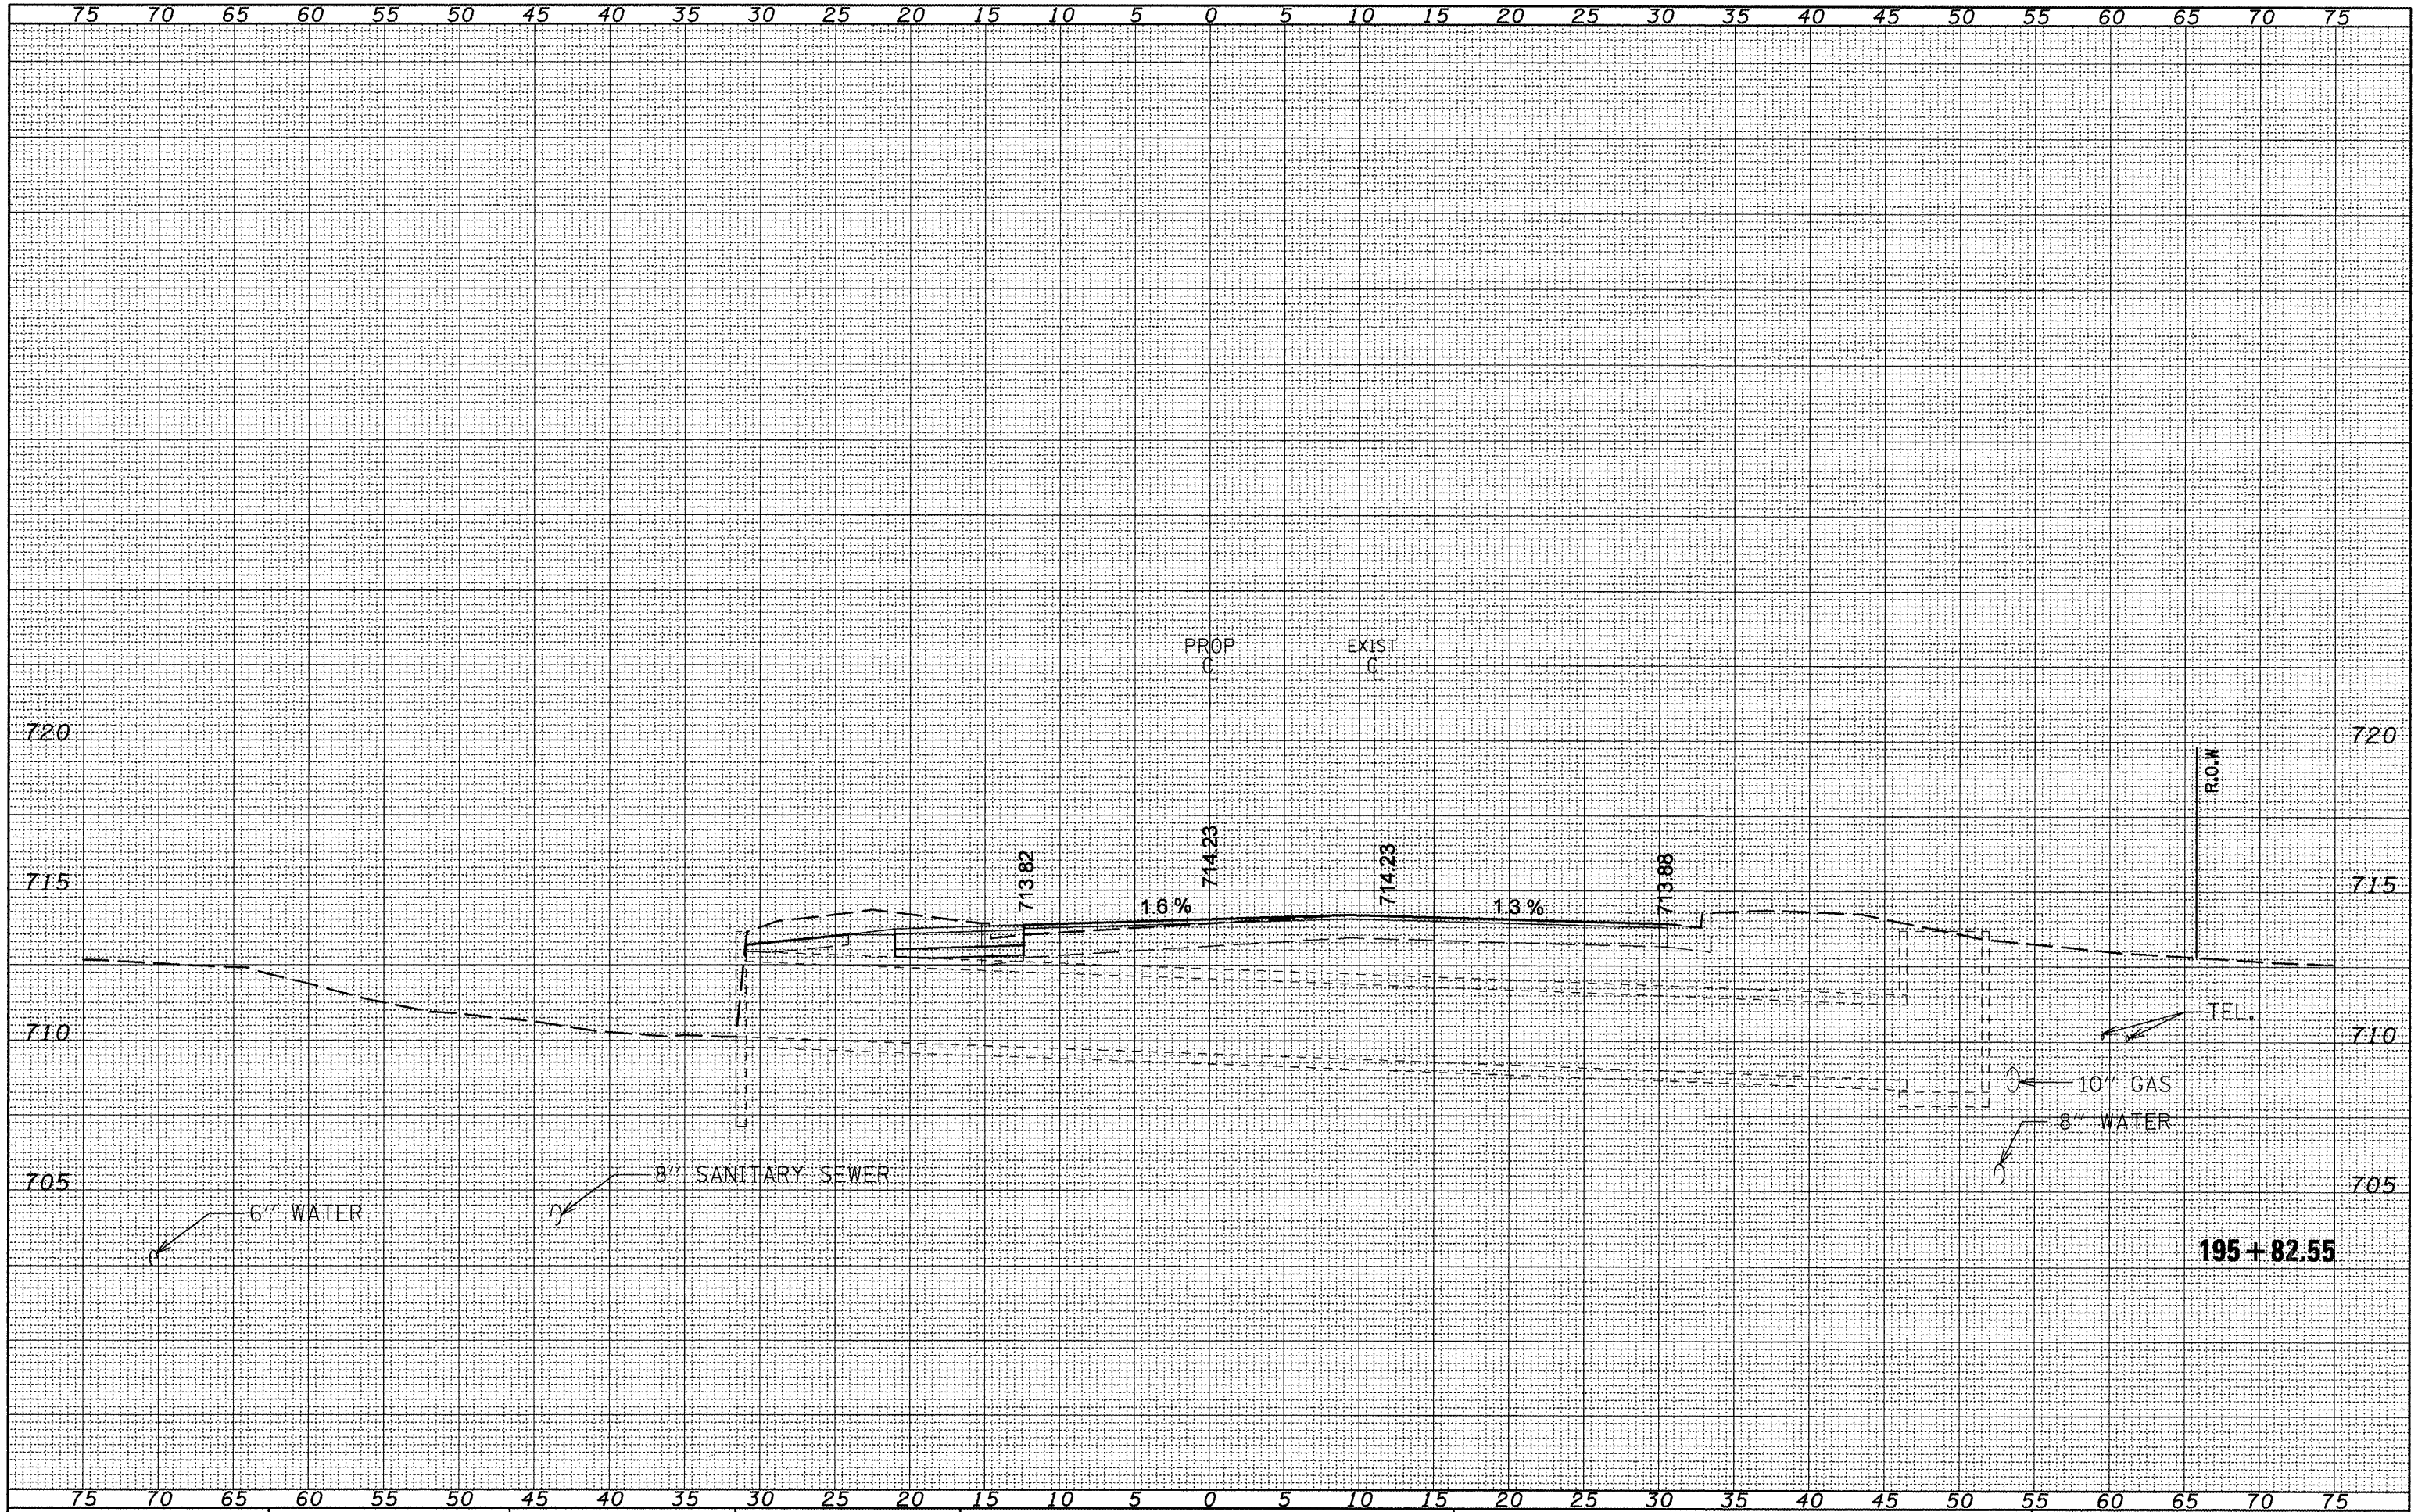

FILE NAME =  
Copy of xsstmod.dgn

USER NAME = elderzien  
PLOT SCALE = 10.0000' / IN.  
PLOT DATE = 12/12/2008

DESIGNED -	REVISED -
DRAWN -	REVISED -
CHECKED -	REVISED -
DATE -	REVISED -

**STATE OF ILLINOIS  
DEPARTMENT OF TRANSPORTATION**

**IL 8 MAINLINE**

SCALE: SHEET NO. OF SHEETS STA. 195+82.55 TO STA. 195+82.55

F.A.P. RTE. 399	SECTION 36 R-8	COUNTY TAZEWELL	TOTAL SHEETS 429	SHEET NO. 330
CONTRACT NO. 68258				
ILLINOIS FED. AID PROJECT				