


FINAL SURVEY	DATE
SURVEYED	BY
NOTE BOOK	NO.
TEMPLATE	AREAS CHECKED

ORIGINAL SURVEY	DATE
PLOTTED	BY
NOTE BOOK	NO.
TEMPLATE	AREAS CHECKED

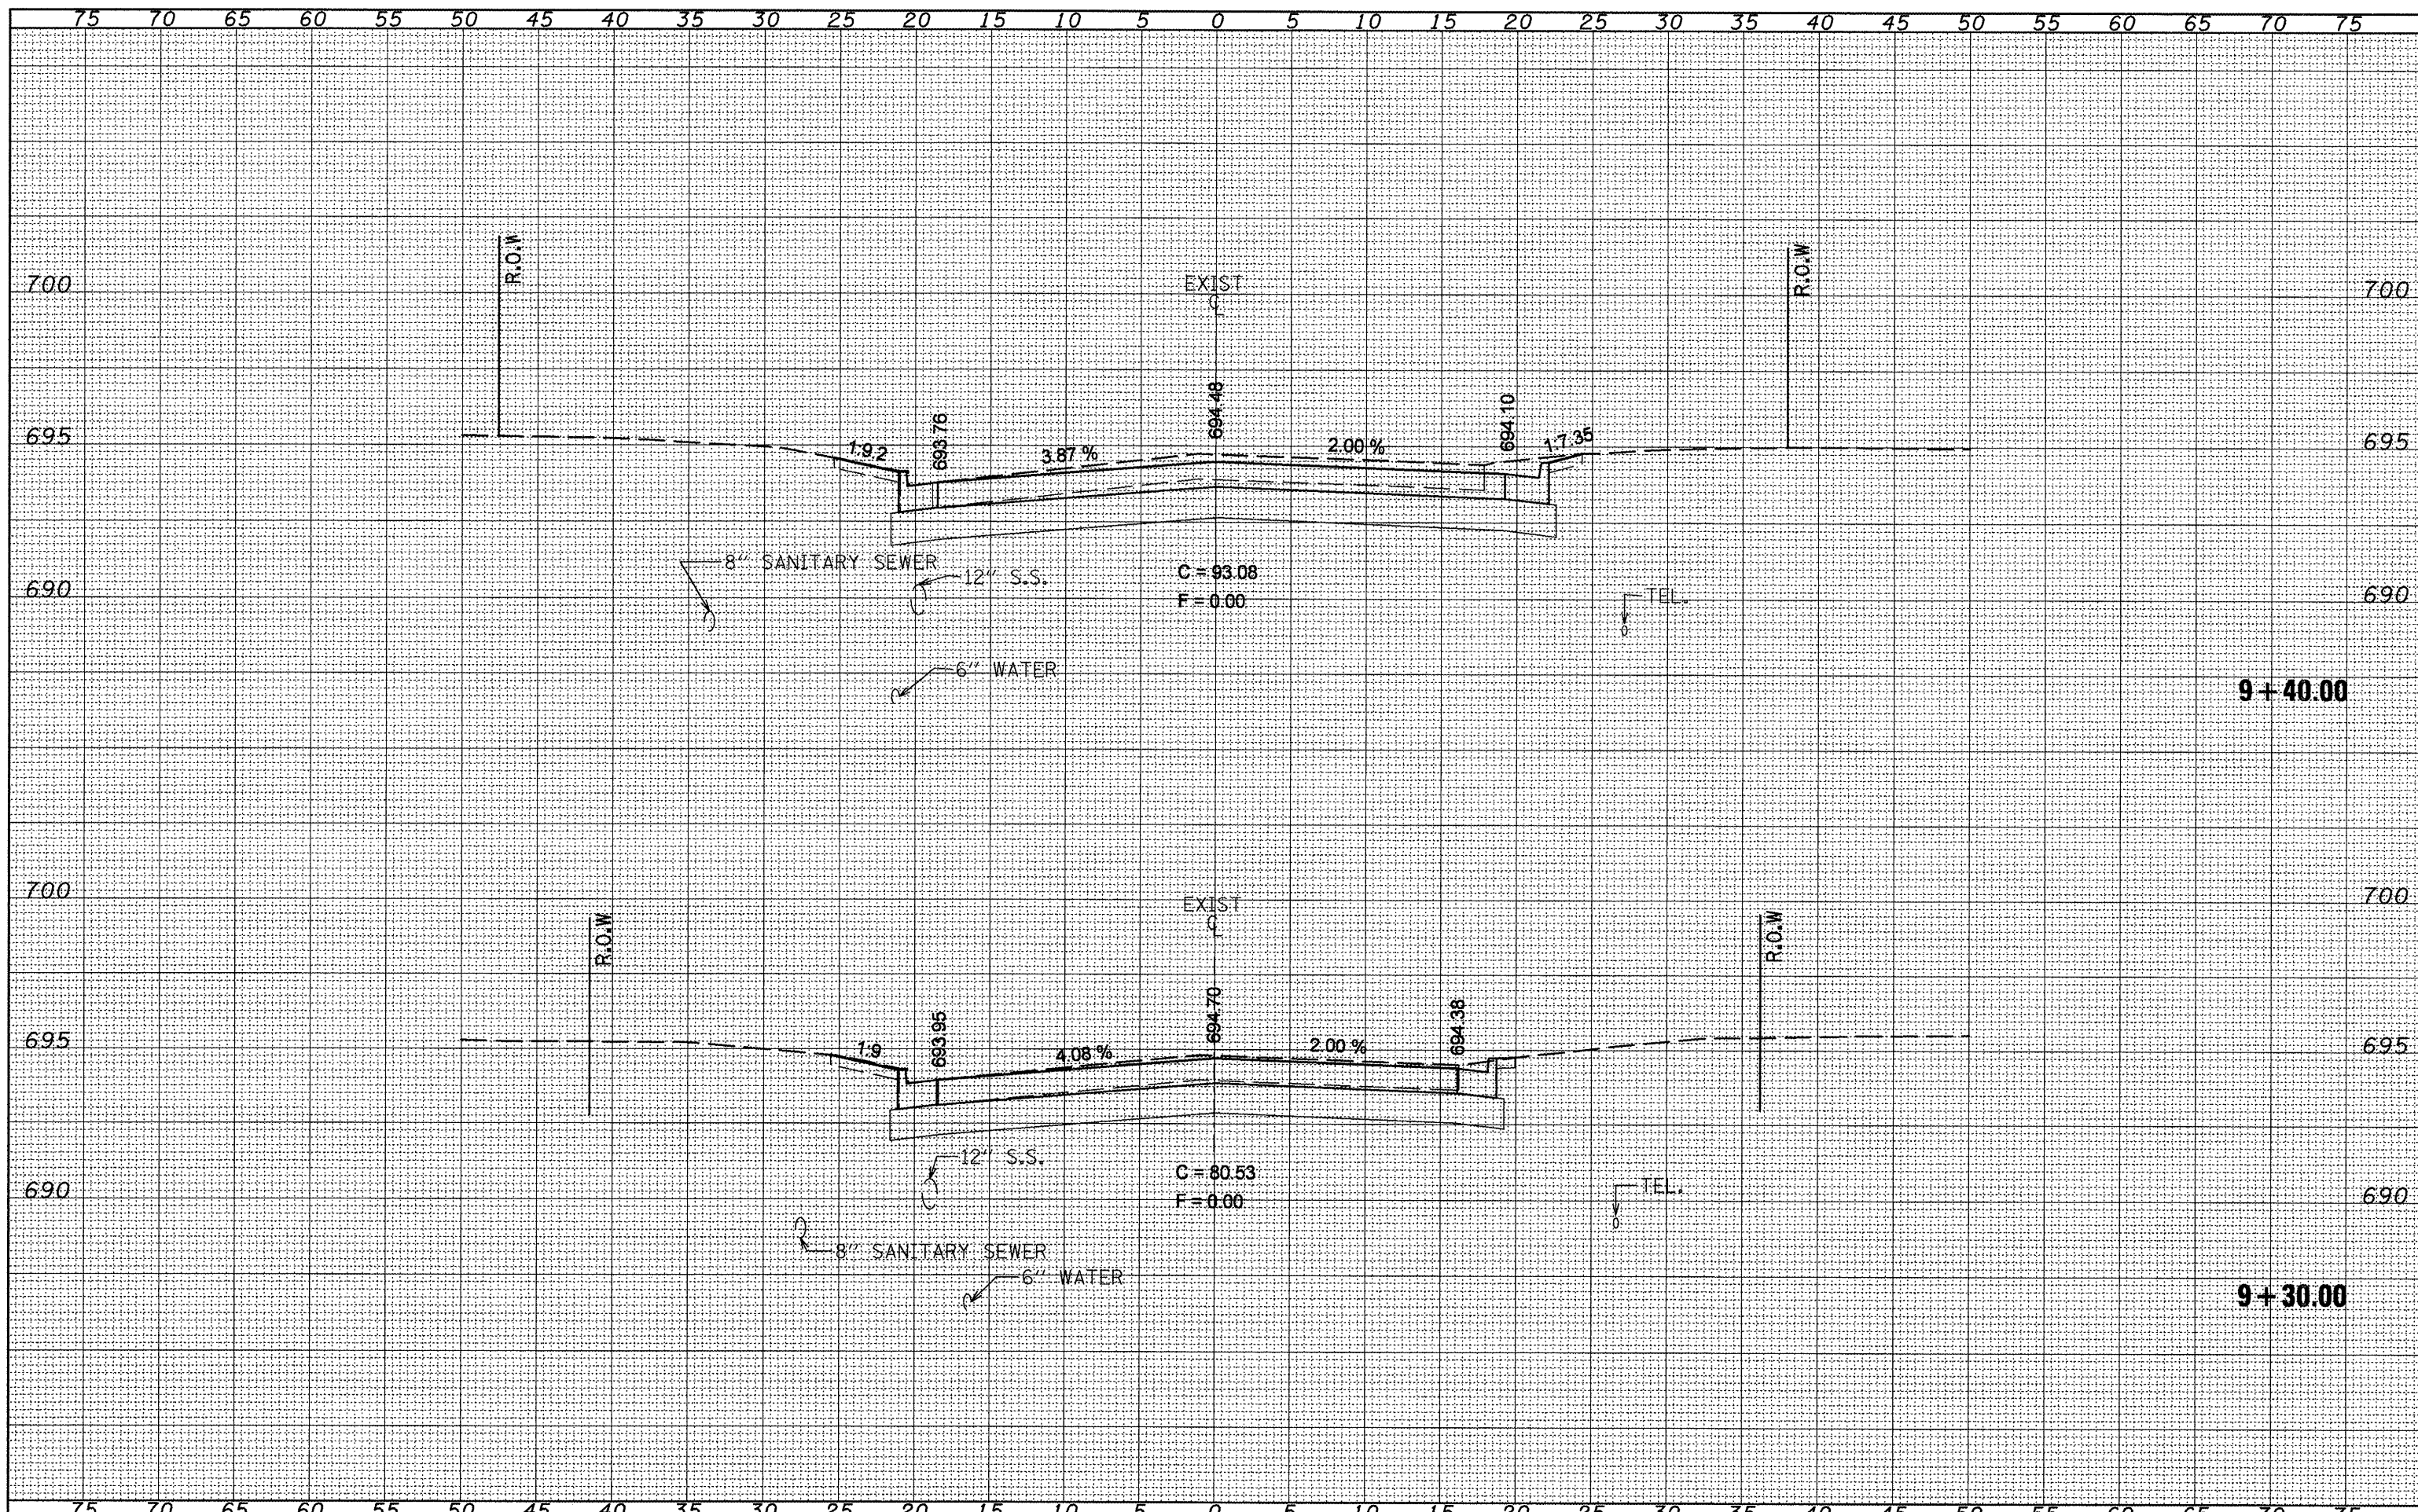

FILE NAME = xs_srsht.dgn
 USER NAME = crespole
 DESIGNED -
 DRAWN -
 CHECKED -
 DATE -

DESIGNED -	REVISED -
DRAWN -	REVISED -
CHECKED -	REVISED -
DATE -	REVISED -

STATE OF ILLINOIS
 DEPARTMENT OF TRANSPORTATION

THEODORE ST. CROSS SECTIONS
 SCALE: SHEET NO. OF SHEETS STA. 9+30.00 TO STA. 9+40.00

F.A.P. RTE. 399	SECTION 36 R-8	COUNTY TAZEWELL	TOTAL SHEETS 429	SHEET NO. 349
CONTRACT NO. 68258				ILLINOIS FED. AID PROJECT