


FINAL SURVEY	BY	DATE
REVISIONS		
NO.		
PLOTTED		
TEMPLATE		
AREAS		
CHECKED		

ORIGINAL SURVEY	BY	DATE
REVISIONS		
NO.		
PLOTTED		
TEMPLATE		
AREAS		
CHECKED		

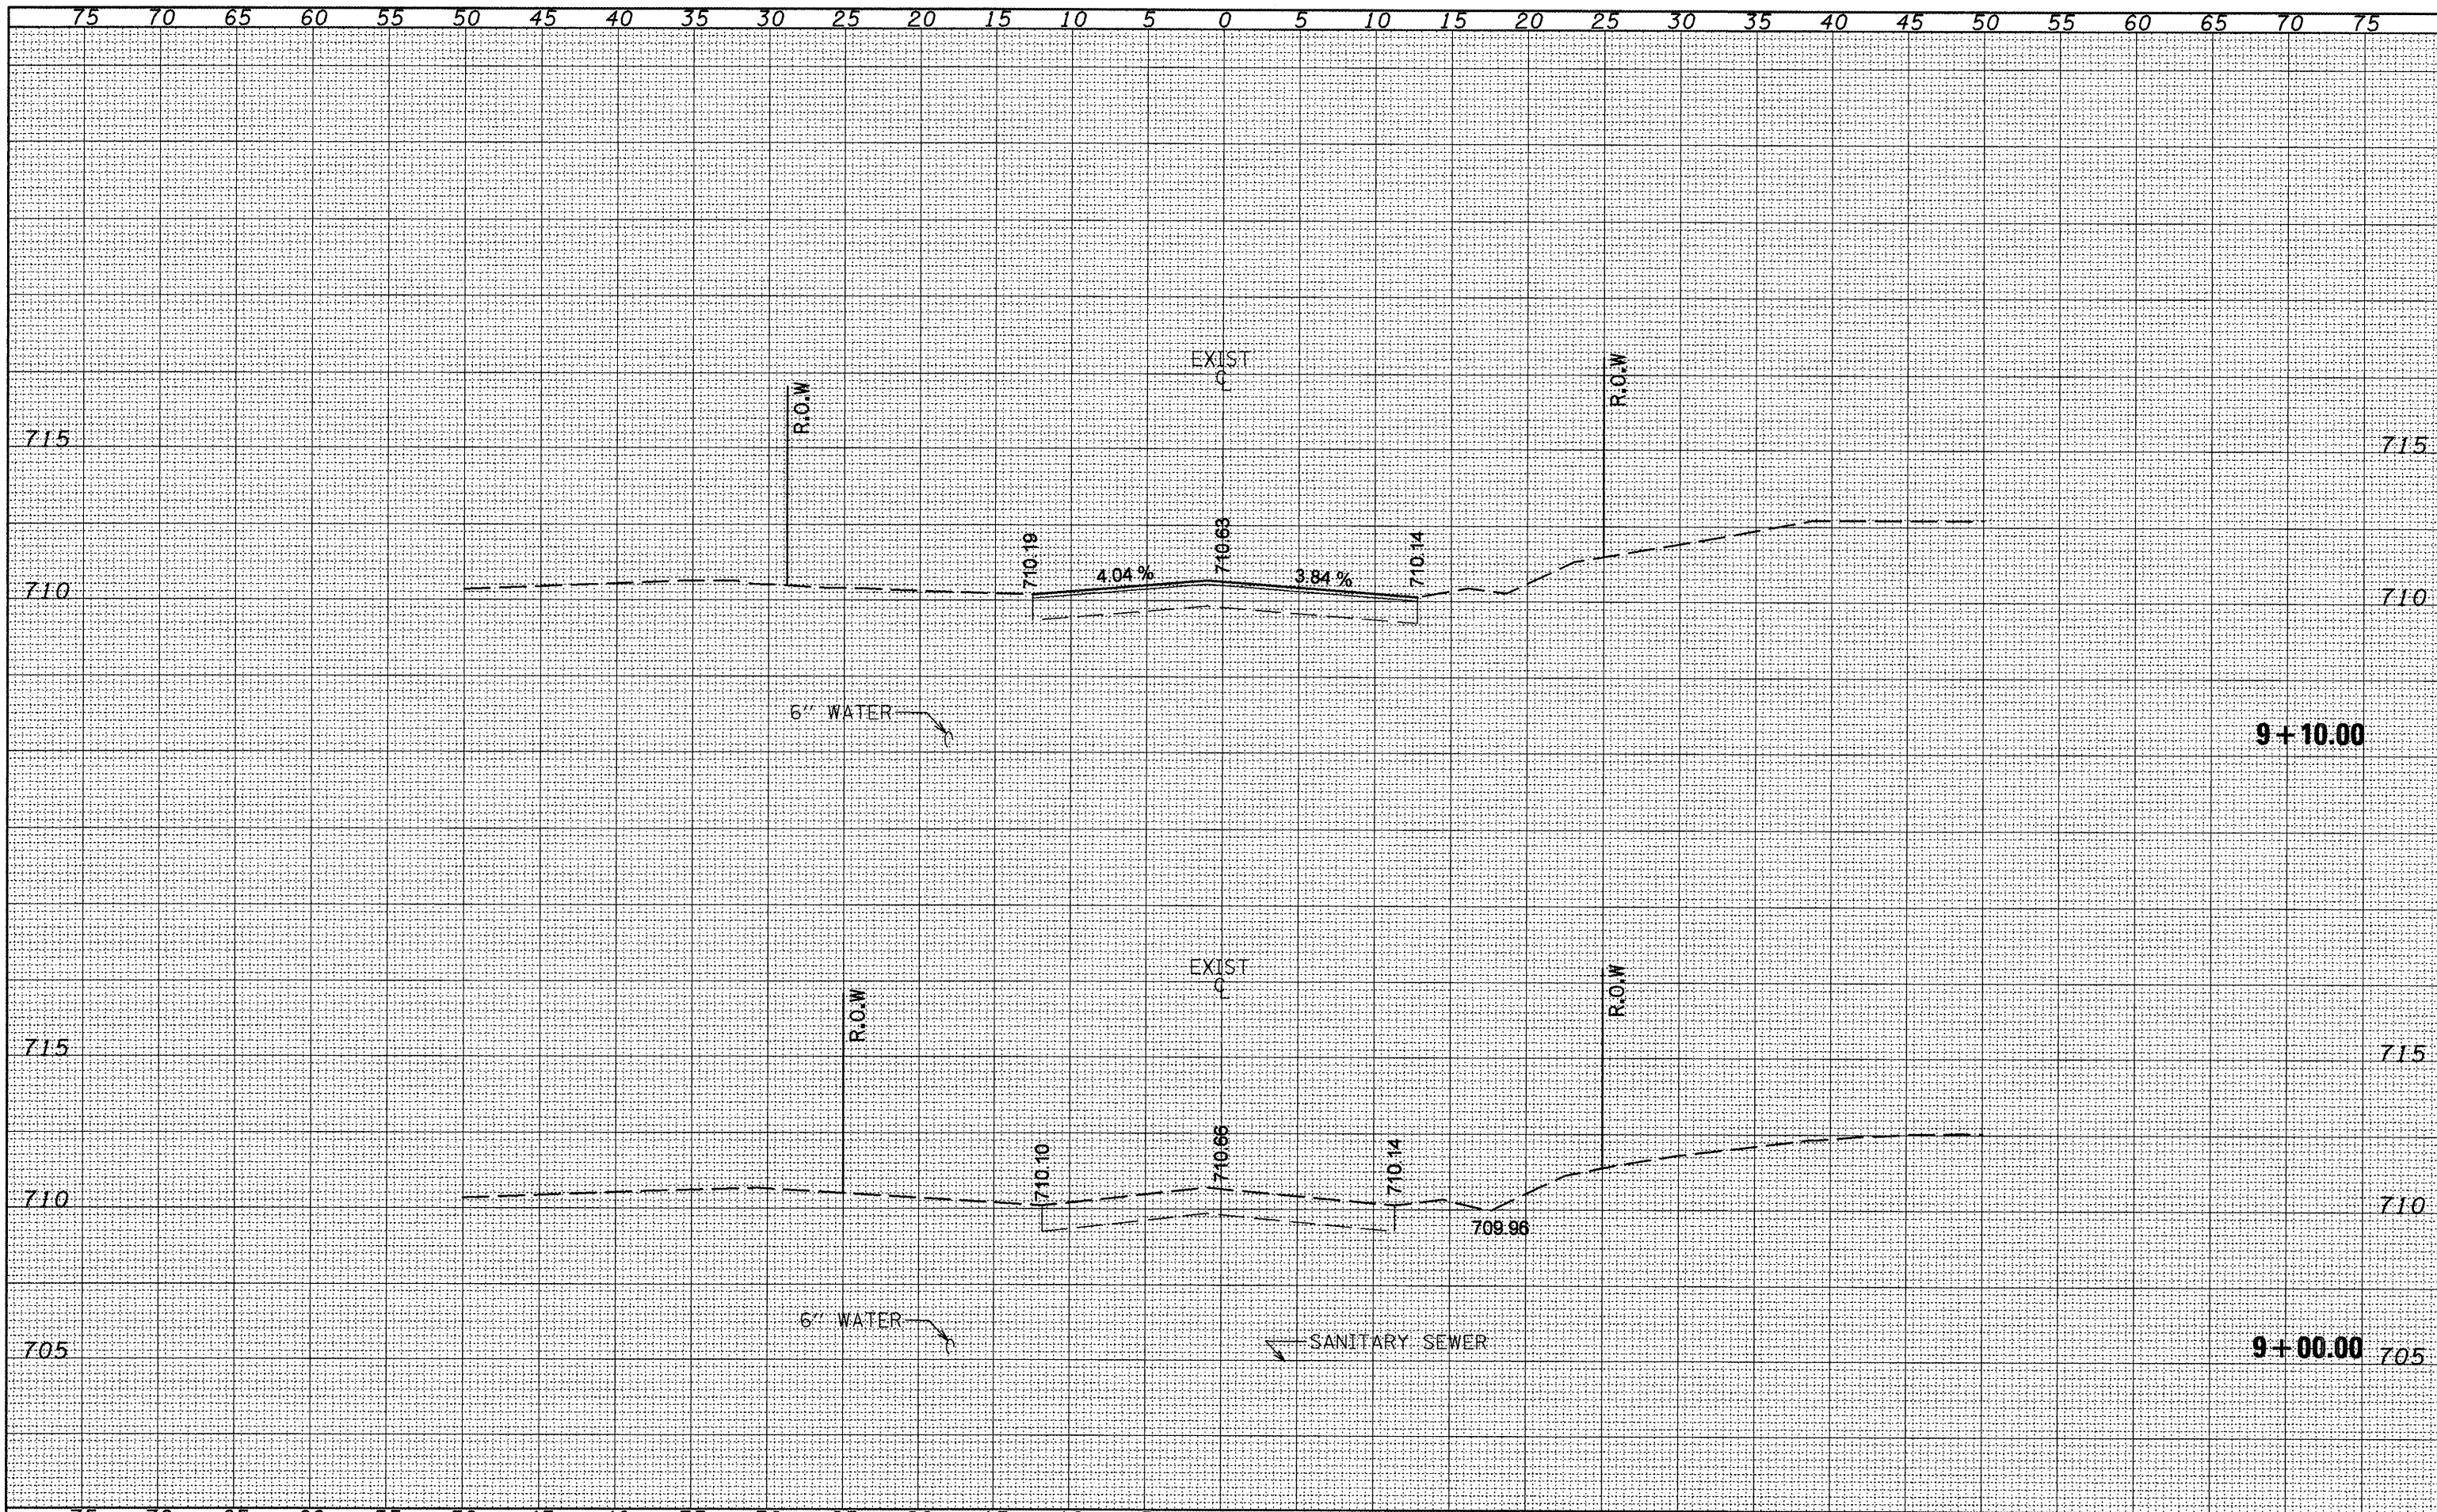

FILE NAME =
ks.srshd.dgn

USER NAME = crespole	DESIGNED -	REVISED -
	DRAWN -	REVISED -
PLOT SCALE = 10.0000' / IN.	CHECKED -	REVISED -
PLOT DATE = 12/12/2008	DATE -	REVISED -

**STATE OF ILLINOIS
DEPARTMENT OF TRANSPORTATION**

DORIS ST. CROSS SECTIONS

SCALE: SHEET NO. OF SHEETS STA. 9+00.00 TO STA. 9+10.00

F.A.P. RTE. 399	SECTION 36 R-8	COUNTY TAZEWELL	TOTAL SHEETS 429	SHEET NO. 381
CONTRACT NO. 68258				
ILLINOIS FED. AID PROJECT				