


BY	DATE
SURVEYED	
NOTE BOOK	
AREAS CHECKED	
NO.	

BY	DATE
SURVEYED	
NOTE BOOK	
AREAS CHECKED	
NO.	

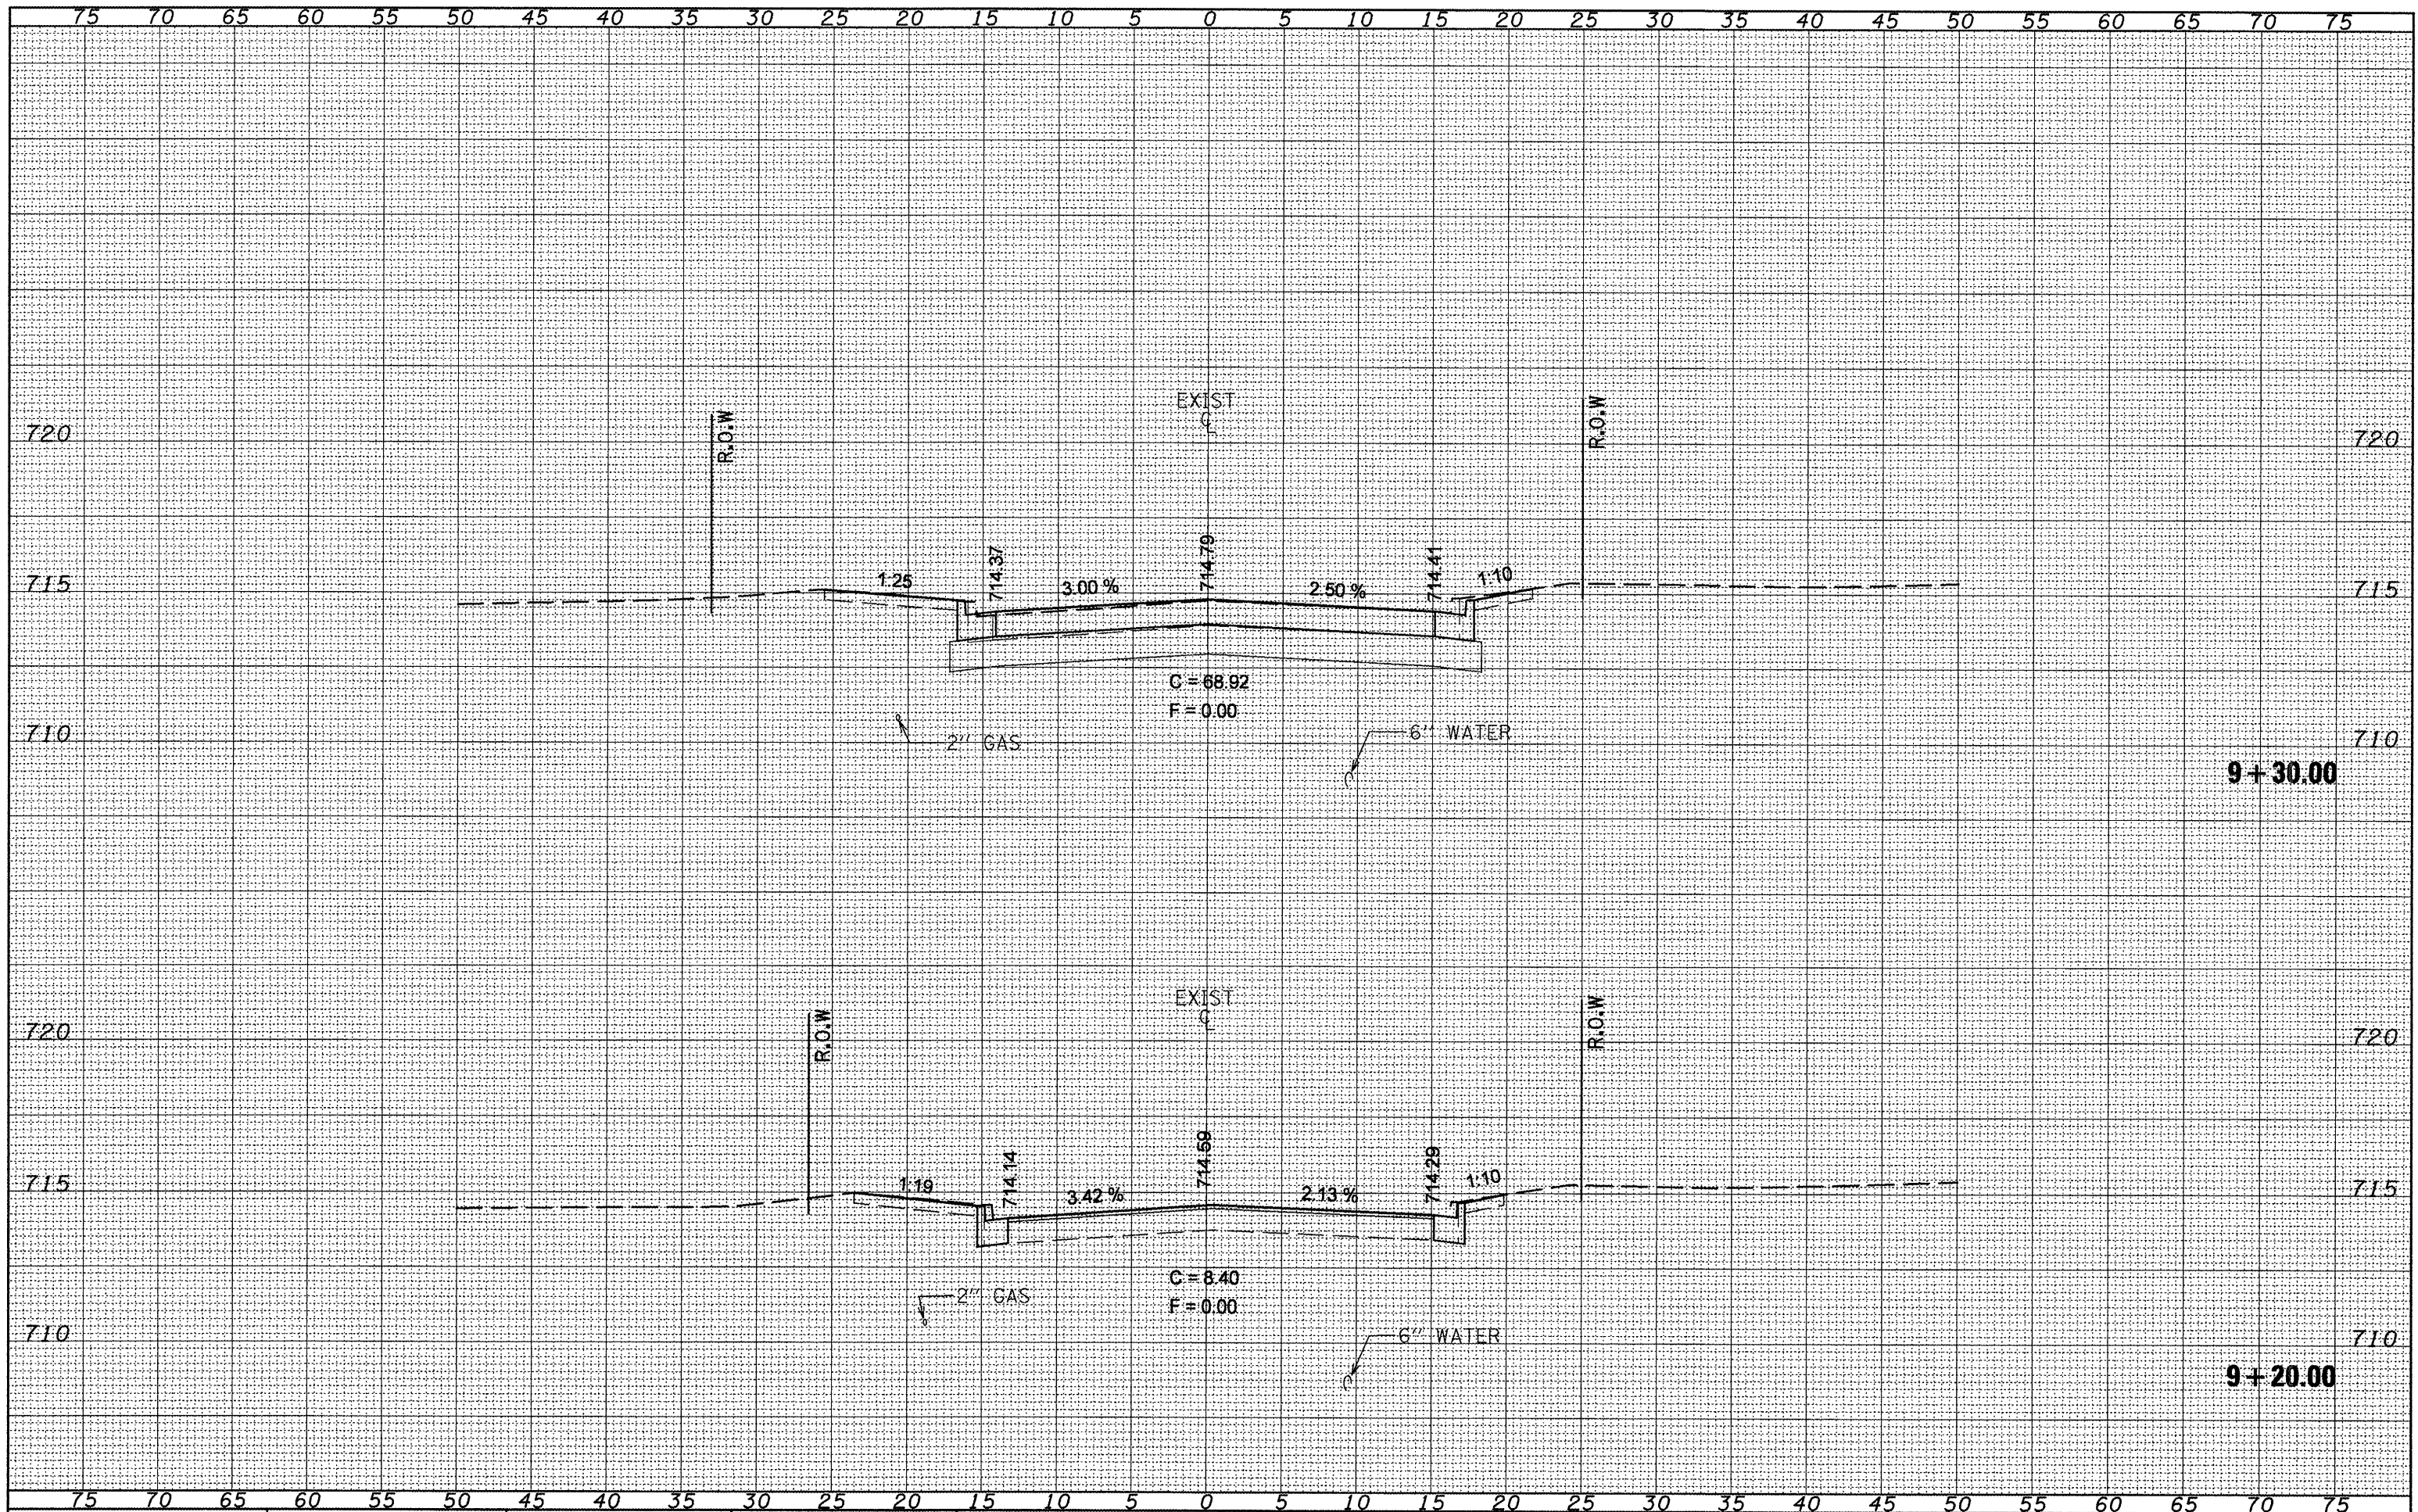

FILE NAME =
xs.srshd.dgn

USER NAME = crespole	DESIGNED -	REVISED -
	DRAWN -	REVISED -
	CHECKED -	REVISED -
	DATE -	REVISED -

**STATE OF ILLINOIS
DEPARTMENT OF TRANSPORTATION**

MEADOW LANE CROSS SECTIONS			
SCALE:	SHEET NO. OF SHEETS	STA. 9+20.00 TO STA. 9+30.00	

F.A.P. RTE. 399	SECTION 36 R-8	COUNTY TAZEWELL	TOTAL SHEETS 429	SHEET NO. 419
CONTRACT NO. 68258				