


FINAL SURVEY	SURVEYED	BY	DATE
NOTE BOOK NO.	PLOTTED		
	TEMPLATE		
	AREAS		
	CHECKED		

ORIGINAL SURVEY	SURVEYED	BY	DATE
NOTE BOOK NO.	PLOTTED		
	TEMPLATE		
	AREAS		
	CHECKED		

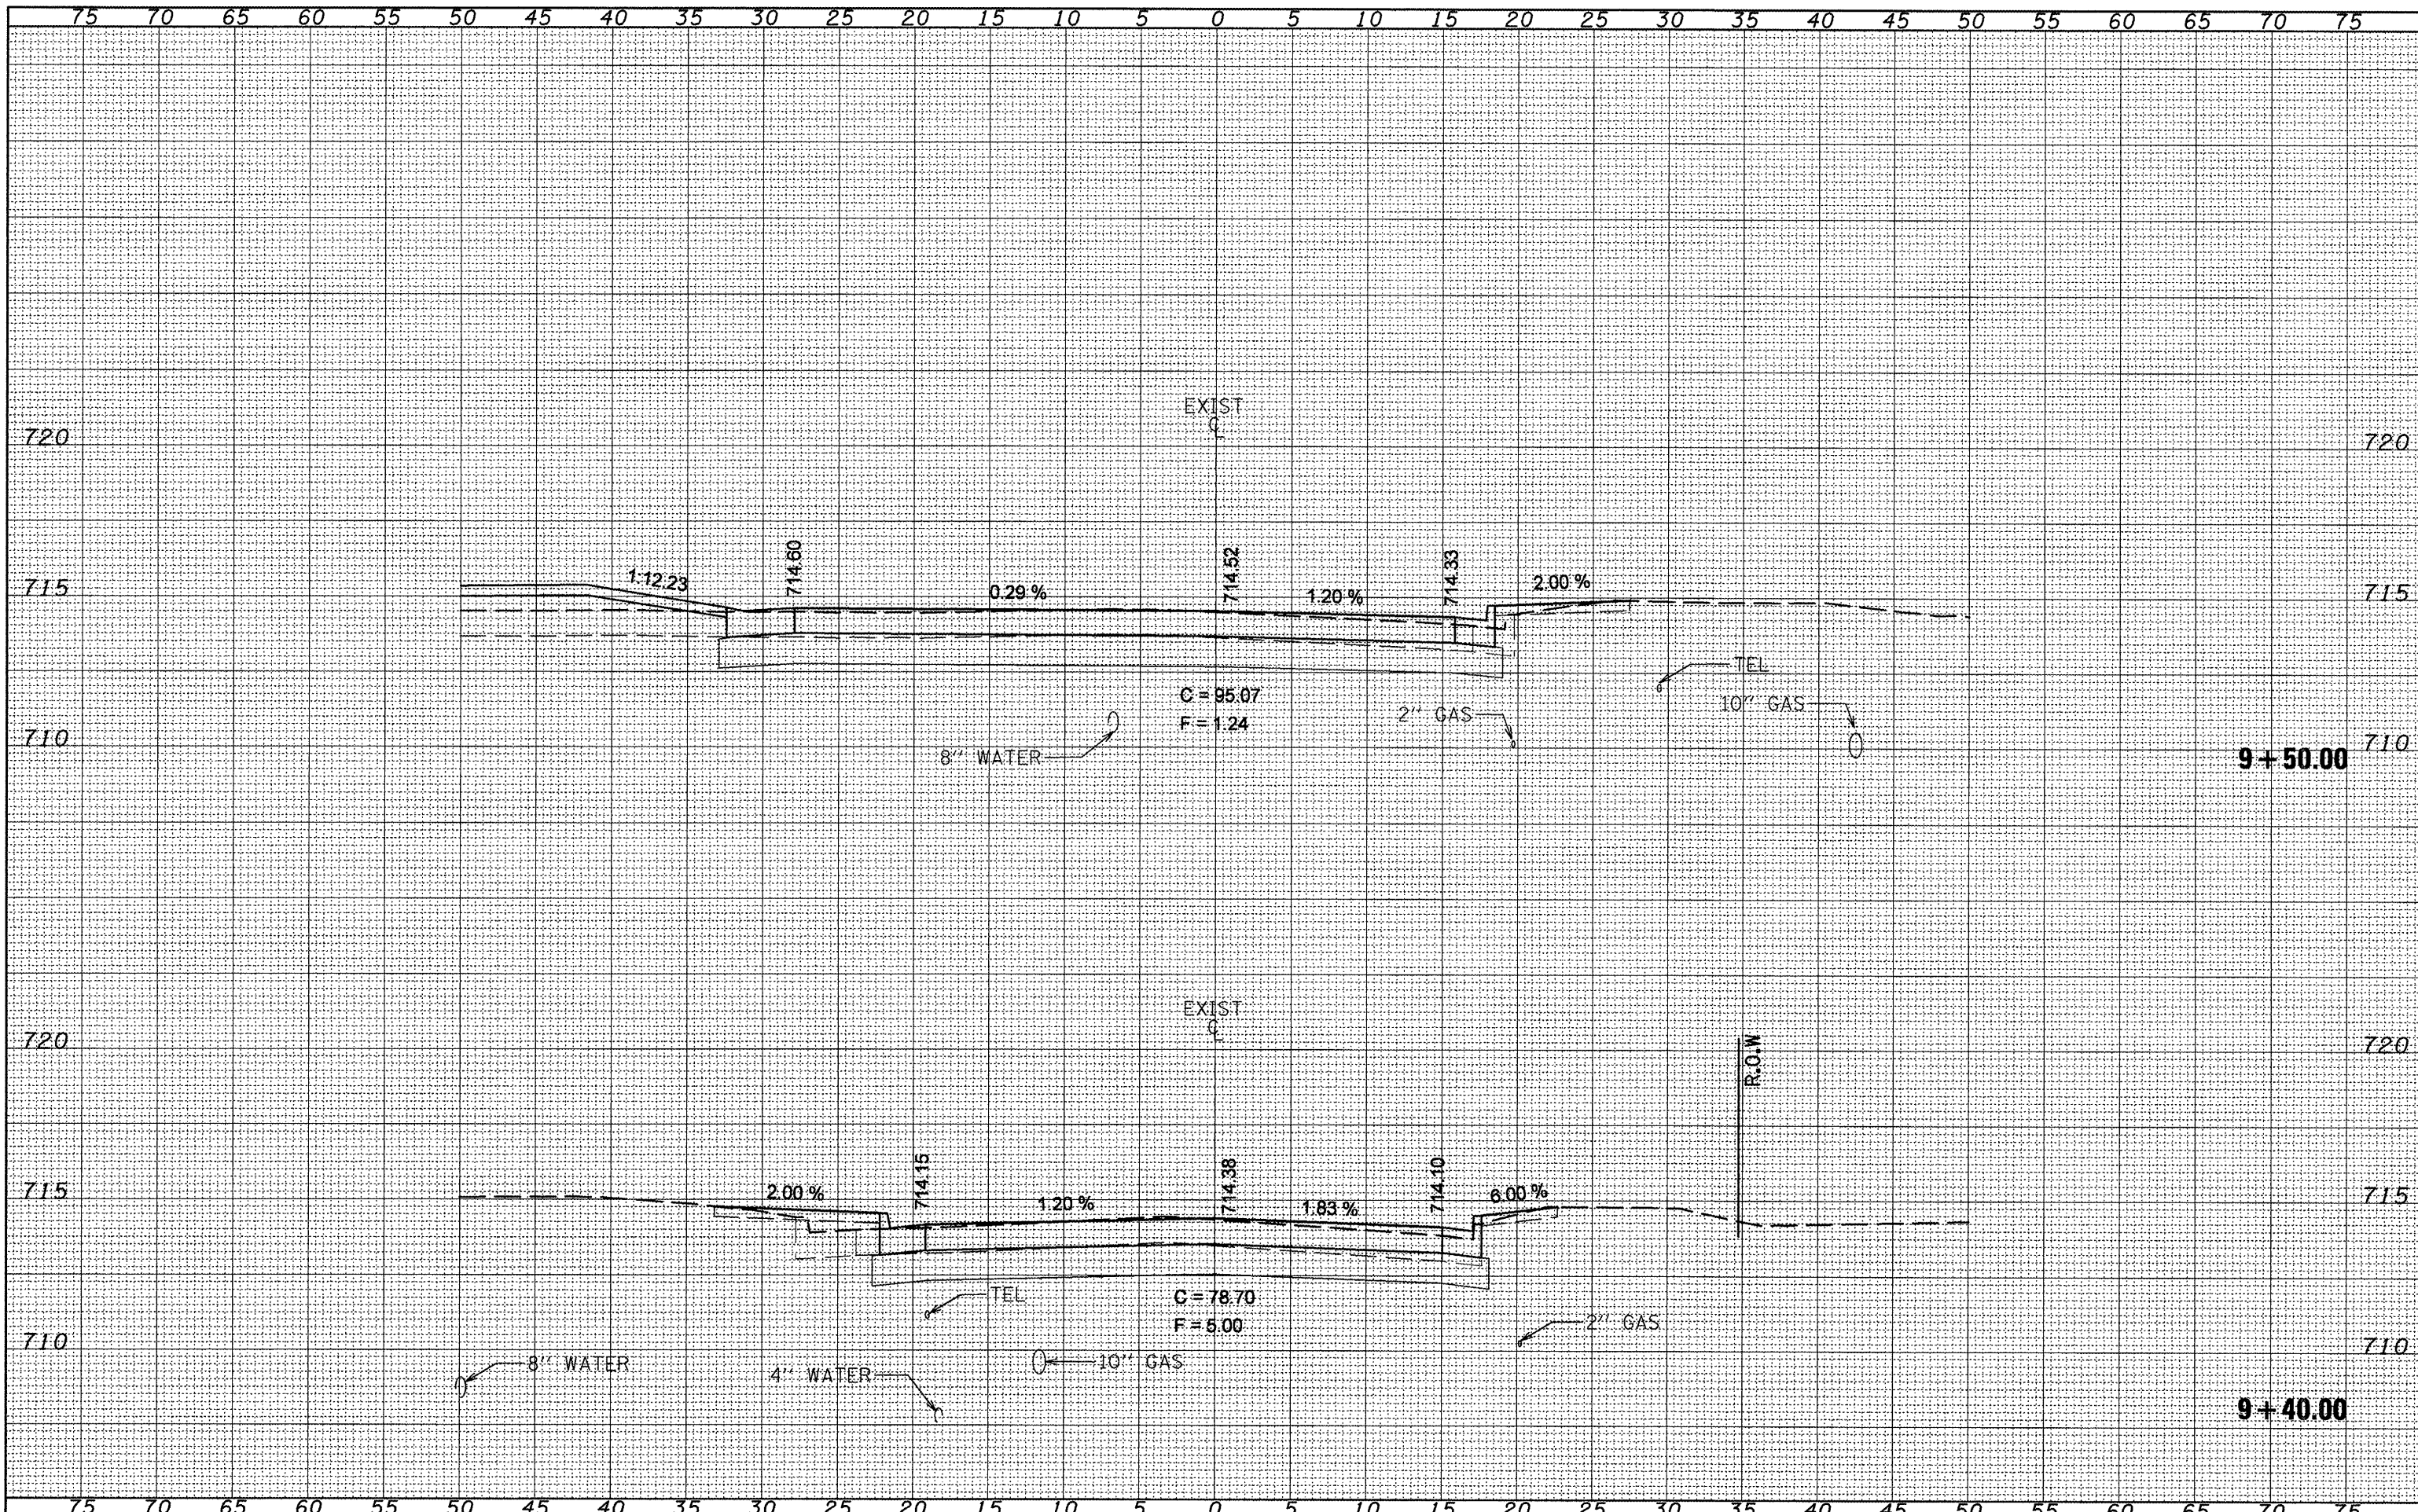

FILE NAME = xs.srshd.dgn

USER NAME = crespole	DESIGNED -	REVISED -
PLOT SCALE = 1/8" = 10' / IN.	DRAWN -	REVISED -
PLOT DATE = 12/12/2008	CHECKED -	REVISED -
	DATE -	REVISED -

**STATE OF ILLINOIS
DEPARTMENT OF TRANSPORTATION**

S. BRIARGATE ST. CROSS SECTIONS

SCALE: SHEET NO. OF SHEETS STA. 9+40.00 TO STA. 9+50.00

F.A.P. RTE. 399	SECTION 36 R-8	COUNTY TAZEWELL	TOTAL SHEETS 429	SHEET NO. 424
CONTRACT NO. 68258				
ILLINOIS FED. AID PROJECT				