


• - STA 2201+75.0 TO STA 2204+05.0

TYPICAL SECTION

FAS 1597 (IL 96) STA 2199+20.81 TO 2201+81.59

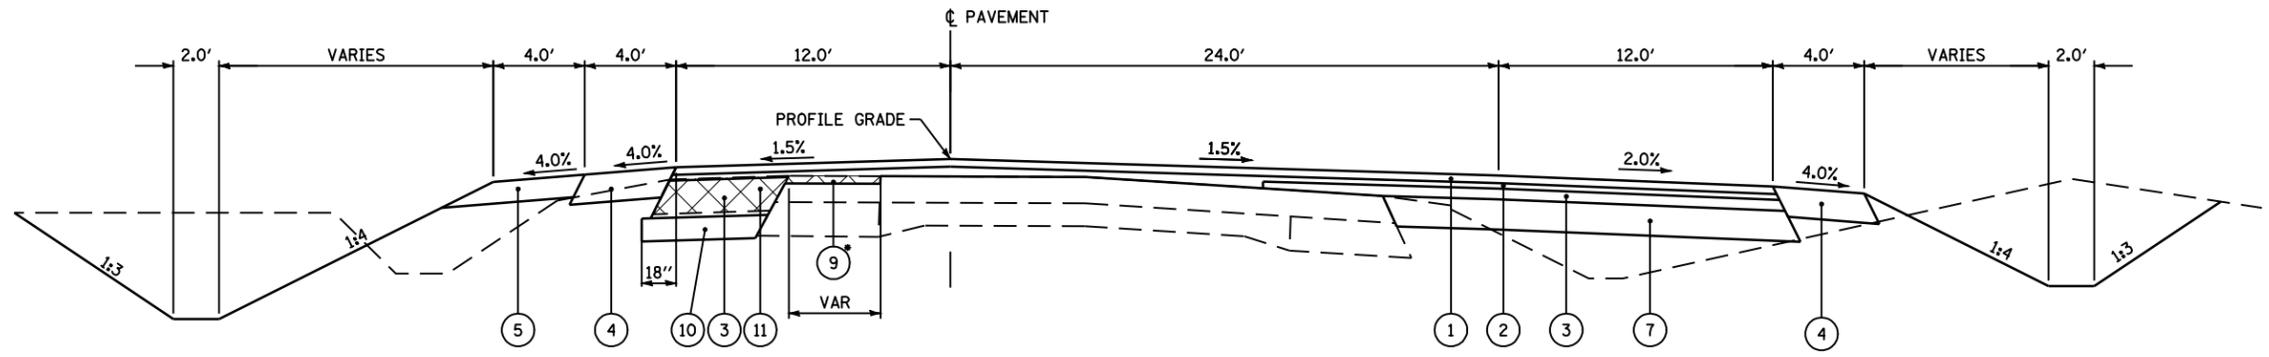


• - STA 2201+75.0 TO STA 2204+05.0

TYPICAL SECTION

FAS 1597 (IL 96) STA 2201+81.59 TO STA 2203+81.00

LEGEND

- ① PROPOSED HOT-MIX ASPHALT SURFACE COURSE, MIX "D", N70, 2"
- ② PROPOSED LEVELING BINDER (MACHINE METHOD), N70, 3/4 " & VARIES (3" MAX.)
- ③ PROPOSED HOT-MIX ASPHALT BINDER COURSE, IL-19.0, N70, 10 1/2 " & VARIES (2 1/4 " MIN.)
- ④ PROPOSED HOT-MIX ASPHALT SHOULDERS, 8"
- ⑤ PROPOSED AGGREGATE SHOULDERS, TYPE B 4"
- ⑦ PROPOSED HOT-MIX ASPHALT BASE COURSE, 8" (ANY WIDTH)
- ⑧ PROPOSED PCC SIDEWALK, 4" (AT LOCATIONS SHOWN ON PLAN VIEW ONLY)
- ⑨ PROPOSED HOT-MIX ASPHALT SURFACE REMOVAL, VAR. DEPTH
- ⑩ PROPOSED SUB-BASE GRANULAR MATERIAL, TYPE A 6"
- ⑪ PROPOSED PAVEMENT REMOVAL
- ⑫ PROPOSED COMBINATION CONCRETE CURB AND GUTTER, TYPE B-6.24
- ⑬ PROPOSED COMBINATION CONCRETE CURB AND GUTTER, TYPE M-6.24
- ⑭ PROPOSED COMBINATION CONCRETE CURB AND GUTTER, TYPE M-6.06

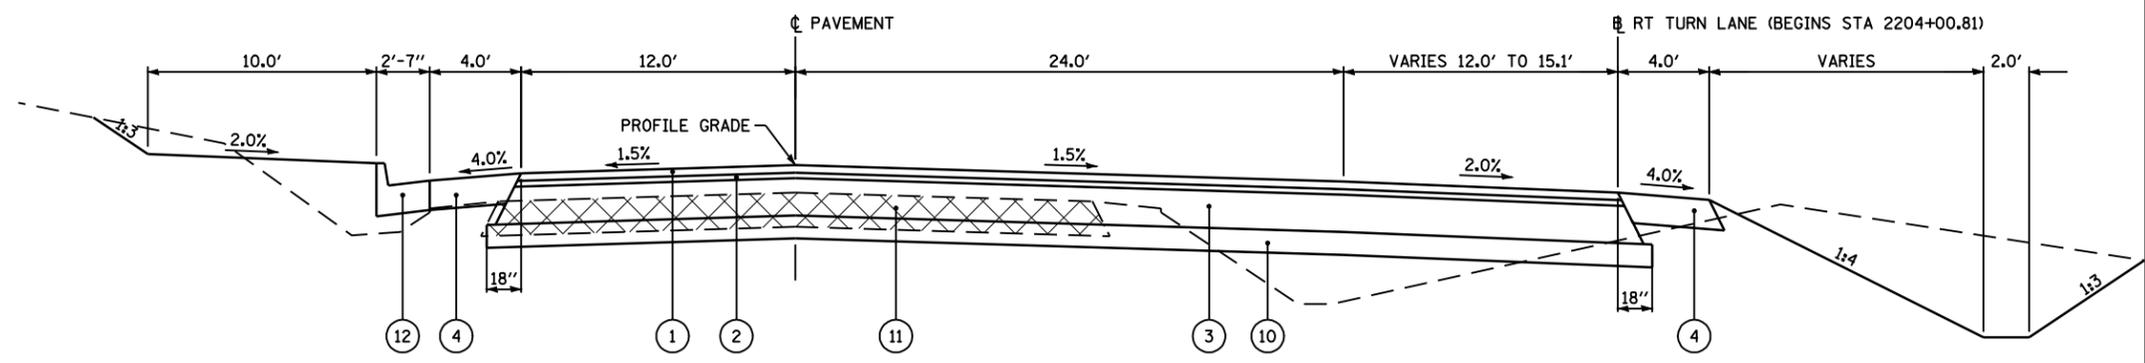

FAS 1597 (IL 96) STA 2203+81.00 TO STA 2203+97.00 LT SIDE (SEE PREVIOUS SECTION)
 STA 2203+97.00 TO STA 2204+40.00

TYPICAL SECTION

FILE NAME =	USER NAME = laughlinr1	DESIGNED -	REVISED -	STATE OF ILLINOIS DEPARTMENT OF TRANSPORTATION	TYPICAL SECTIONS		F.A. RTE.	SECTION	COUNTY	TOTAL SHEETS	SHEET NO.
et:\pwork\pwork\LAUGHLINRL\0114681\0114681.dgn	typical01.dgn	DRAWN -	REVISED -		• - (11)N	ADAMS	117	17			
PLOT SCALE = 40.0000 ' / IN.	CHECKED -	REVISED -	REVISED -		• - FAS 1597 & FAU 7830	CONTRACT NO. 72817					
PLOT DATE = Dec-12-2008 02:50:45PM	DATE -	REVISED -	REVISED -		FED. ROAD DIST. NO.	ILLINOIS FED. AID PROJECT					
				SCALE: NONE	SHEET NO. 2 OF 6 SHEETS	STA.	TO STA.				