


TYPICAL SECTION

FAU 7830 (IL 96) STA 2206+37.93 TO STA 2206+98.00

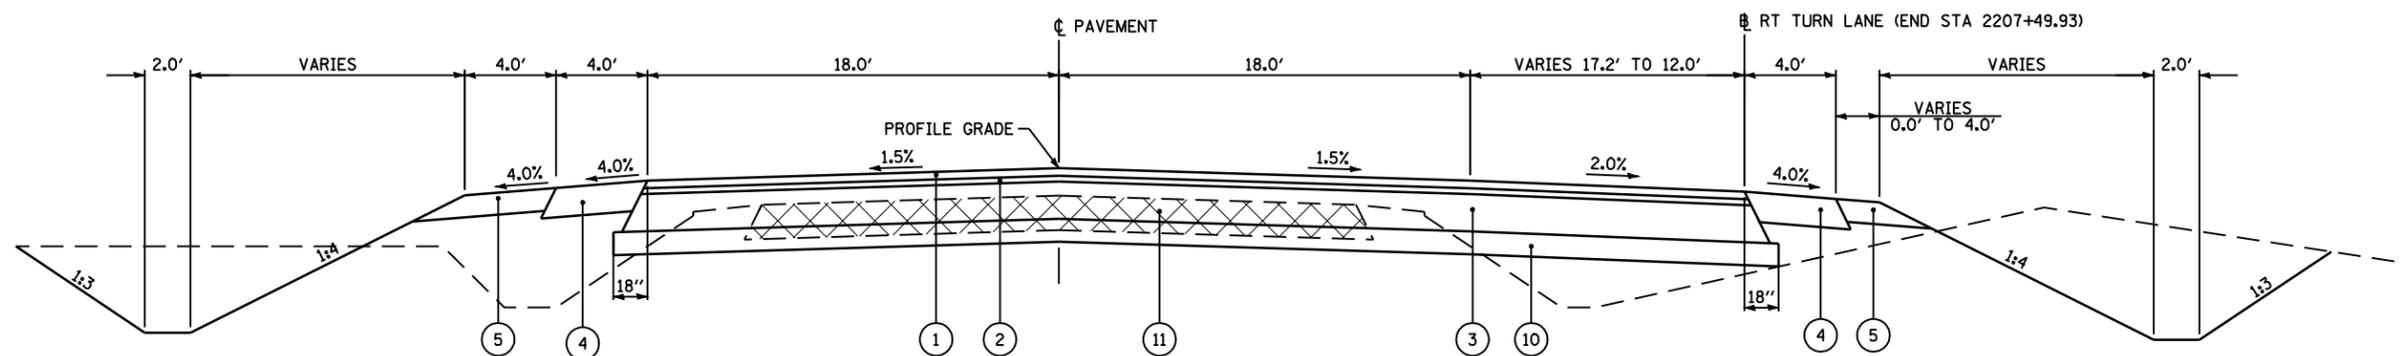

TYPICAL SECTION

FAU 7830 (IL 96) STA 2206+98.00 TO STA 2207+48.93

LEGEND

- ① PROPOSED HOT-MIX ASPHALT SURFACE COURSE, MIX "D", N70, 2"
- ② PROPOSED LEVELING BINDER (MACHINE METHOD), N70, 3/4 " & VARIES (3" MAX.)
- ③ PROPOSED HOT-MIX ASPHALT BINDER COURSE, IL-19.0, N70, 10 1/2 " & VARIES (2 1/4 " MIN.)
- ④ PROPOSED HOT-MIX ASPHALT SHOULDERS, 8"
- ⑤ PROPOSED AGGREGATE SHOULDERS, TYPE B 4"
- ⑦ PROPOSED HOT-MIX ASPHALT BASE COURSE, 8" (ANY WIDTH)
- ⑧ PROPOSED PCC SIDEWALK, 4" (AT LOCATIONS SHOWN ON PLAN VIEW ONLY)
- ⑨ PROPOSED HOT-MIX ASPHALT SURFACE REMOVAL, VAR. DEPTH
- ⑩ PROPOSED SUB-BASE GRANULAR MATERIAL, TYPE A 6"
- ⑪ PROPOSED PAVEMENT REMOVAL
- ⑫ PROPOSED COMBINATION CONCRETE CURB AND GUTTER, TYPE B-6.24
- ⑬ PROPOSED COMBINATION CONCRETE CURB AND GUTTER, TYPE M-6.24
- ⑭ PROPOSED COMBINATION CONCRETE CURB AND GUTTER, TYPE M-6.06

FILE NAME =	USER NAME = laughlinr1	DESIGNED -	REVISED -
et:\pwork\pwork\LAUGHLINRL\0114681\0114681.dgn	et:\pwork\pwork\LAUGHLINRL\0114681\0114681.dgn	DRAWN -	REVISED -
	PLOT SCALE = 40.0000 ' / IN.	CHECKED -	REVISED -
	PLOT DATE = Dec-12-2008 02:50:49PM	DATE -	REVISED -

**STATE OF ILLINOIS
DEPARTMENT OF TRANSPORTATION**

TYPICAL SECTIONS

SCALE: NONE SHEET NO. 4 OF 6 SHEETS STA. TO STA.

F.A. RTE.	SECTION	COUNTY	TOTAL SHEETS	SHEET NO.
•	(11)N	ADAMS	117	19
• - FAS 1597 & FAU 7830			CONTRACT NO. 72817	
FED. ROAD DIST. NO.		ILLINOIS FED. AID PROJECT		