


TYPICAL SECTION

FAU 7830 (IL 96) STA 2207+48.93 TO STA 2209+79.75
 STA 2209+79.75 TO STA 2211+28.93 LT SIDE (HMA BASE COURSE - SEE FOLLOWING SECTION)

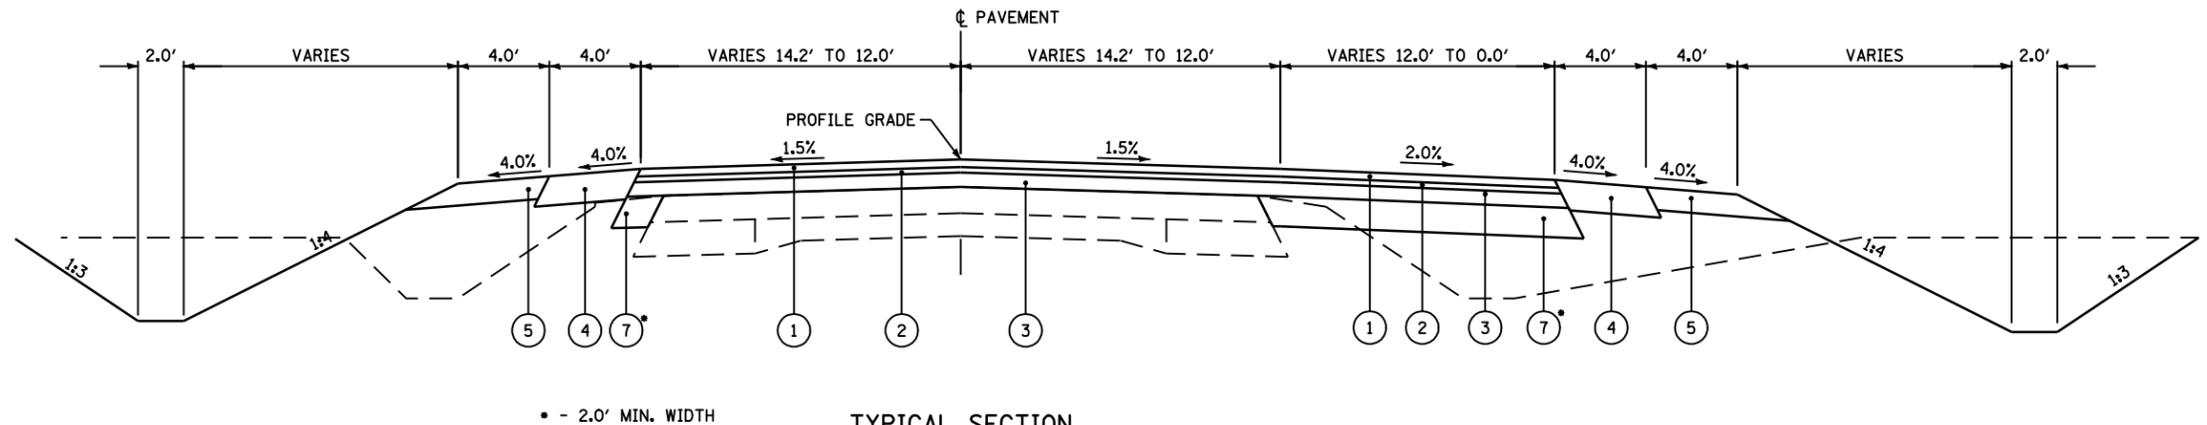


TYPICAL SECTION

FAU 7830 (IL 96) STA 2211+28.93 TO STA 2213+28.93

LEGEND

- ① PROPOSED HOT-MIX ASPHALT SURFACE COURSE, MIX "D", N70, 2"
- ② PROPOSED LEVELING BINDER (MACHINE METHOD), N70, 3/4" & VARIES (3" MAX.)
- ③ PROPOSED HOT-MIX ASPHALT BINDER COURSE, IL-19.0, N70, 10 1/2" & VARIES (2 1/4" MIN.)
- ④ PROPOSED HOT-MIX ASPHALT SHOULDERS, 8"
- ⑤ PROPOSED AGGREGATE SHOULDERS, TYPE B 4"
- ⑦ PROPOSED HOT-MIX ASPHALT BASE COURSE, 8" (ANY WIDTH)
- ⑧ PROPOSED PCC SIDEWALK, 4" (AT LOCATIONS SHOWN ON PLAN VIEW ONLY)
- ⑨ PROPOSED HOT-MIX ASPHALT SURFACE REMOVAL, VAR. DEPTH
- ⑩ PROPOSED SUB-BASE GRANULAR MATERIAL, TYPE A 6"
- ⑪ PROPOSED PAVEMENT REMOVAL
- ⑫ PROPOSED COMBINATION CONCRETE CURB AND GUTTER, TYPE B-6.24
- ⑬ PROPOSED COMBINATION CONCRETE CURB AND GUTTER, TYPE M-6.24
- ⑭ PROPOSED COMBINATION CONCRETE CURB AND GUTTER, TYPE M-6.06

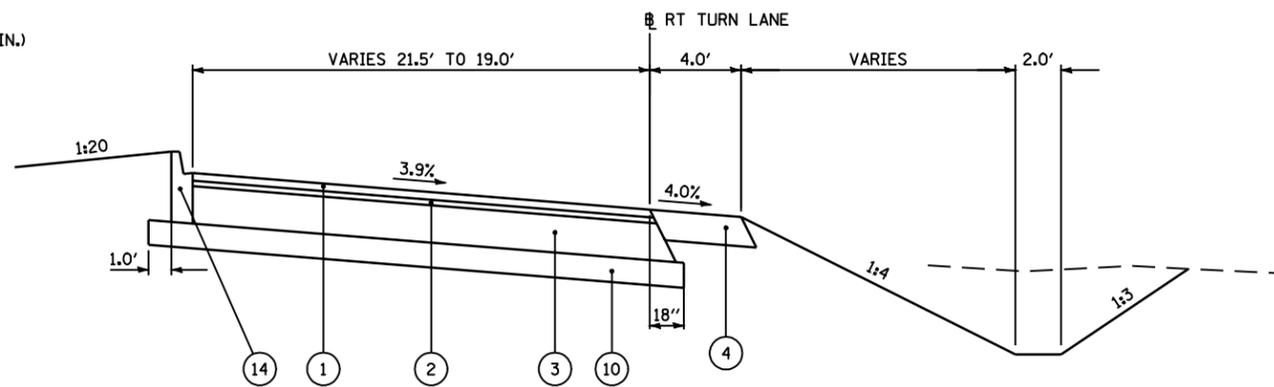

TYPICAL SECTION

RT TURN LANE STA 10+97.83 TO STA 12+77.62

| | | | | | | | | | | | | |
|---|------------------------------------|------------|-----------|---|-------------------------|---------------------|--------------------|-----------|---------|--------|--------------|-----------|
| FILE NAME = | USER NAME = laughlinr1 | DESIGNED - | REVISED - | STATE OF ILLINOIS DEPARTMENT OF TRANSPORTATION | TYPICAL SECTIONS | | | F.A. RTE. | SECTION | COUNTY | TOTAL SHEETS | SHEET NO. |
| et:\pwork\pwork\LAUGHLINRL\0114681\01\Typical01.dgn | | DRAWN - | REVISED - | | • | (11)N | ADAMS | 117 | 20 | | | |
| | PLOT SCALE = 40.0000' / IN. | CHECKED - | REVISED - | | • | FAS 1597 & FAU 7830 | CONTRACT NO. 72817 | | | | | |
| | PLOT DATE = Dec-12-2008 02:50:51PM | DATE - | REVISED - | | FED. ROAD DIST. NO. | ILLINOIS | FED. AID PROJECT | | | | | |