



EXISTING

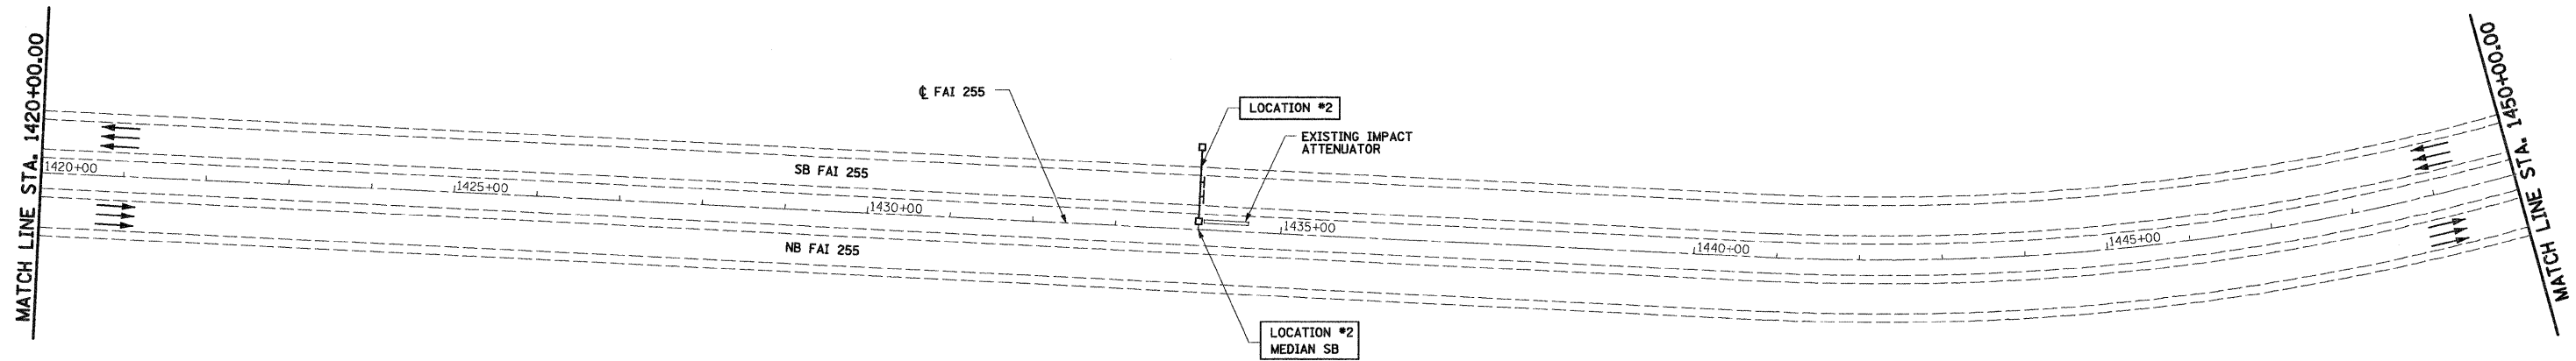

PROPOSED

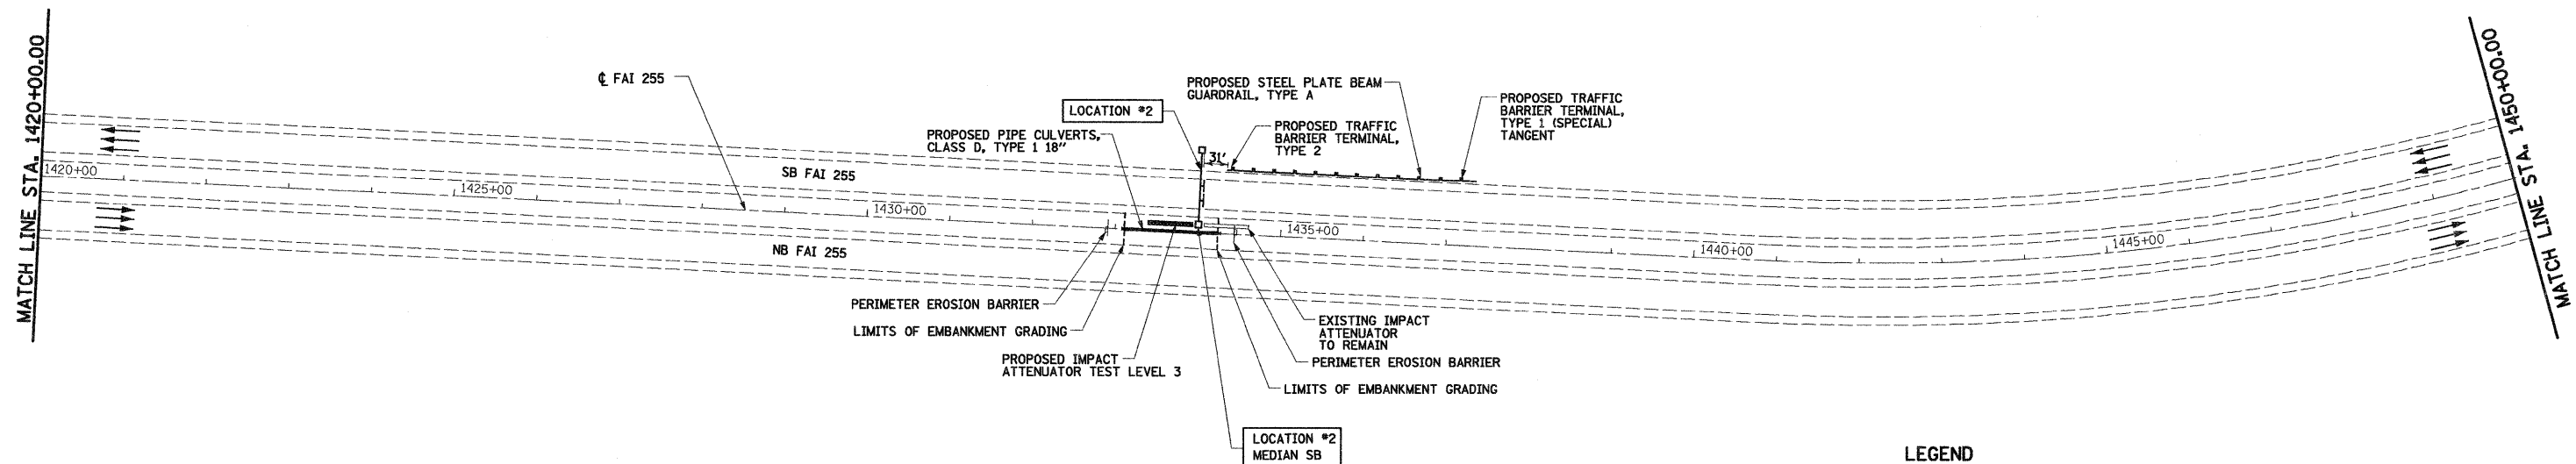

LEGEND

- PROPOSED IMPACT ATTENUATOR TEST LEVEL 3
- EXISTING IMPACT ATTENUATOR



*FAI 255/FAP 310

FILE NAME =	USER NAME = paul	DESIGNED - JWS	REVISED -	STATE OF ILLINOIS DEPARTMENT OF TRANSPORTATION	EXISTING AND PROPOSED GUARDRAIL REPLACEMENT	F.A. RTE.	SECTION	COUNTY	TOTAL SHEETS	SHEET NO.		
S:\Project\107-1255-0000\107-1255-0000.dwg						DRAWN - MAB	REVISED -	•	60-(8,9,10,11)J	MADISON	37	14
PLOT SCALE = 100.0000' / IN.						CHECKED - BRM	REVISED -	CONTRACT NO. 76C31				
PLOT DATE = 12/8/2008						DATE - 8-19-08	REVISED -	FED. ROAD DIST. NO. ILLINOIS FED. AID PROJECT				
SCALE: 1"=100'						SHEET NO. 3 OF 22 SHEETS		STA. 1420+00.00 TO STA. 1450+00.00			FED. ROAD DIST. NO. ILLINOIS FED. AID PROJECT	