



EXISTING

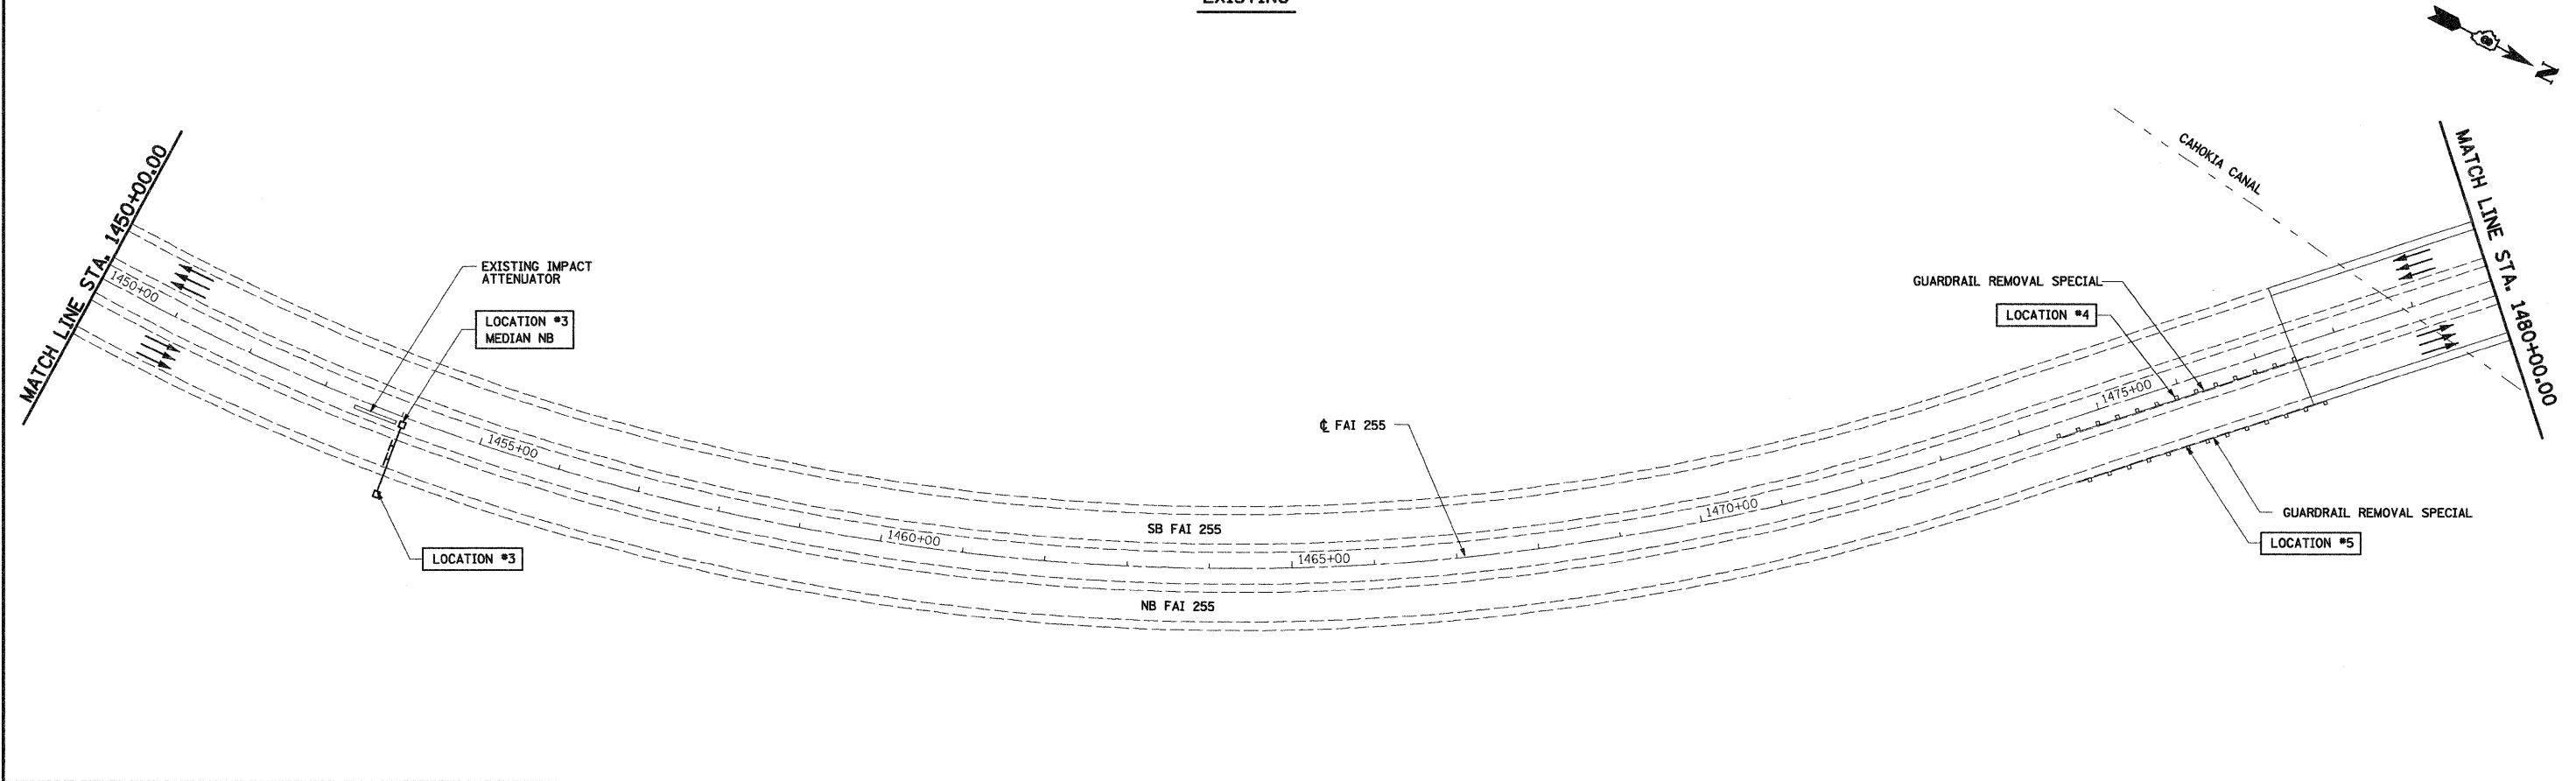

PROPOSED

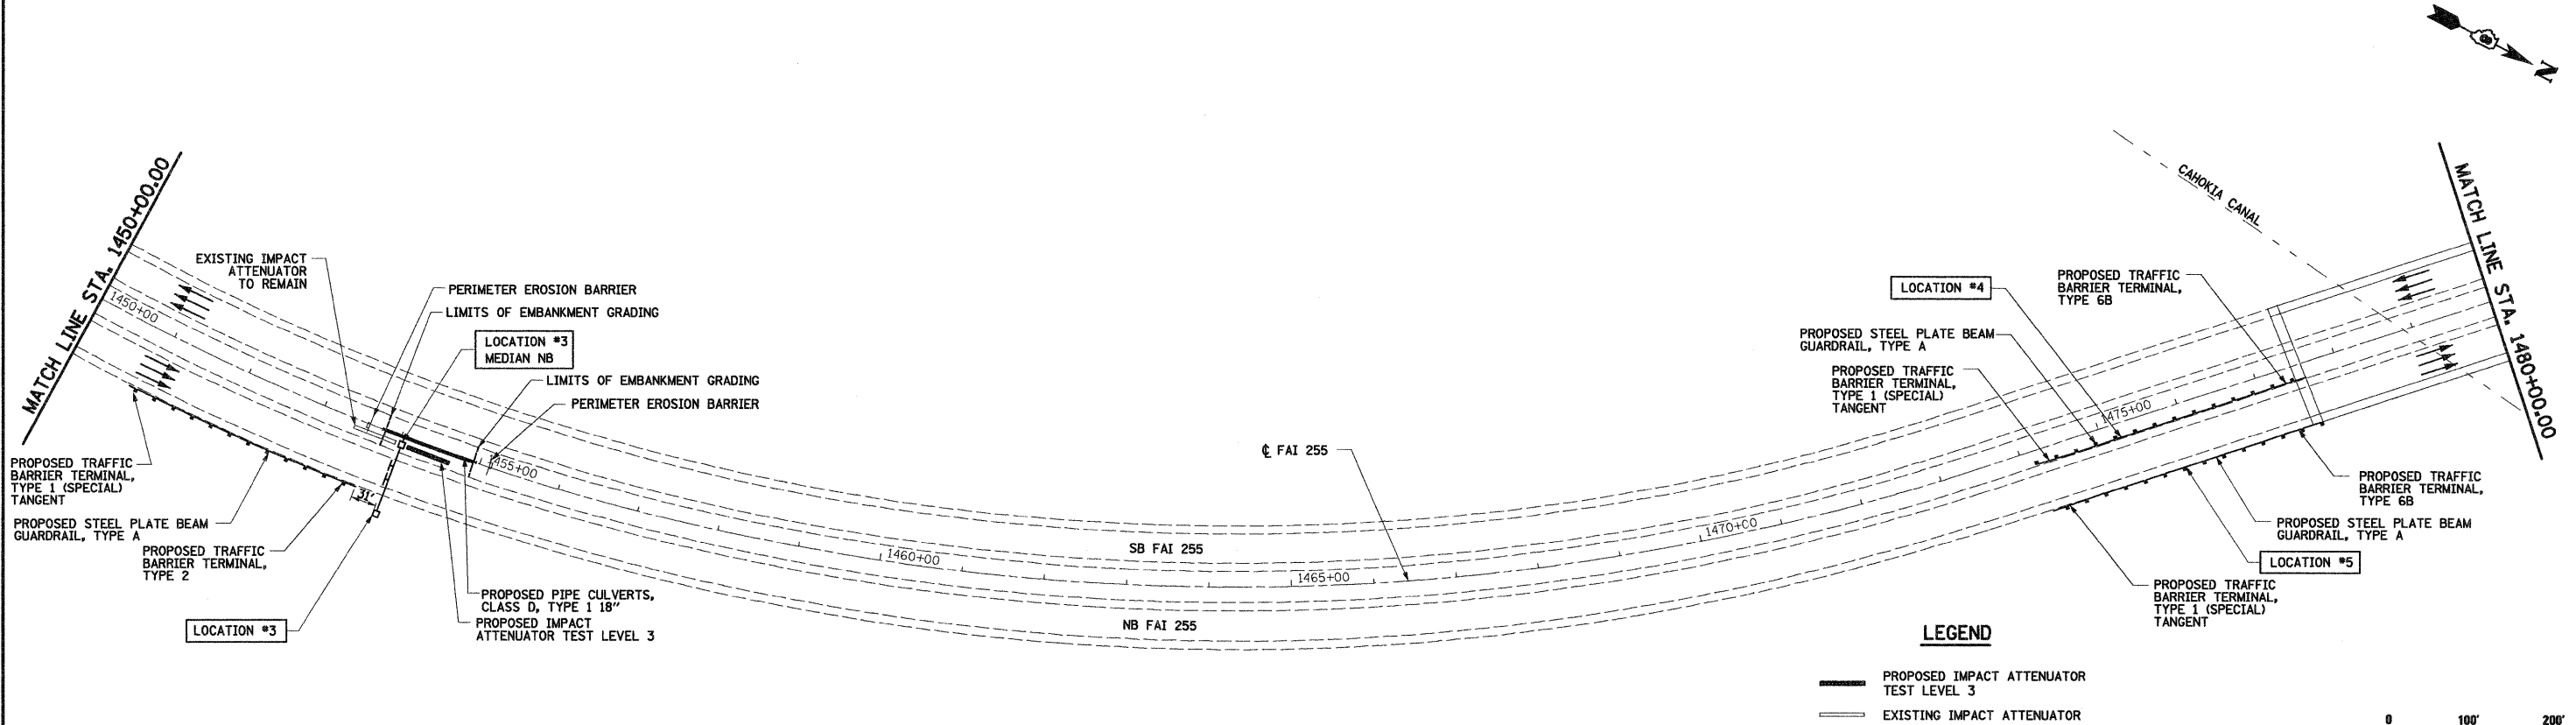

LEGEND

- PROPOSED IMPACT ATTENUATOR TEST LEVEL 3
- EXISTING IMPACT ATTENUATOR



*FAI 255/FAP 310

FILE NAME =	USER NAME = paul	DESIGNED - JWS	REVISED -
S:\projects\147-911\1-255\GIS\147-911\1-255\147-911.dwg		DRAWN - MAB	REVISED -
	PLOT SCALE = 100.0000' / IN.	CHECKED - BRM	REVISED -
	PLOT DATE = 12/8/2008	DATE - 8-19-08	REVISED -

**STATE OF ILLINOIS
DEPARTMENT OF TRANSPORTATION**

EXISTING AND PROPOSED GUARDRAIL REPLACEMENT

SCALE: 1"=100' SHEET NO. 4 OF 22 SHEETS STA. 1450+00.00 TO STA. 1480+00.00

F.A. RTE.	SECTION	COUNTY	TOTAL SHEETS	SHEET NO.
60-(8,9,10,11)J		MADISON	37	15
CONTRACT NO. 76C31				
FED. ROAD DIST. NO. ILLINOIS FED. AID PROJECT				