



EXISTING

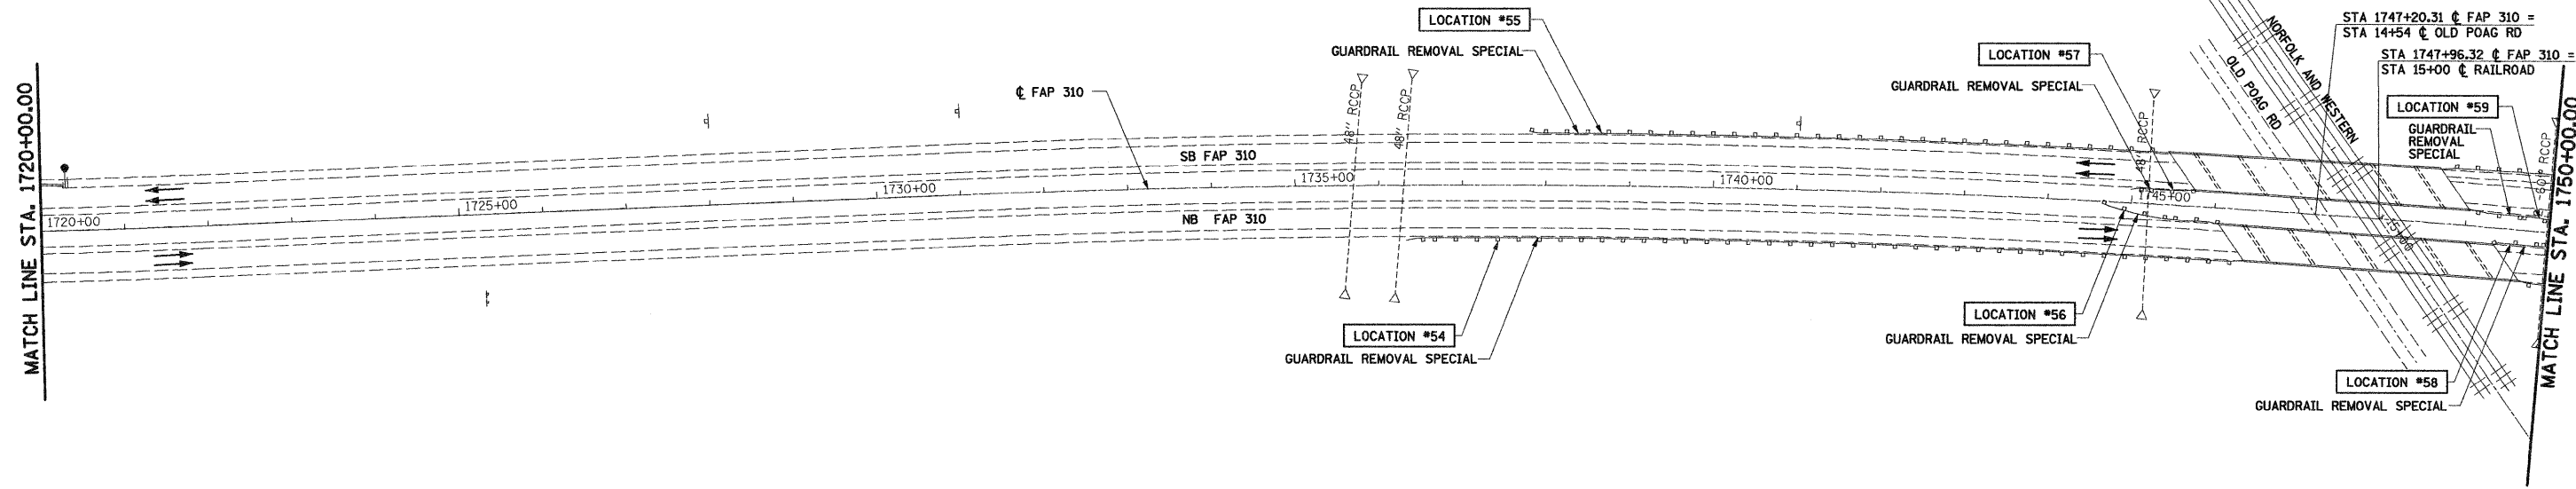

PROPOSED

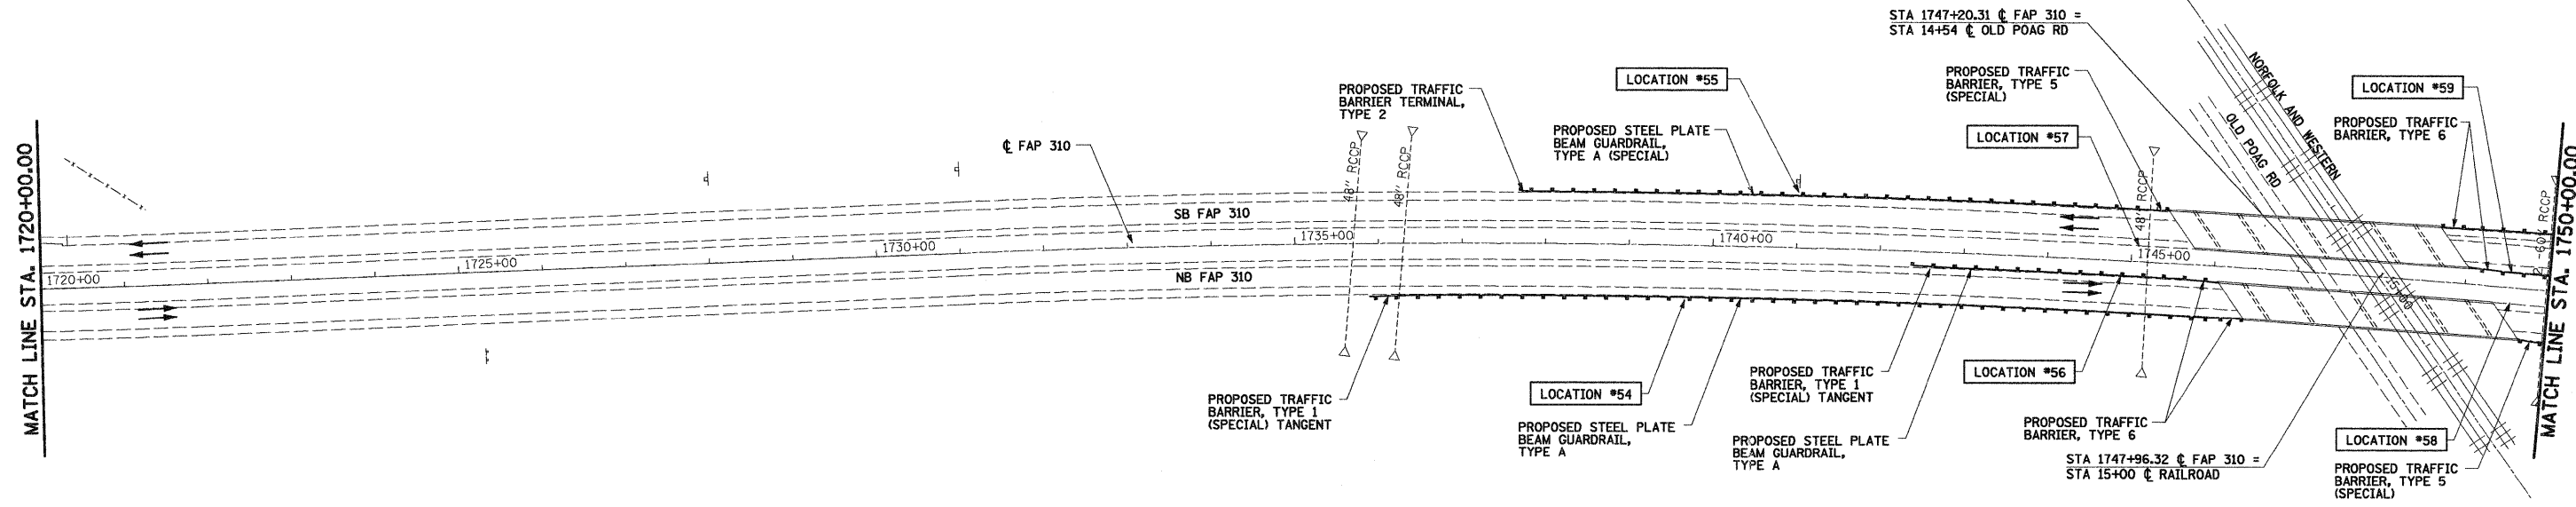

FILE NAME =	USER NAME = paul	DESIGNED - JWS	REVISED -	STATE OF ILLINOIS DEPARTMENT OF TRANSPORTATION	EXISTING AND PROPOSED GUARDRAIL REPLACEMENT	F.A. RTE.	SECTION	COUNTY	TOTAL SHEETS	SHEET NO.
PROJECT: 60-18(9,10,11)J	PLOT SCALE = 100.0000' / IN.	DRAWN - MAB	REVISED -			60-18,9,10,11J	MADISON	37	24	
PLOT DATE = 12/8/2008	DATE - 8-19-08	CHECKED - BRM	REVISED -			CONTRACT NO. 76C31				
			SCALE: 1"=100' SHEET NO. 13 OF 22 SHEETS STA. 1720+00.00 TO STA. 1750+00.00			FED. ROAD DIST. NO.	ILLINOIS	FED. AID PROJECT		