



EXISTING

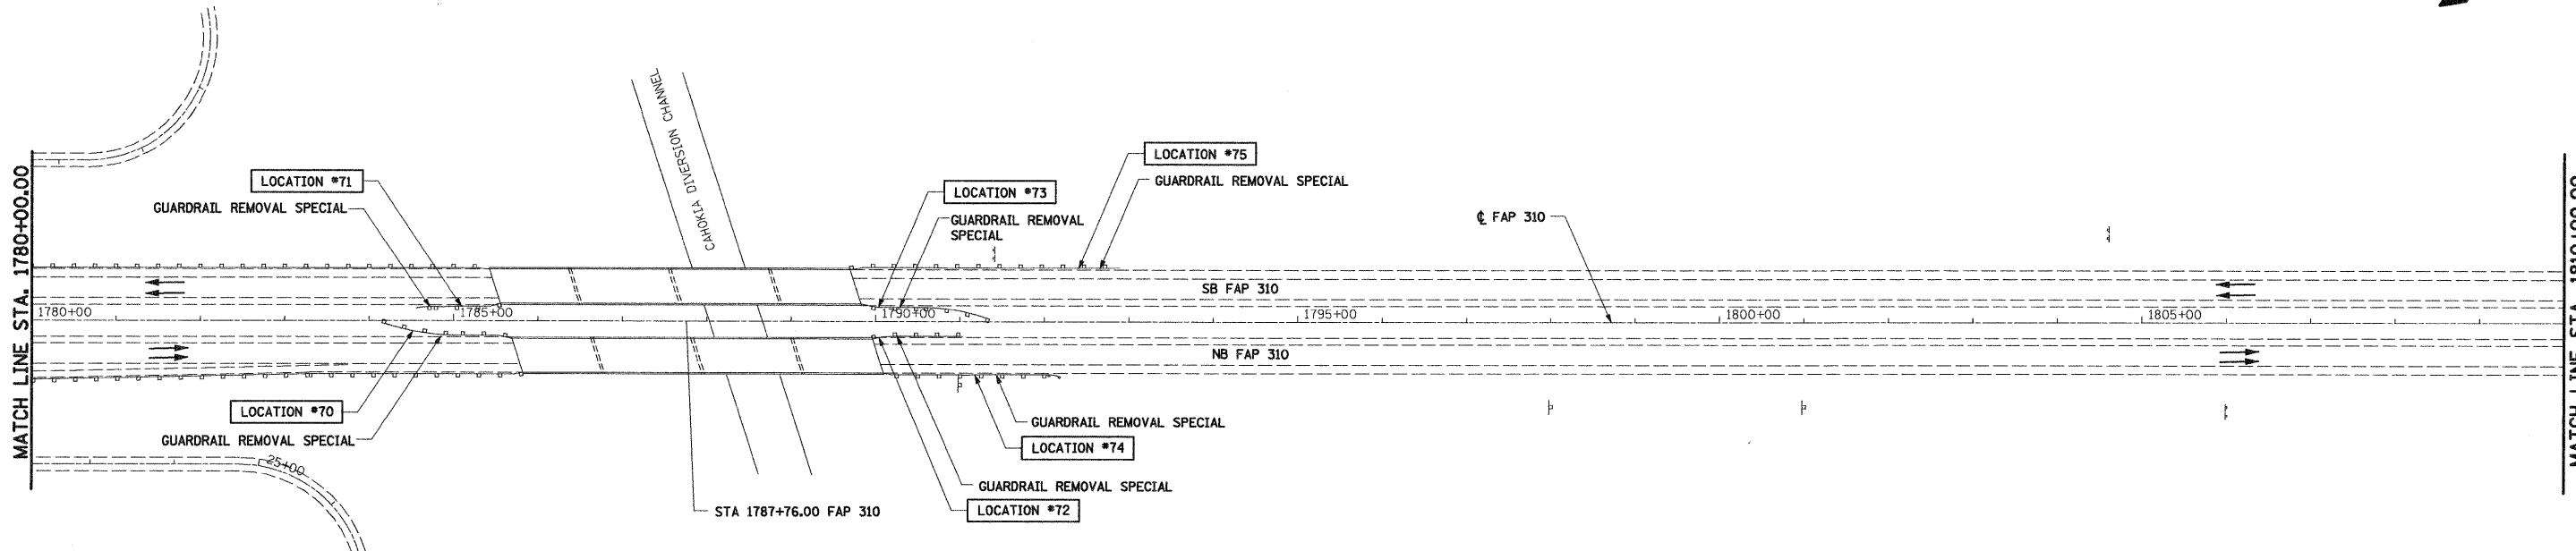

PROPOSED

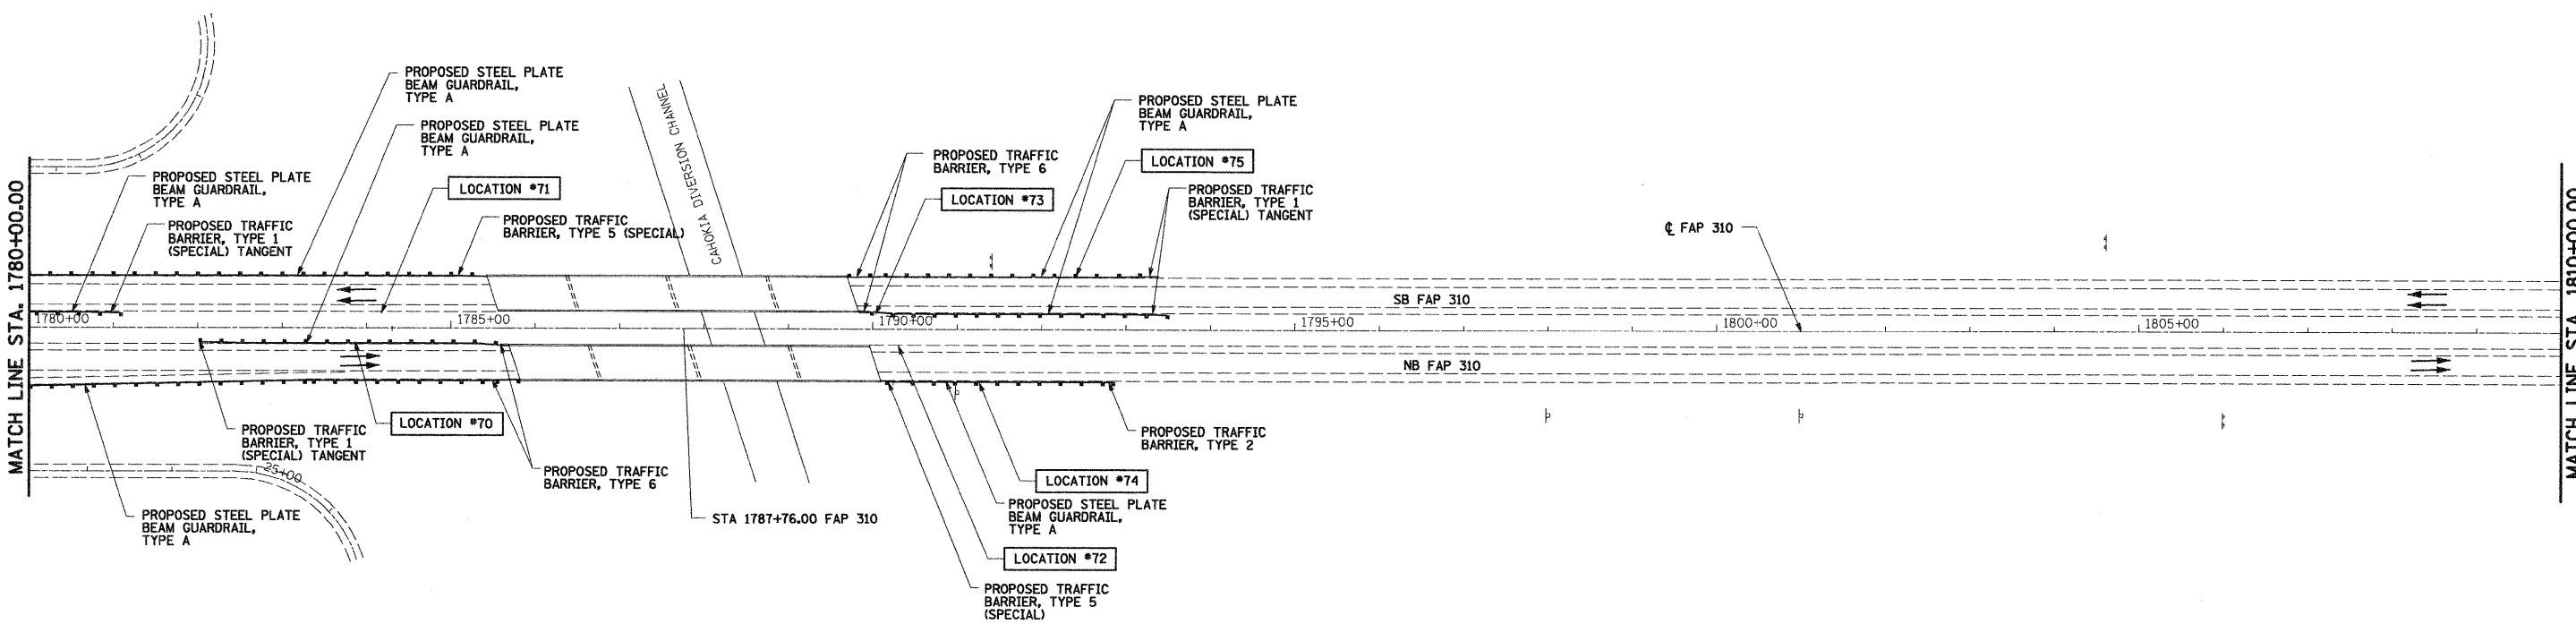

FILE NAME =
 S:\Projects\08-001\081125 GUARDRAIL.dwg (D) Sheets\081125-01.dwg

USER NAME = paul
 PLOT SCALE = 100.0000' / IN.
 PLOT DATE = 12/8/2008

DESIGNED - JWS
 DRAWN - MAB
 CHECKED - BRM
 DATE - 8-19-08

REVISED -
 REVISED -
 REVISED -
 REVISED -

STATE OF ILLINOIS
 DEPARTMENT OF TRANSPORTATION

EXISTING AND PROPOSED GUARDRAIL REPLACEMENT

SCALE: 1"=100' SHEET NO. 15 OF 22 SHEETS STA. 1780+00.00 TO STA. 1810+00.00

*FAI 255/FAP 310				
F.A. RTE.	SECTION	COUNTY	TOTAL SHEETS	SHEET NO.
•	60-(8,9,10,11)J	MADISON	37	26
CONTRACT NO. 76C31				
FED. ROAD DIST. NO.	ILLINOIS FED. AID PROJECT			