



EXISTING

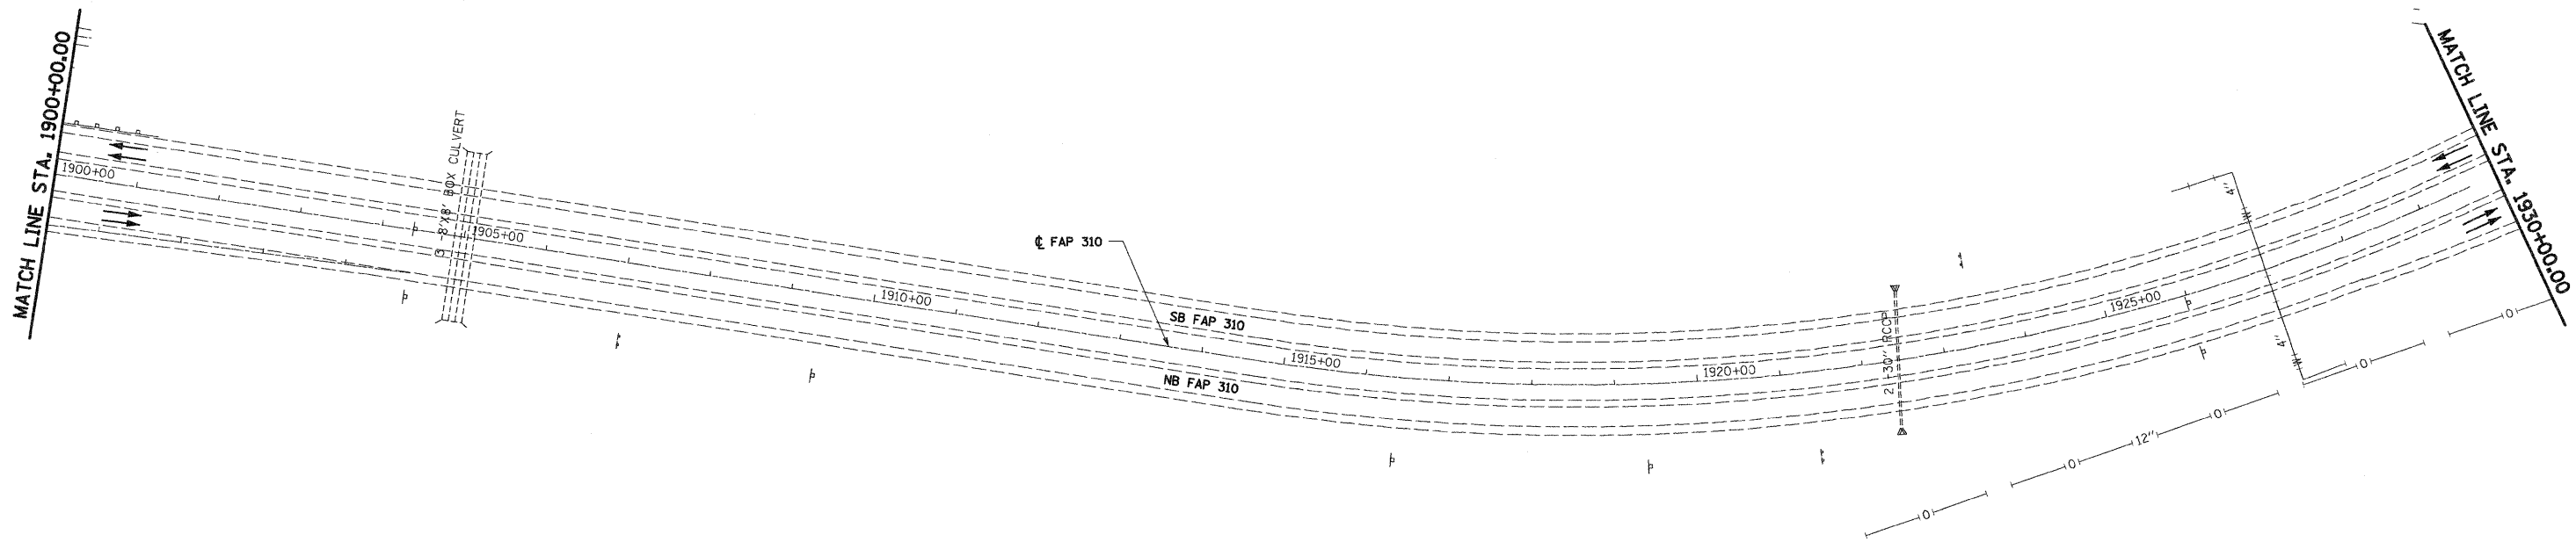

PROPOSED

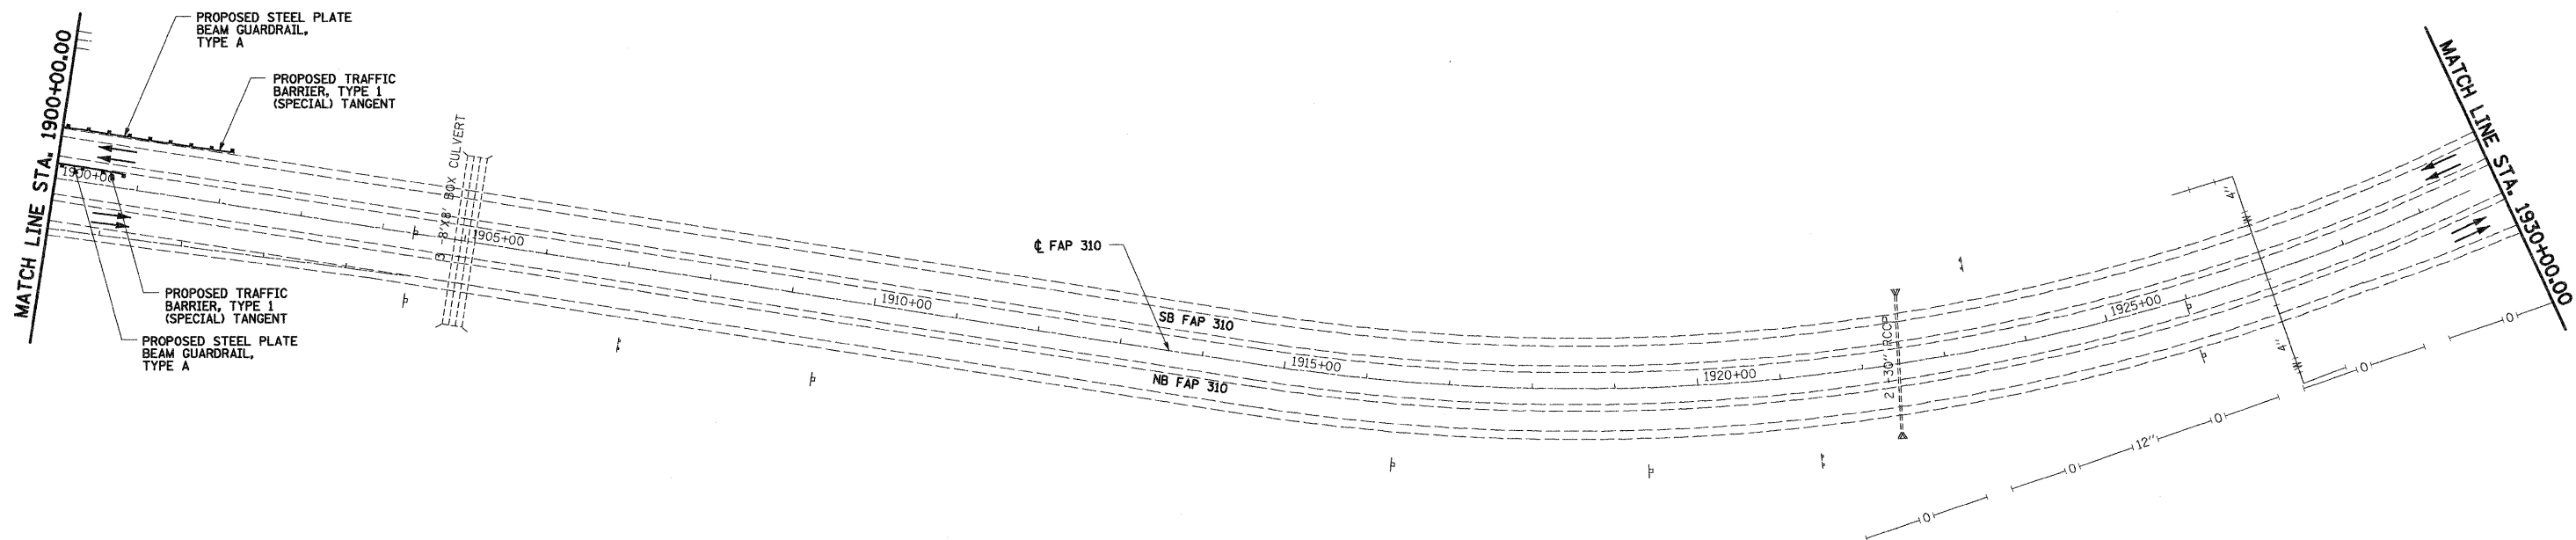

*FAI 255/FAP 310

FILE NAME =	USER NAME = paul	DESIGNED - JWS	REVISED -	STATE OF ILLINOIS DEPARTMENT OF TRANSPORTATION	EXISTING AND PROPOSED GUARDRAIL REPLACEMENT	F.A. RTE.	SECTION	COUNTY	TOTAL SHEETS	SHEET NO.	
S:\projects\407-802-911\1-255\60-8,9,10,11J\CAD\Sheet\08763-314-plot.dwg		DRAWN - MAB	REVISED -			•	60-(8,9,10,11)J	MADISON	37	30	
	PLOT SCALE = 100.0000' / IN.	CHECKED - BRM	REVISED -			CONTRACT NO. 76C31					
	PLOT DATE = 12/8/2008	DATE - 8-19-08	REVISED -			SCALE: 1"=100'	SHEET NO. 19 OF 22 SHEETS	STA. 1900+00.00 TO STA. 1930+00.00	FED. ROAD DIST. NO.	ILLINOIS	FED. AID PROJECT