



EXISTING

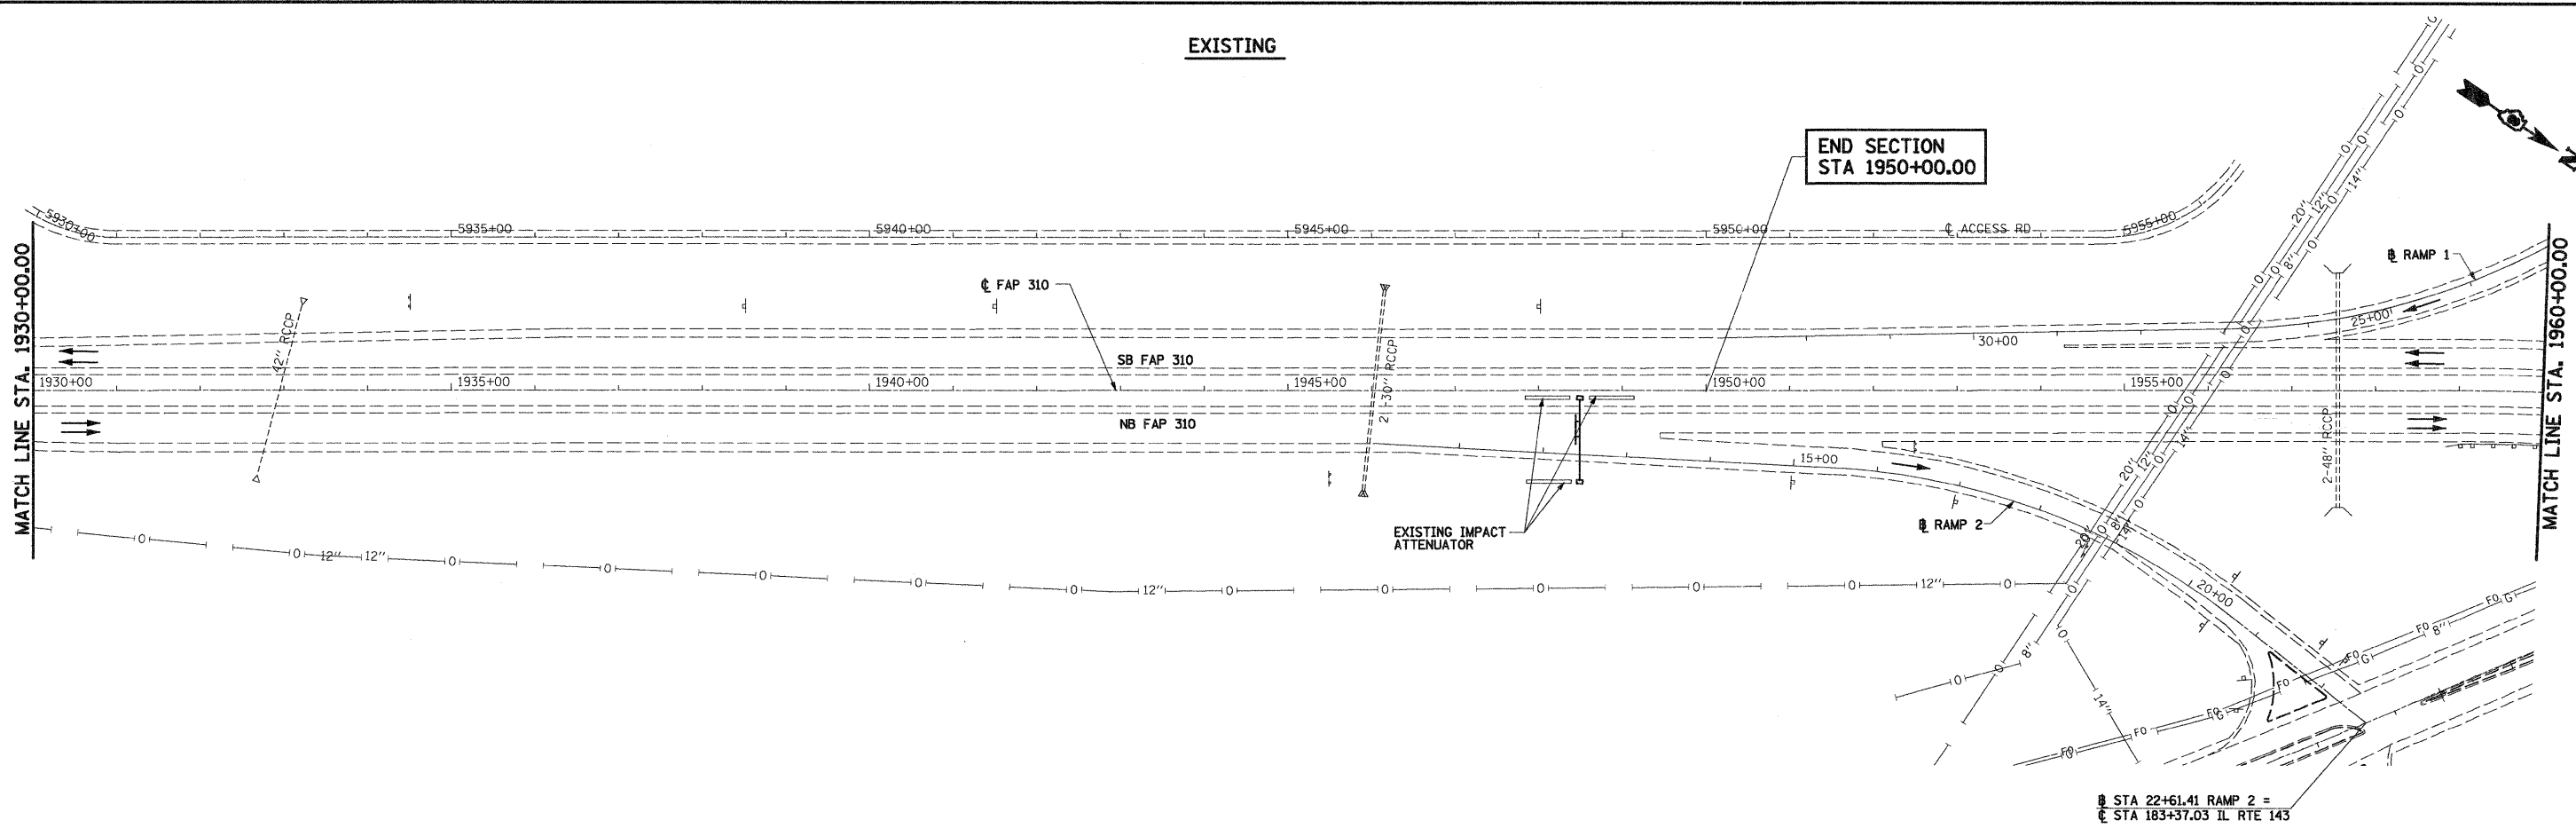

PROPOSED

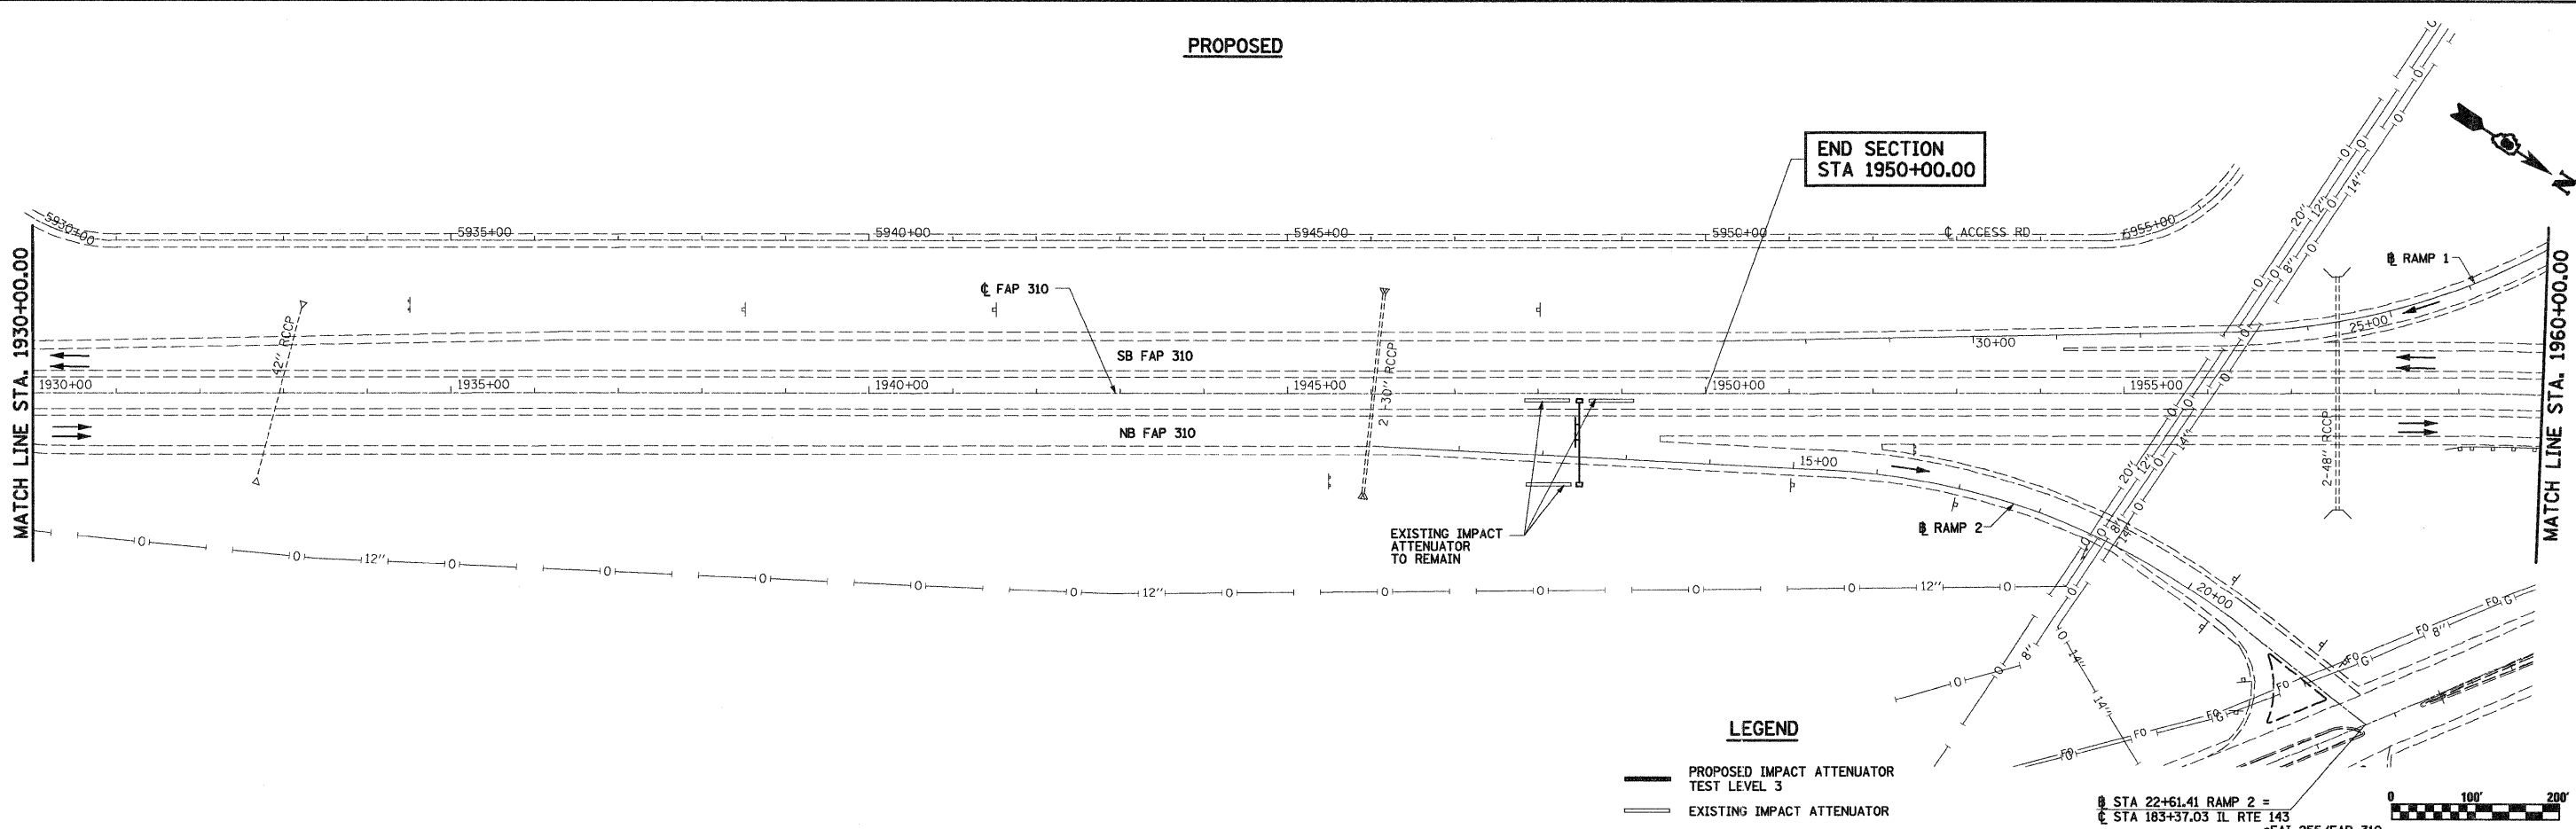

LEGEND
 — PROPOSED IMPACT ATTENUATOR TEST LEVEL 3
 --- EXISTING IMPACT ATTENUATOR

FILE NAME =	USER NAME = paul	DESIGNED - JWS	REVISED -
S:\projects\117-125 (RAMP)1\125 (RAMP)1\125 (RAMP)1.dwg		DRAWN - MAB	REVISED -
	PLOT SCALE = 100.0000' / IN.	CHECKED - BRM	REVISED -
	PLOT DATE = 12/8/2008	DATE - 8-19-08	REVISED -

**STATE OF ILLINOIS
 DEPARTMENT OF TRANSPORTATION**

EXISTING AND PROPOSED GUARDRAIL REPLACEMENT
 SCALE: 1"=100' SHEET NO. 20 OF 22 SHEETS STA. 1930+00.00 TO STA. 1960+00.00

F.A. RTE.	SECTION	COUNTY	TOTAL SHEETS	SHEET NO.
60	(8,9,10,11)J	MADISON	37	31
CONTRACT NO. 76C31				
FED. ROAD DIST. NO. [ILLINOIS] FED. AID PROJECT				