

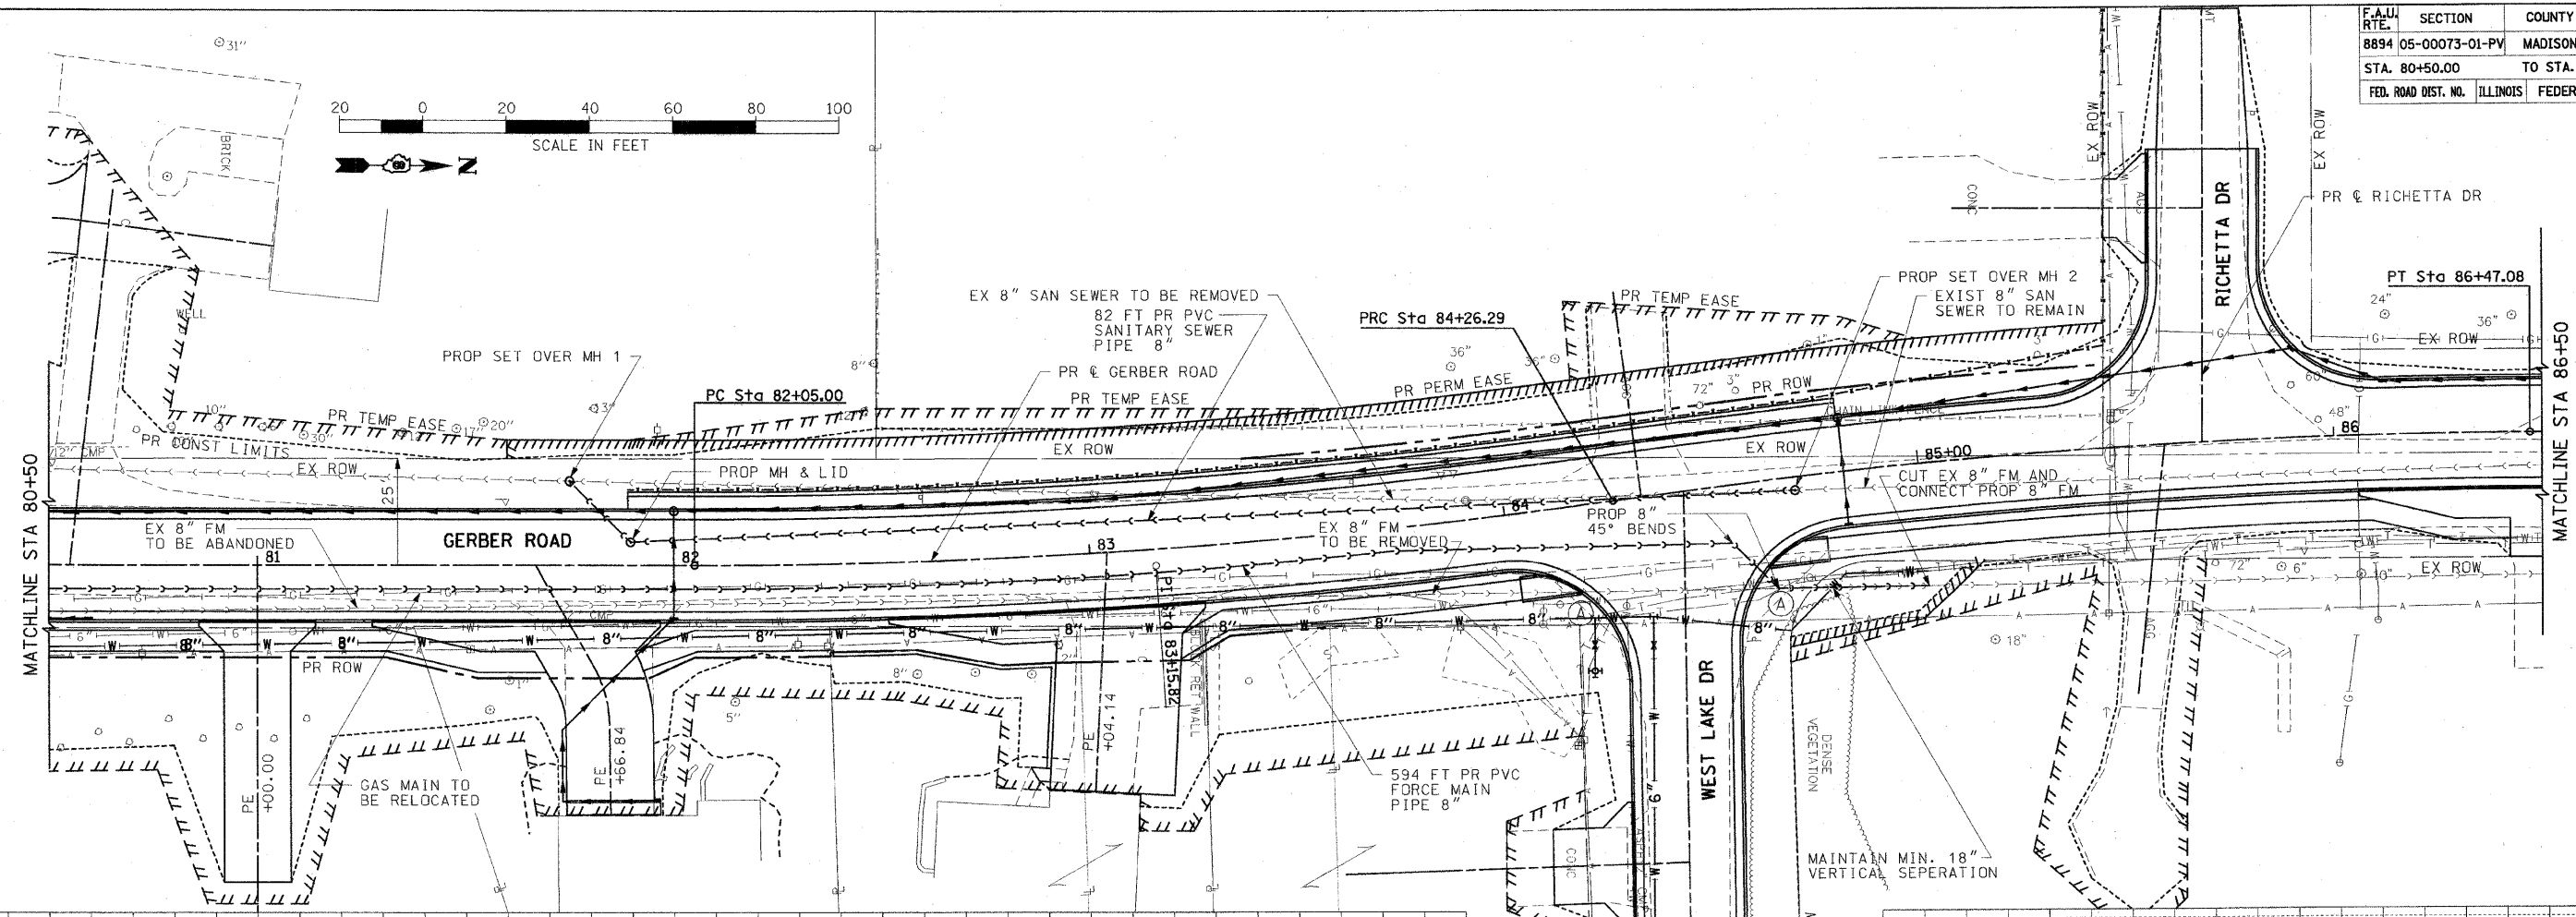


F.A.U. RTE.	SECTION	COUNTY	TOTAL SHEETS	SHEET NO.
8894	05-00073-01-PV	MADISON	68	28
STA. 80+50.00		TO STA. 86+50.00		
FED. ROAD DIST. NO.	ILLINOIS	FEDERAL AID PROJECT		

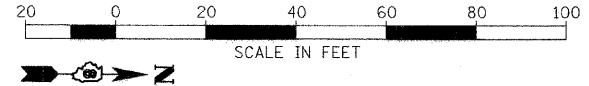

PLAN	DATE
SURVEYED	
ALIGNED	
CHECKED	
BY	

PROFILE	DATE
SURVEYED	
CHECKED	
BY	

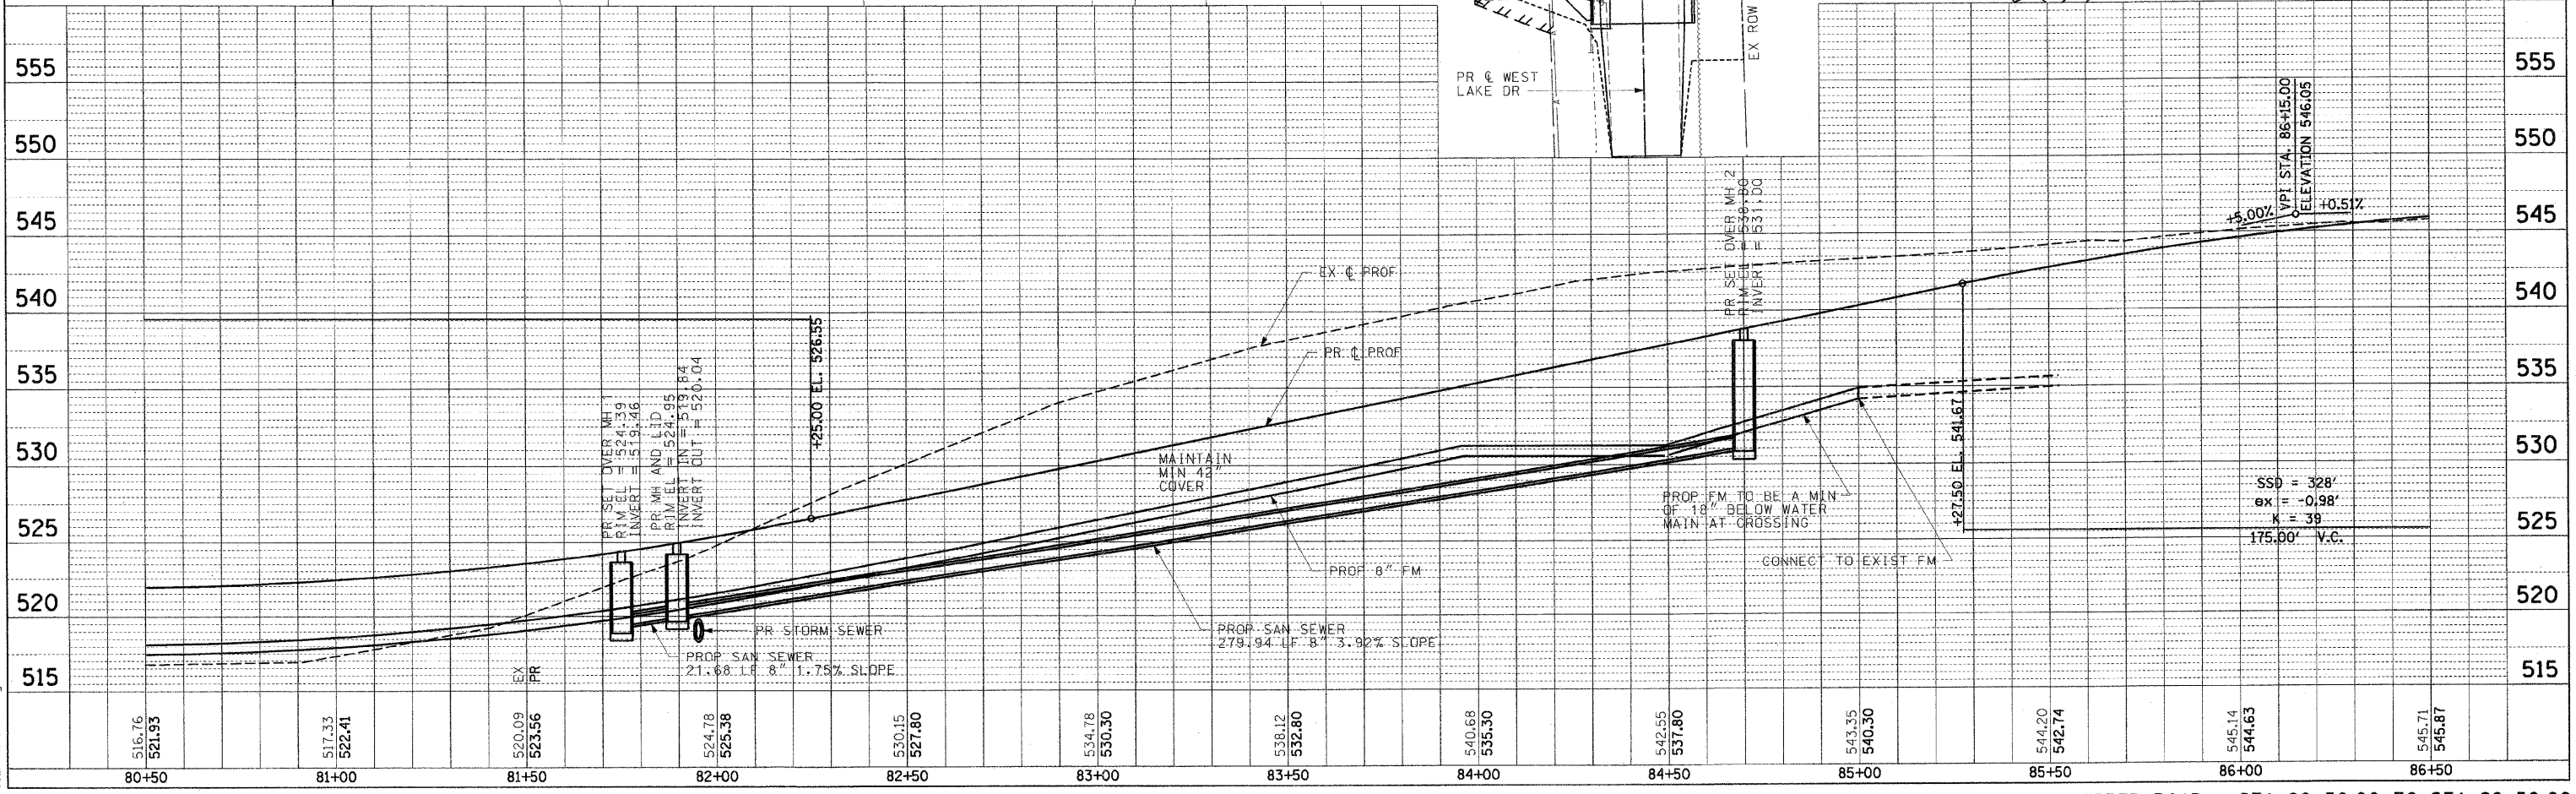

PLOT DATE = 12/8/2008
 FILE NAME = I:\projects\11a\0746121\Drawings\028_SANSEW_PP-02.dgn
 PLOT SCALE = 20,000 / 1" IN.
 USER NAME = Rusty Millenbore

SANITARY SEWER PLAN & PROFILE: GERBER ROAD - STA 80+50.00 TO STA 86+50.00