




F.A.U. RTE.	SECTION	COUNTY	TOTAL SHEETS	SHEET NO.
8894	05-00073-01-PV	MADISON	68	35
STA. N.A.		TO STA. N.A.		
FED. ROAD DIST. NO. - ILLINOIS		FEDERAL AID PROJECT		

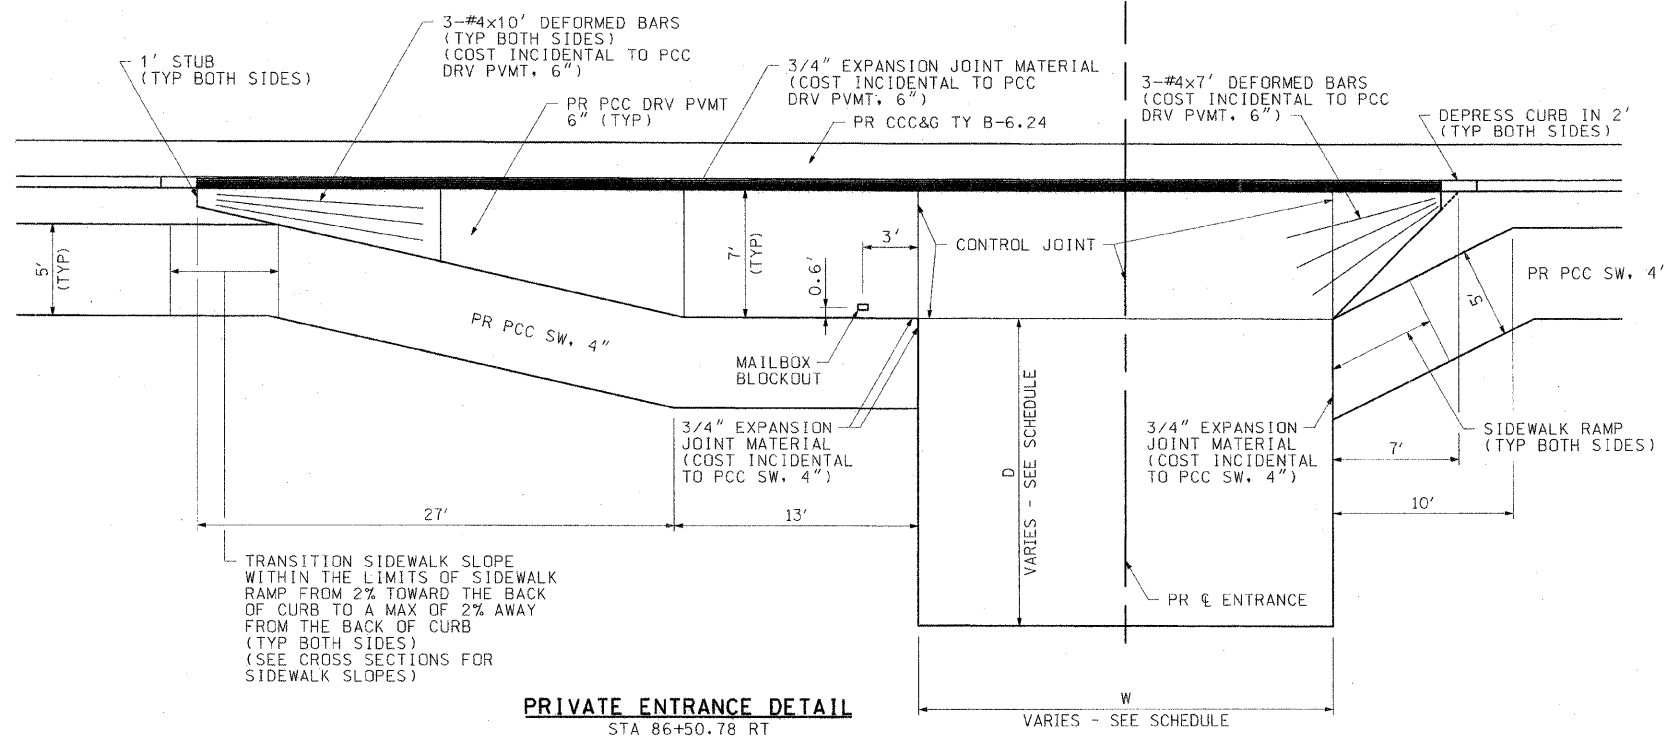


PRIVATE ENTRANCE DETAIL
 STA 86+50.78 RT
 STA 89+74.51 RT
 STA 100+85.57 RT

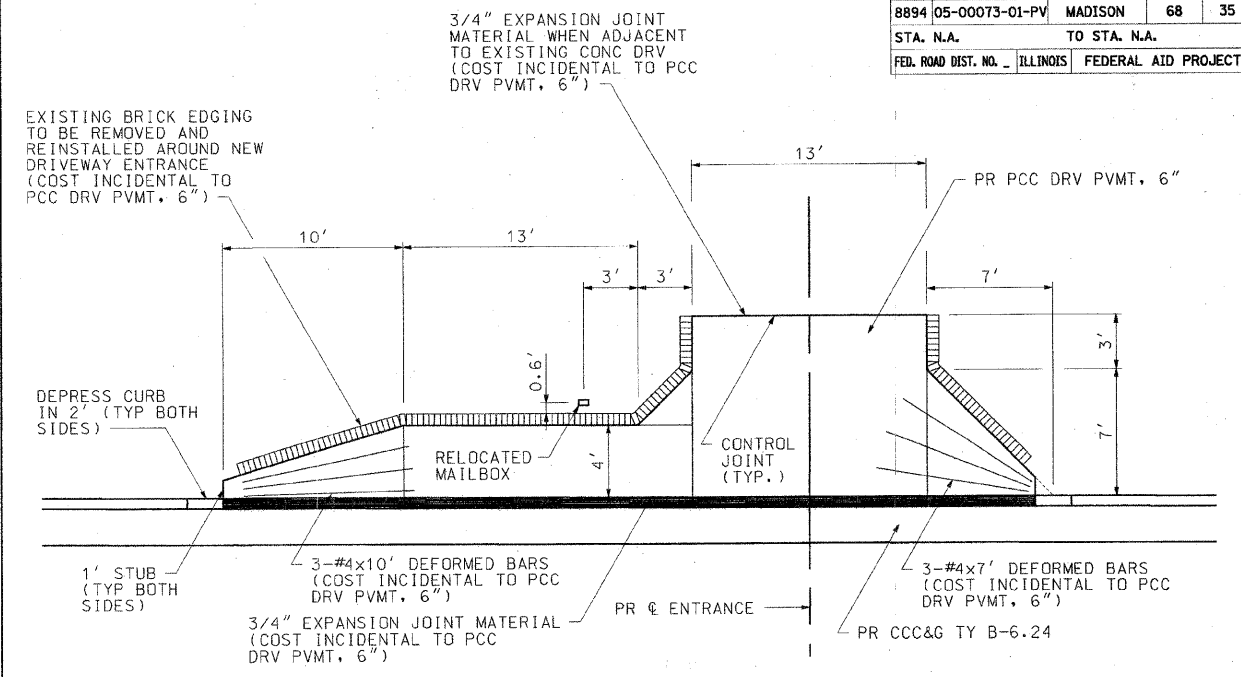

PRIVATE ENTRANCE DETAIL
 STA 97+21.62 LT

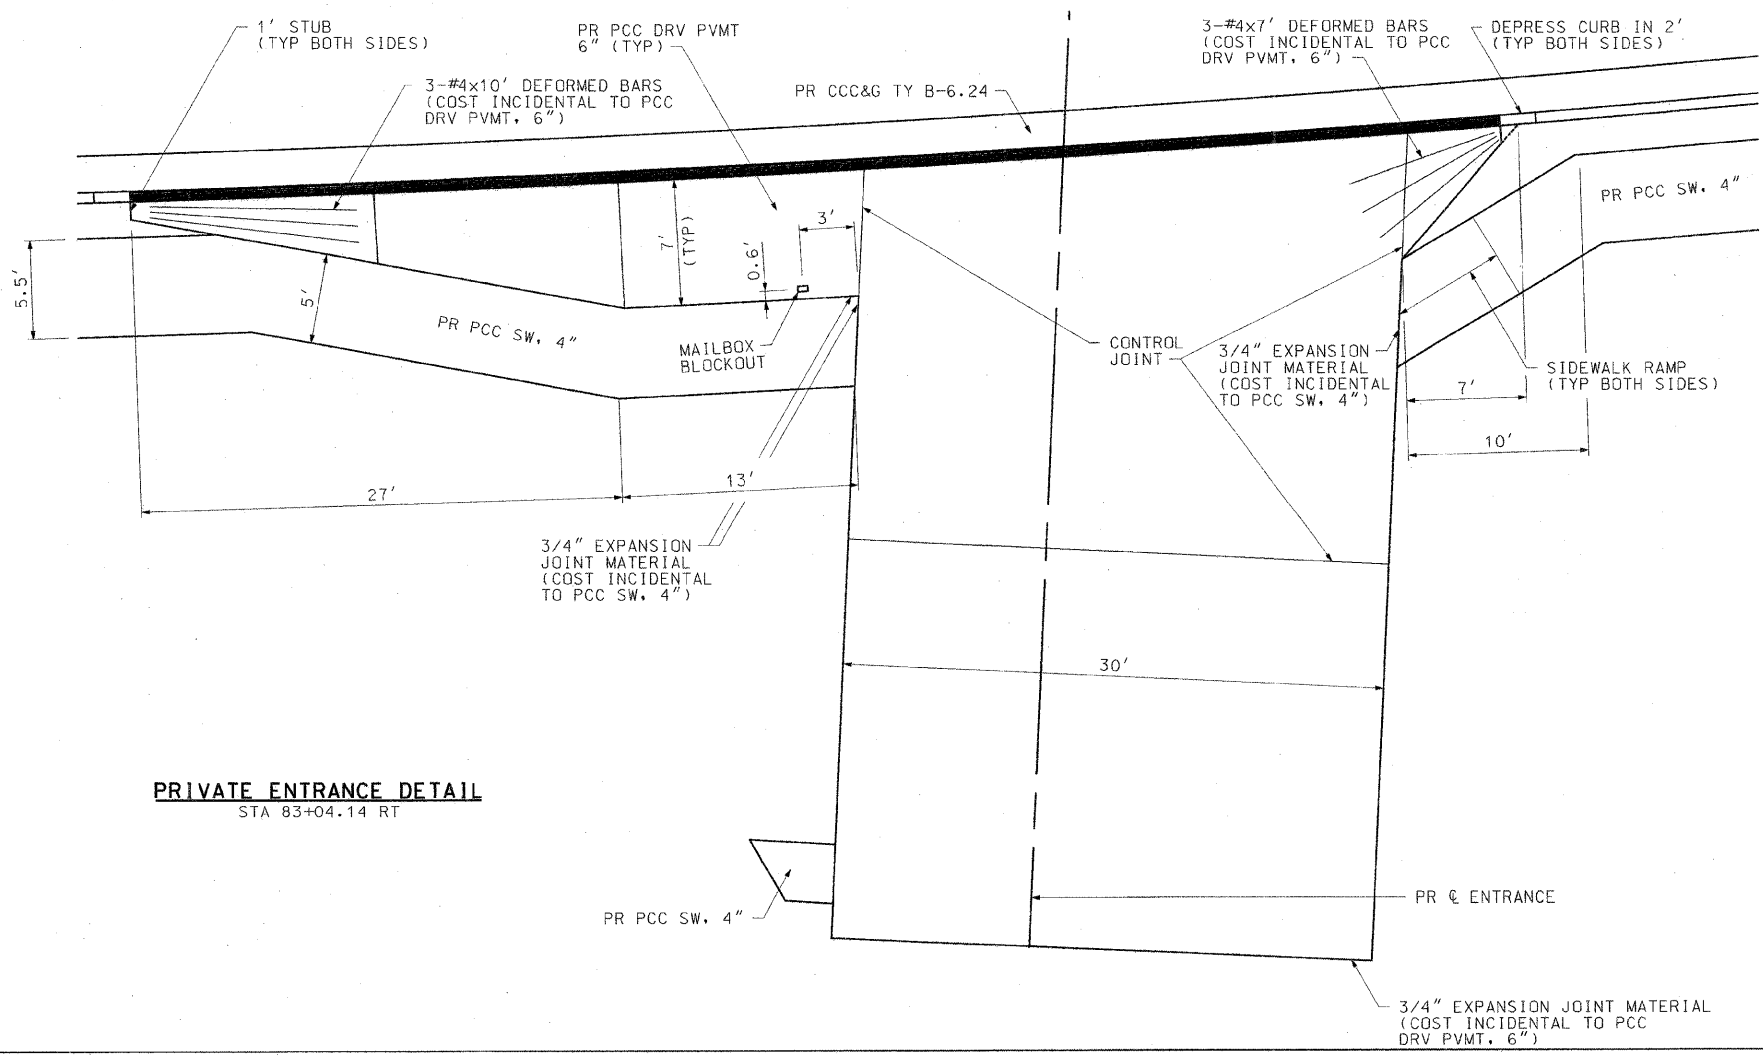

PRIVATE ENTRANCE DETAIL
 STA 83+04.14 RT

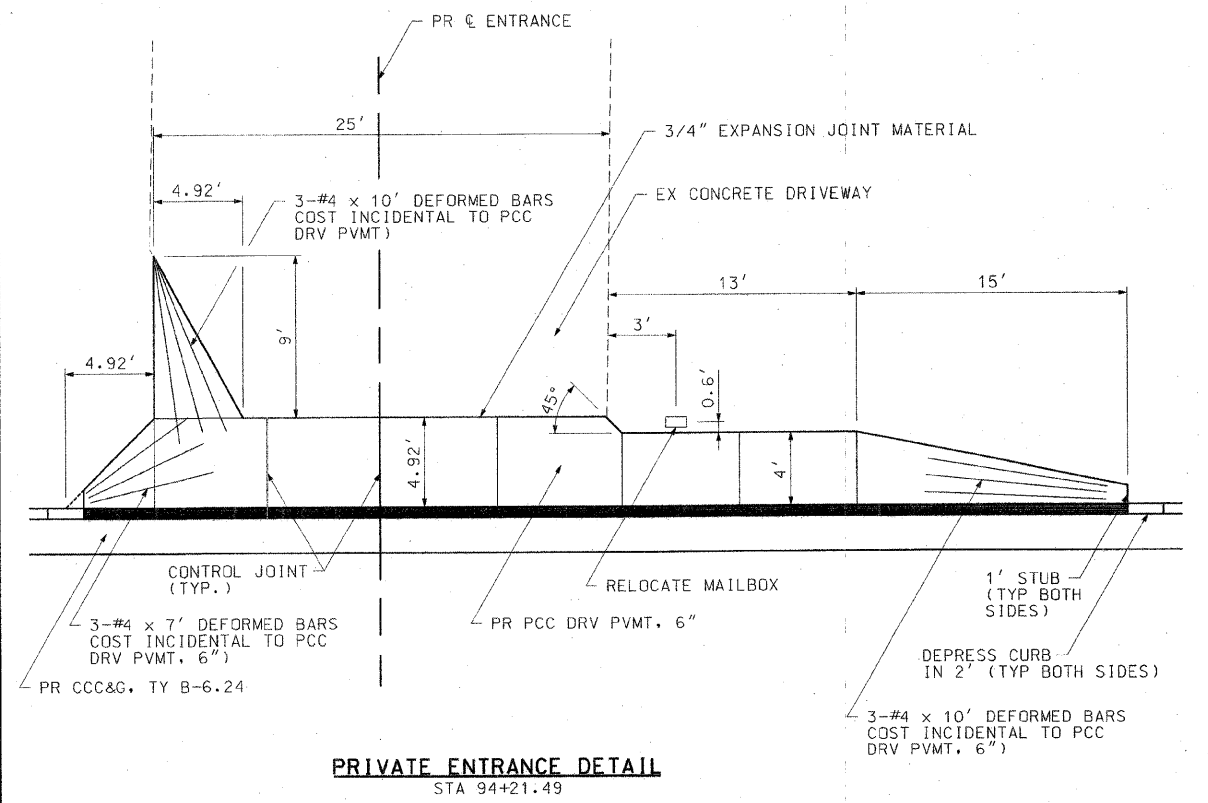

PRIVATE ENTRANCE DETAIL
 STA 94+21.49

REVISIONS	
NAME	DATE

ILLINOIS DEPARTMENT OF TRANSPORTATION

DRIVEWAY DETAILS

SCALE: 1"=5'
 DATE: 12/8/2008

DRAWN BY AJK, RJM
 CHECKED BY JWB

DRIVEWAY DETAILS: GERBER ROAD