

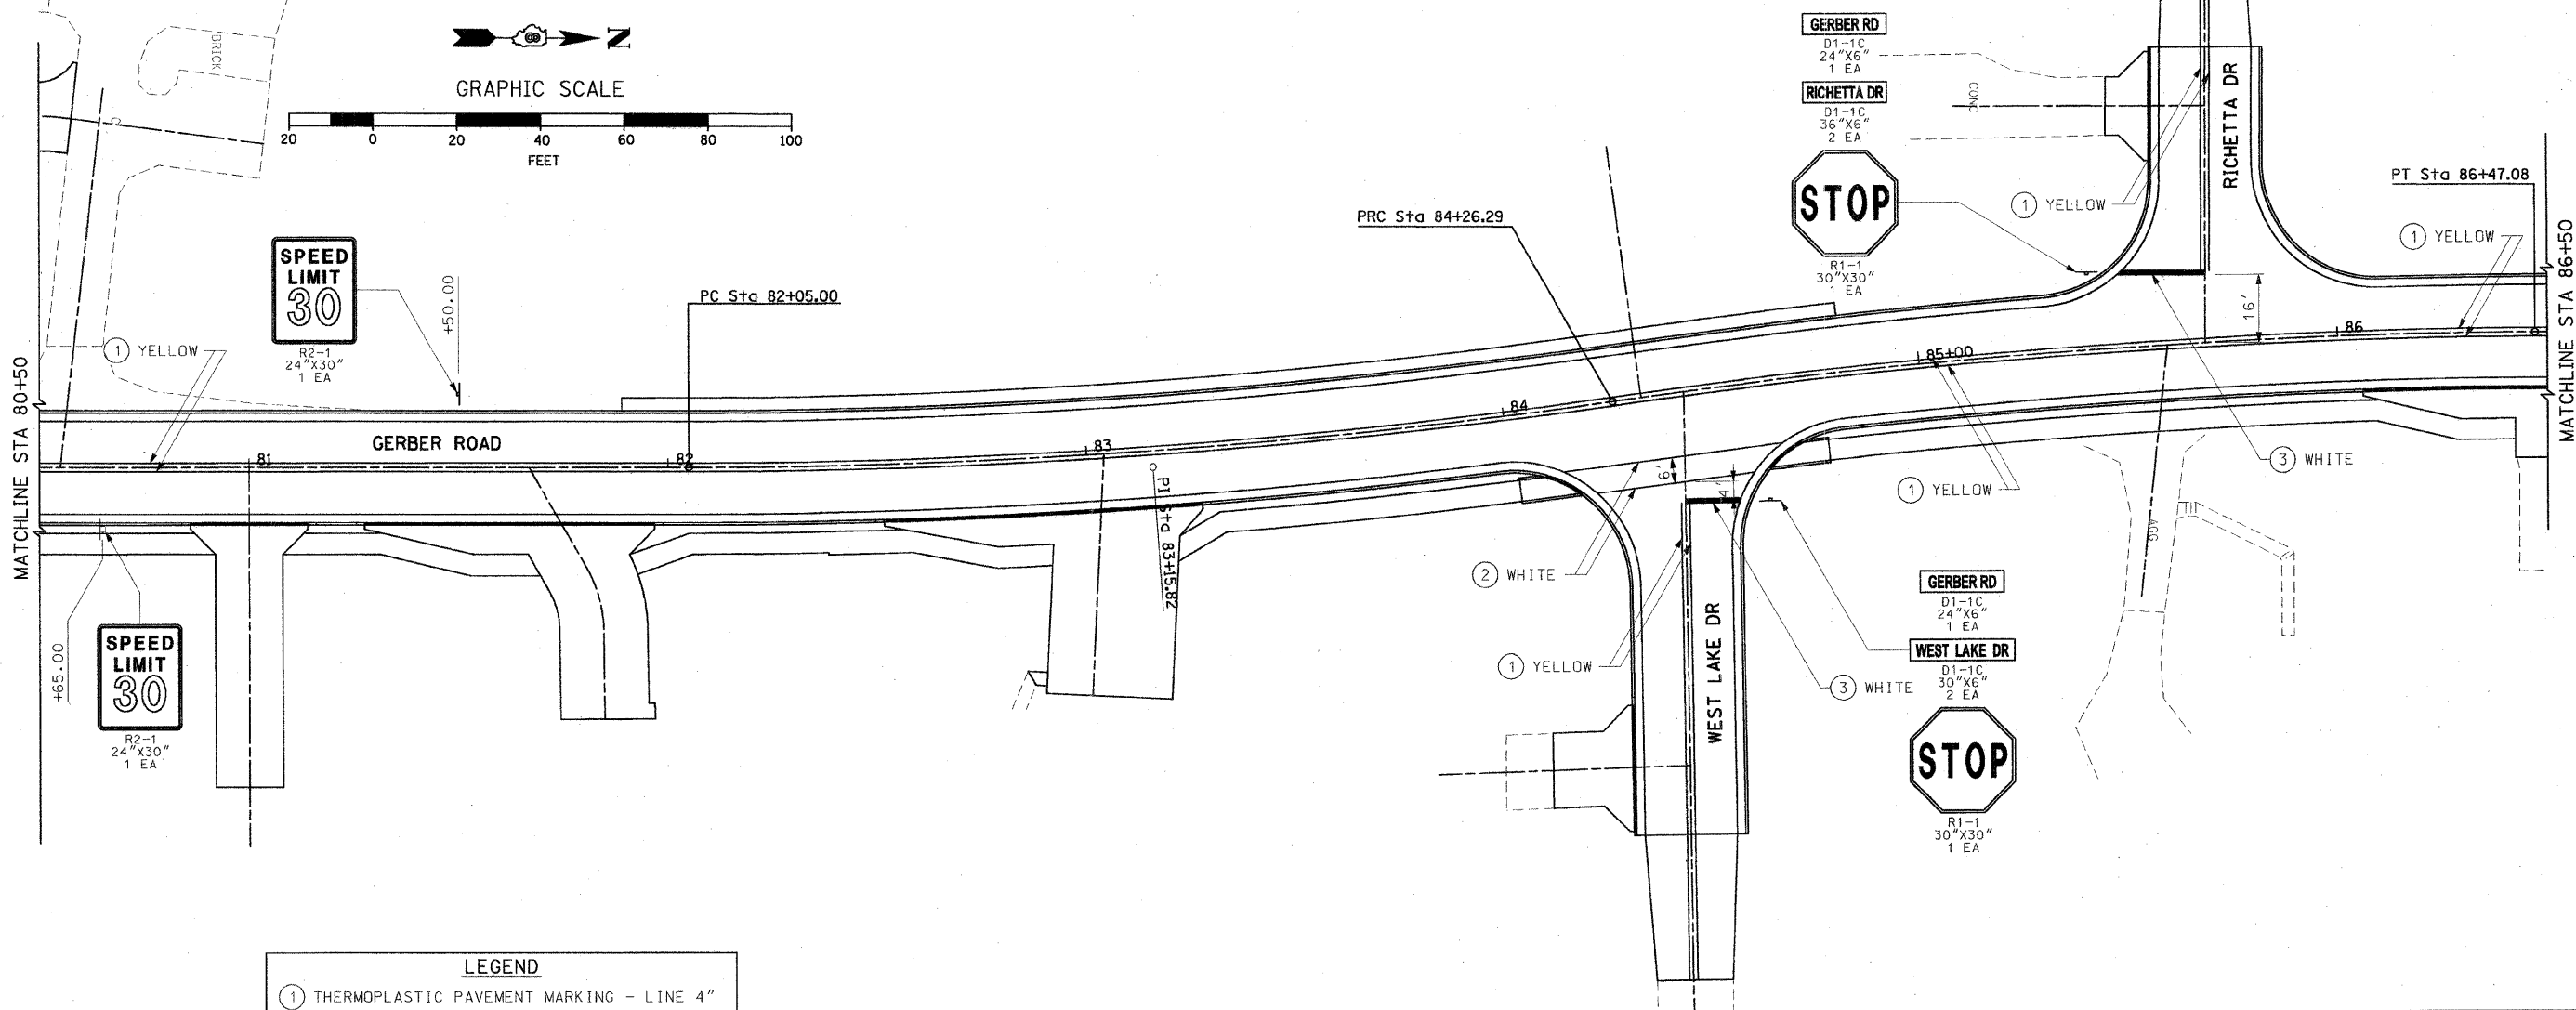
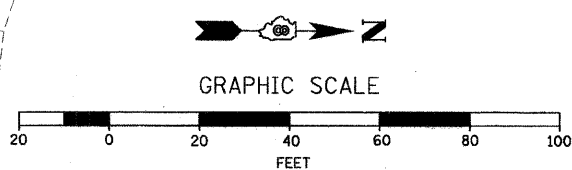


CONTRACT 97364			
F.A.U. RTE.	SECTION	COUNTY	TOTAL SHEETS
8894	05-00073-01-PV	MADISON	68
STA. 80+50.00		TO STA. 92+50.00	
FED. ROAD DIST. NO.	ILLINOIS	FEDERAL AID PROJECT	

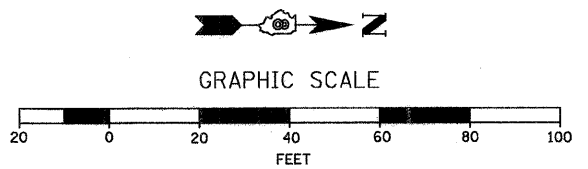

LEGEND

(1)	THERMOPLASTIC PAVEMENT MARKING - LINE 4"
(2)	THERMOPLASTIC PAVEMENT MARKING - LINE 6"
(3)	THERMOPLASTIC PAVEMENT MARKING - LINE 12"

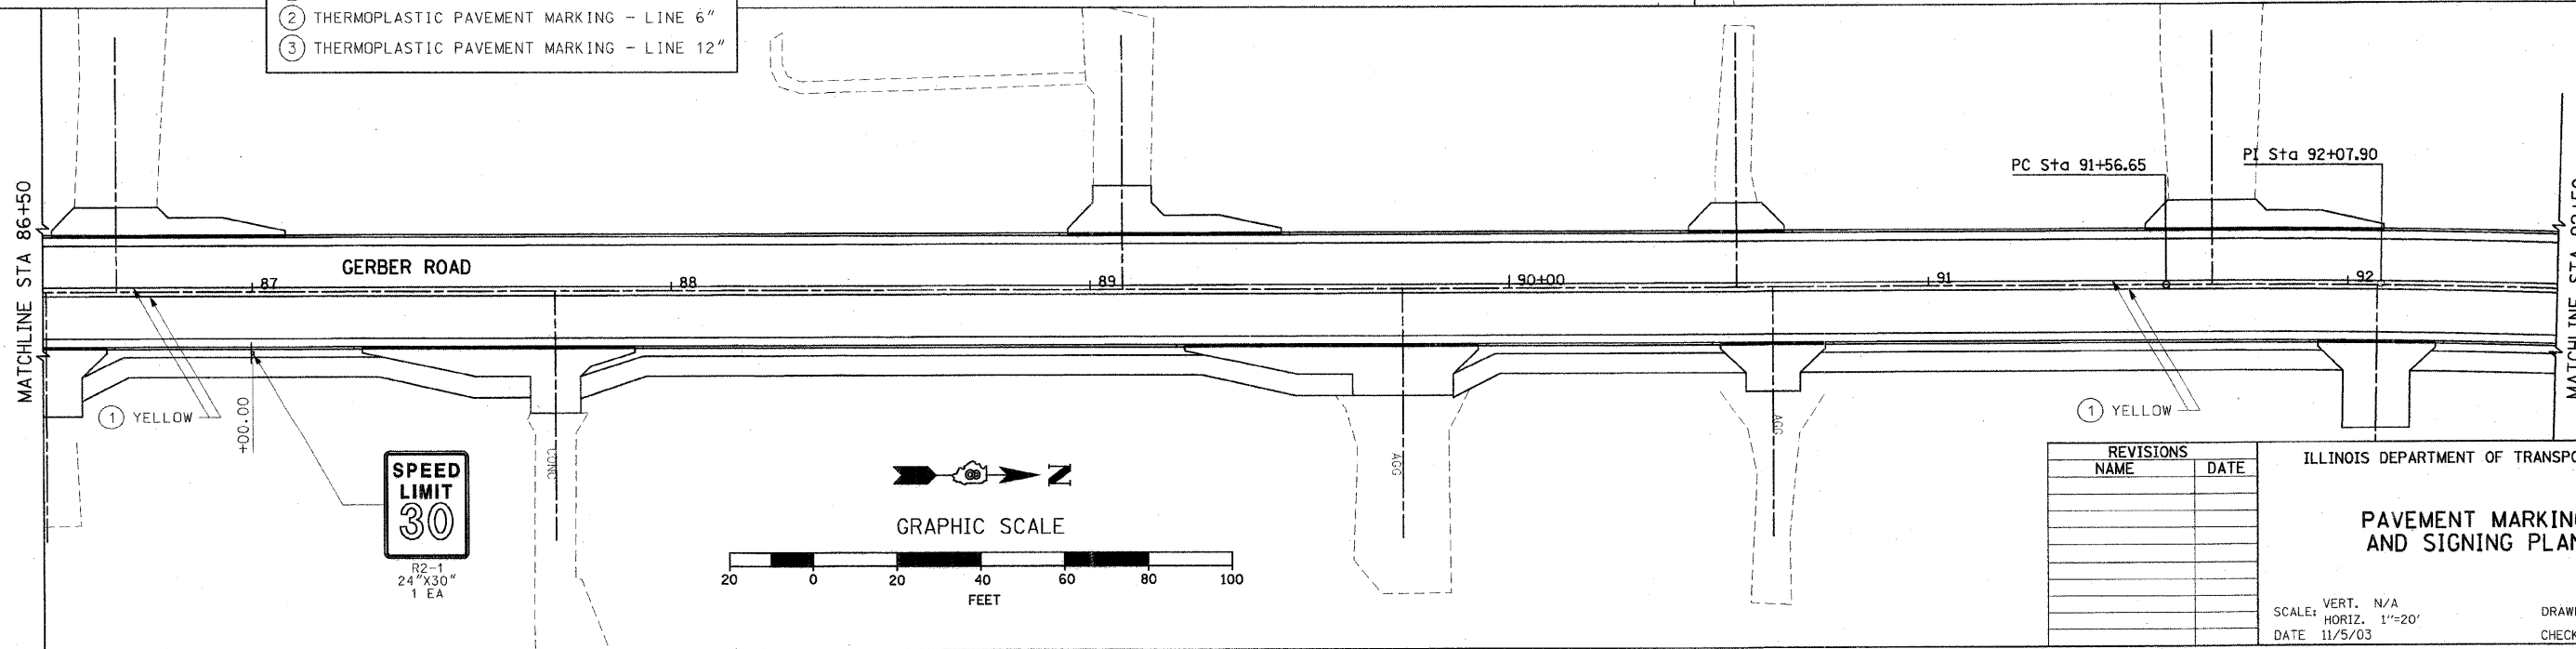

REVISIONS	
NAME	DATE

ILLINOIS DEPARTMENT OF TRANSPORTATION

PAVEMENT MARKING AND SIGNING PLAN

SCALE: VERT. N/A
 HORIZ. 1"=20'
 DATE 11/5/03

DRAWN BY AJK, RJM
 CHECKED BY JWB