
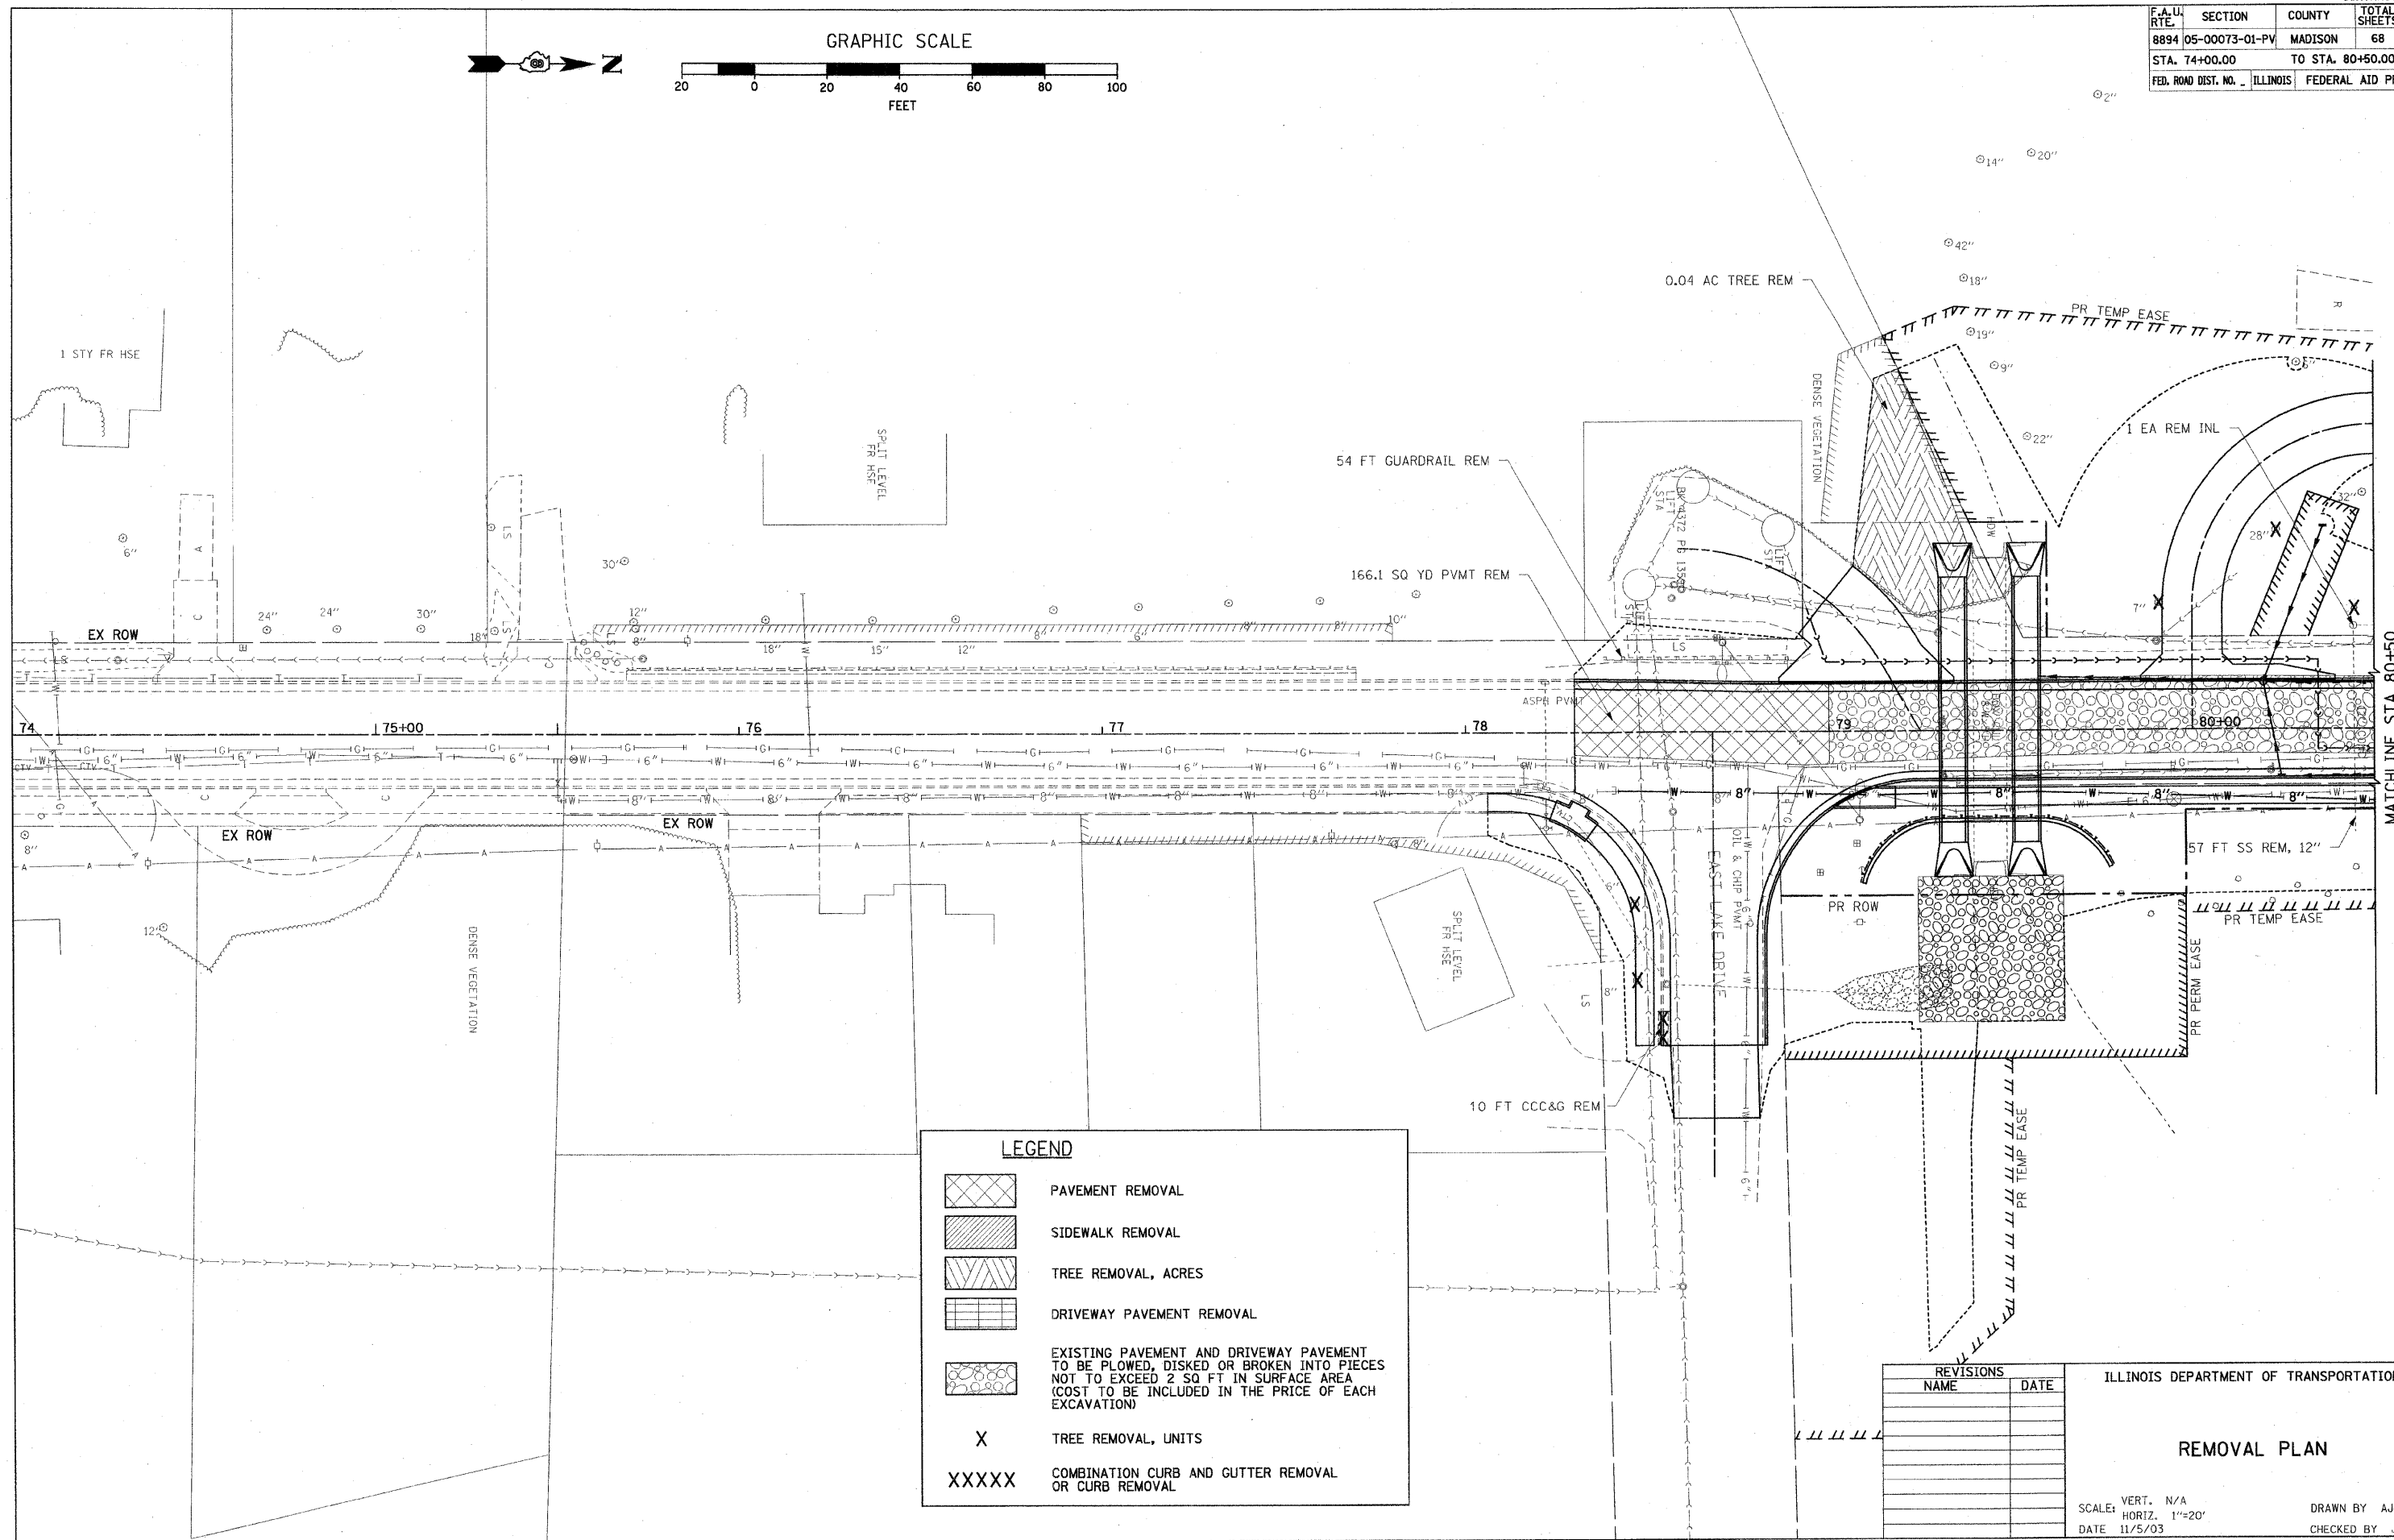


F.A.U. RTE.	SECTION	COUNTY	TOTAL SHEETS	SHEET NO.
8894	05-00073-01-PV	MADISON	68	41
STA. 74+00.00		TO STA. 80+50.00		
FED. ROAD DIST. NO. 1		ILLINOIS		FEDERAL AID PROJECT

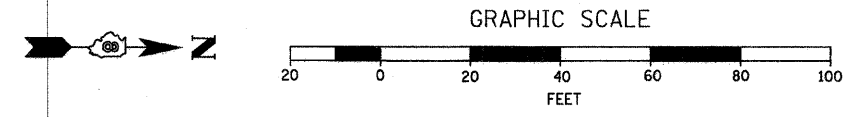

LEGEND

	PAVEMENT REMOVAL
	SIDEWALK REMOVAL
	TREE REMOVAL, ACRES
	DRIVEWAY PAVEMENT REMOVAL
	EXISTING PAVEMENT AND DRIVEWAY PAVEMENT TO BE PLOWED, DISKED OR BROKEN INTO PIECES NOT TO EXCEED 2 SQ FT IN SURFACE AREA (COST TO BE INCLUDED IN THE PRICE OF EACH EXCAVATION)
X	TREE REMOVAL, UNITS
XXXXX	COMBINATION CURB AND GUTTER REMOVAL OR CURB REMOVAL

REVISIONS	
NAME	DATE

ILLINOIS DEPARTMENT OF TRANSPORTATION

REMOVAL PLAN

SCALE: VERT. N/A
 HORIZ. 1"=20'
 DATE 11/5/03

DRAWN BY AJK, RJM
 CHECKED BY JWB