


F.A.U. RTE.	SECTION	COUNTY	TOTAL SHEETS	SHEET NO.
8894	05-00073-01-PV	MADISON	68	55
STA. 84+33.14		TO STA. 84+50.00		
FED. ROAD DIST. NO.	ILLINOIS	FEDERAL AID PROJECT		

FINAL SURVEY PLOTTED	DATE
NOTE BOOK	
AREAS CHECKED	

ORIGINAL SURVEY	DATE
AREAS CHECKED	

PLOT DATE = 12/2/2008
 FILE NAME = I:\askord\11e\074610\draw\sheet\84+33.14.dwg
 PLOT SCALE = 1/8" = 10'
 USER NAME = Rusty Miller

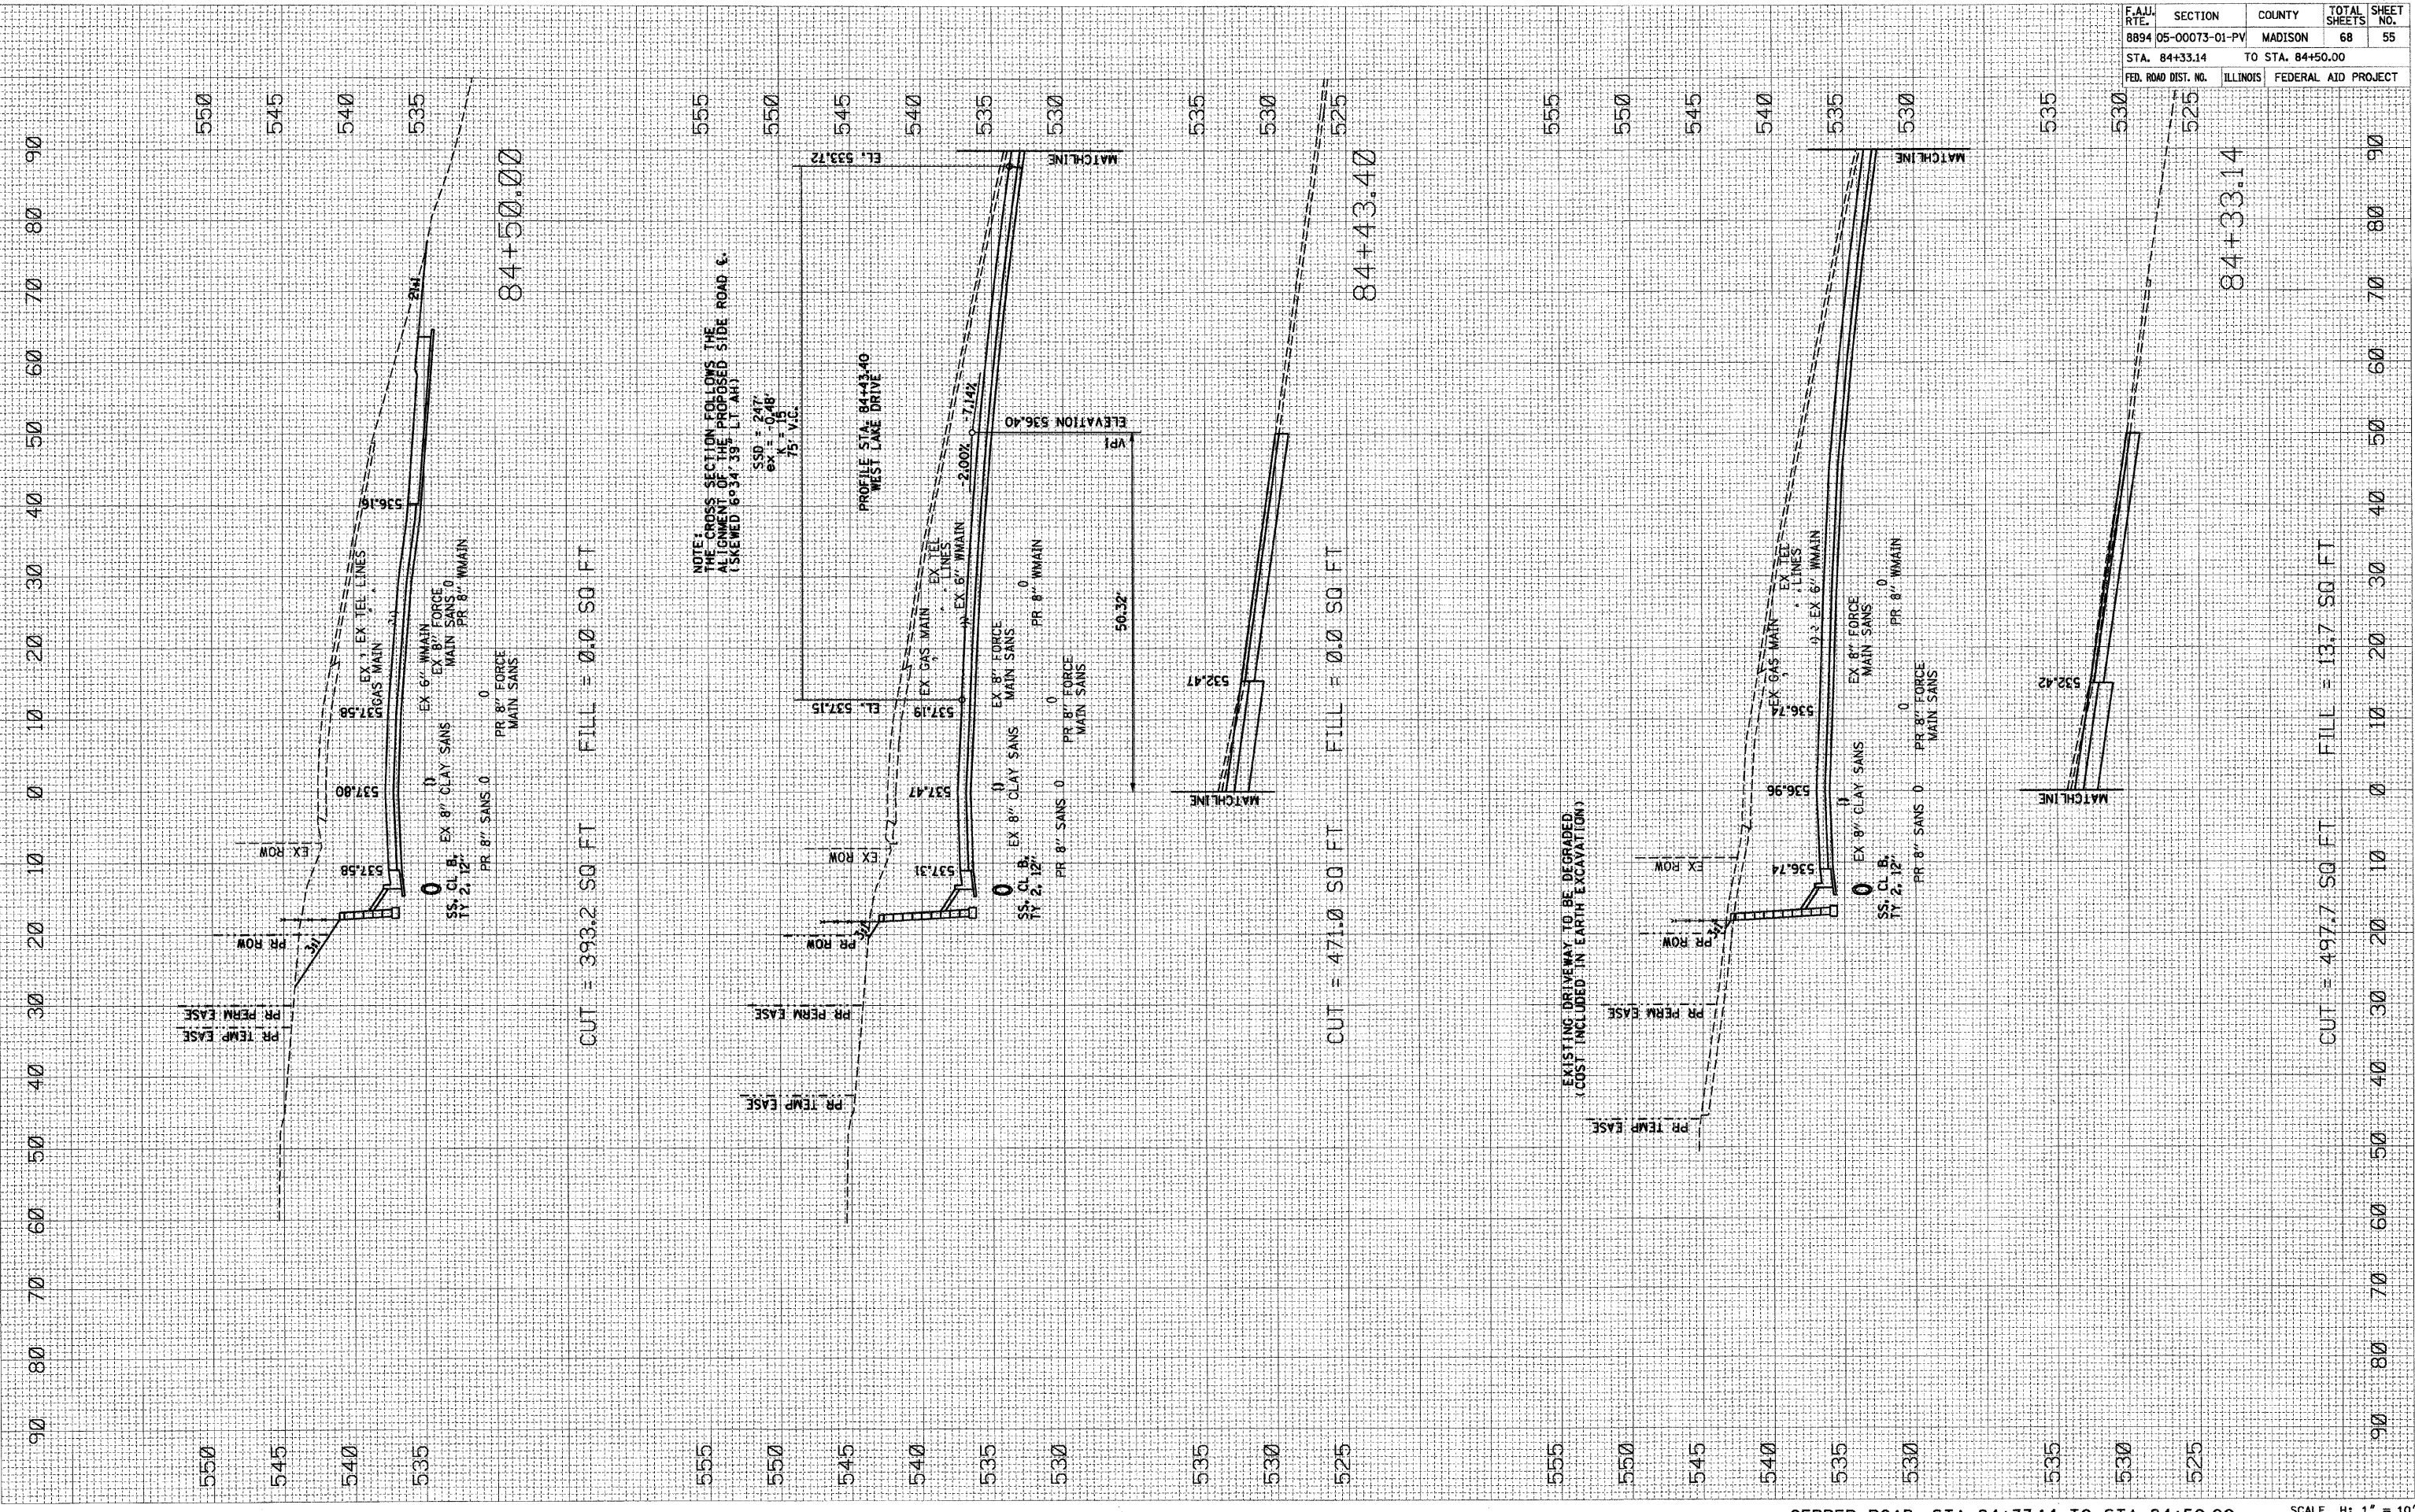

CUT = 393.2 SQ FT FILL = 0.0 SQ FT

CUT = 471.0 SQ FT FILL = 0.0 SQ FT

CUT = 497.7 SQ FT FILL = 13.7 SQ FT

GERBER ROAD: STA 84+33.14 TO STA 84+50.00

SCALE H: 1" = 10'
 V: 1" = 5'