


F.A.U. RTE.	SECTION	COUNTY	TOTAL SHEETS	SHEET NO.
8894	05-00073-01-PV	MADISON	68	65
STA. 97+87.12 TO STA. 99+00.00				
FED. ROAD DIST. NO.		ILLINOIS	FEDERAL AID PROJECT	

FINAL SURVEY	DATE
REVISIONS	BY
NOTED	
PLOTTED	
TEMPERATURE	
AREAS	
CHECKED	
NO.	

ORIGINAL SURVEY	DATE
REVISIONS	BY
NOTED	
PLOTTED	
TEMPERATURE	
AREAS	
CHECKED	
NO.	

PLOT DATE = 12/29/2008
 FILE NAME = I:\ekordav\11e\0746181\Draw\97364\97364.dwg
 PLOT SCALE = 10.0000 / IN.
 USER NAME = Rusby Millerbrie

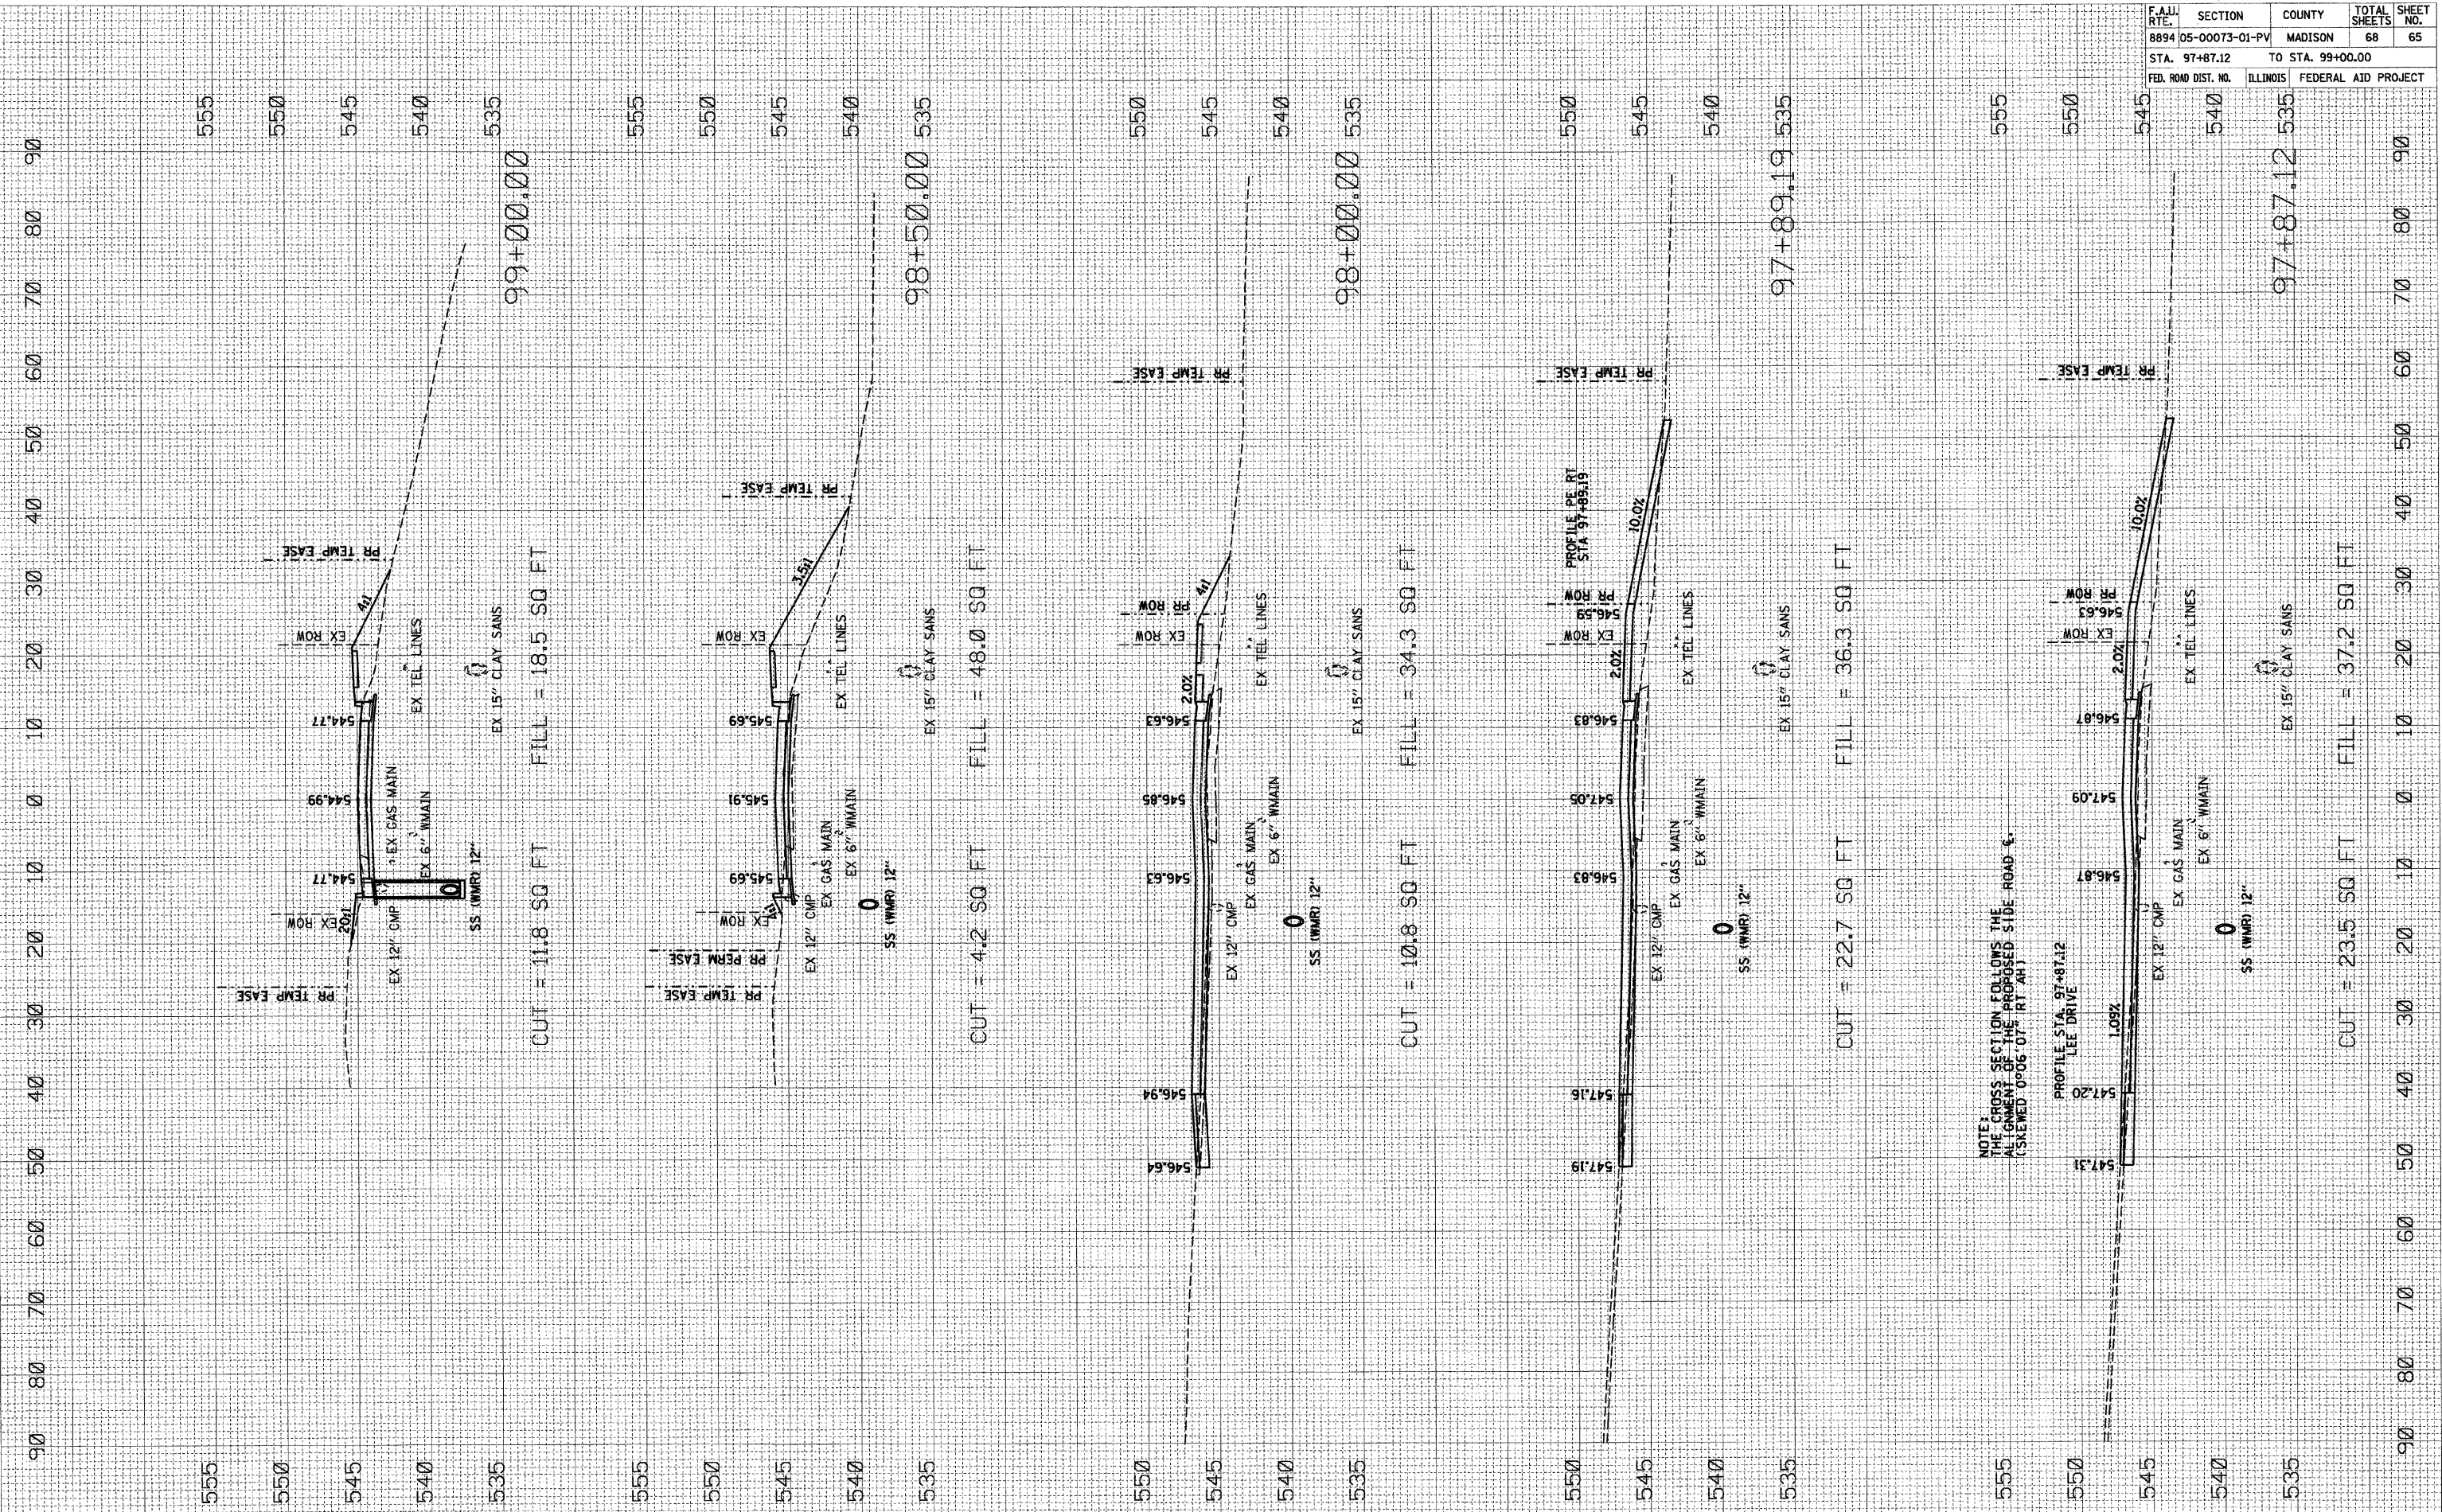

NOTE: THE CROSS SECTION FOLLOWS THE ALIGNMENT OF THE PROPOSED SIDE ROAD (CALCULATED 0.06% RT, 4%)