
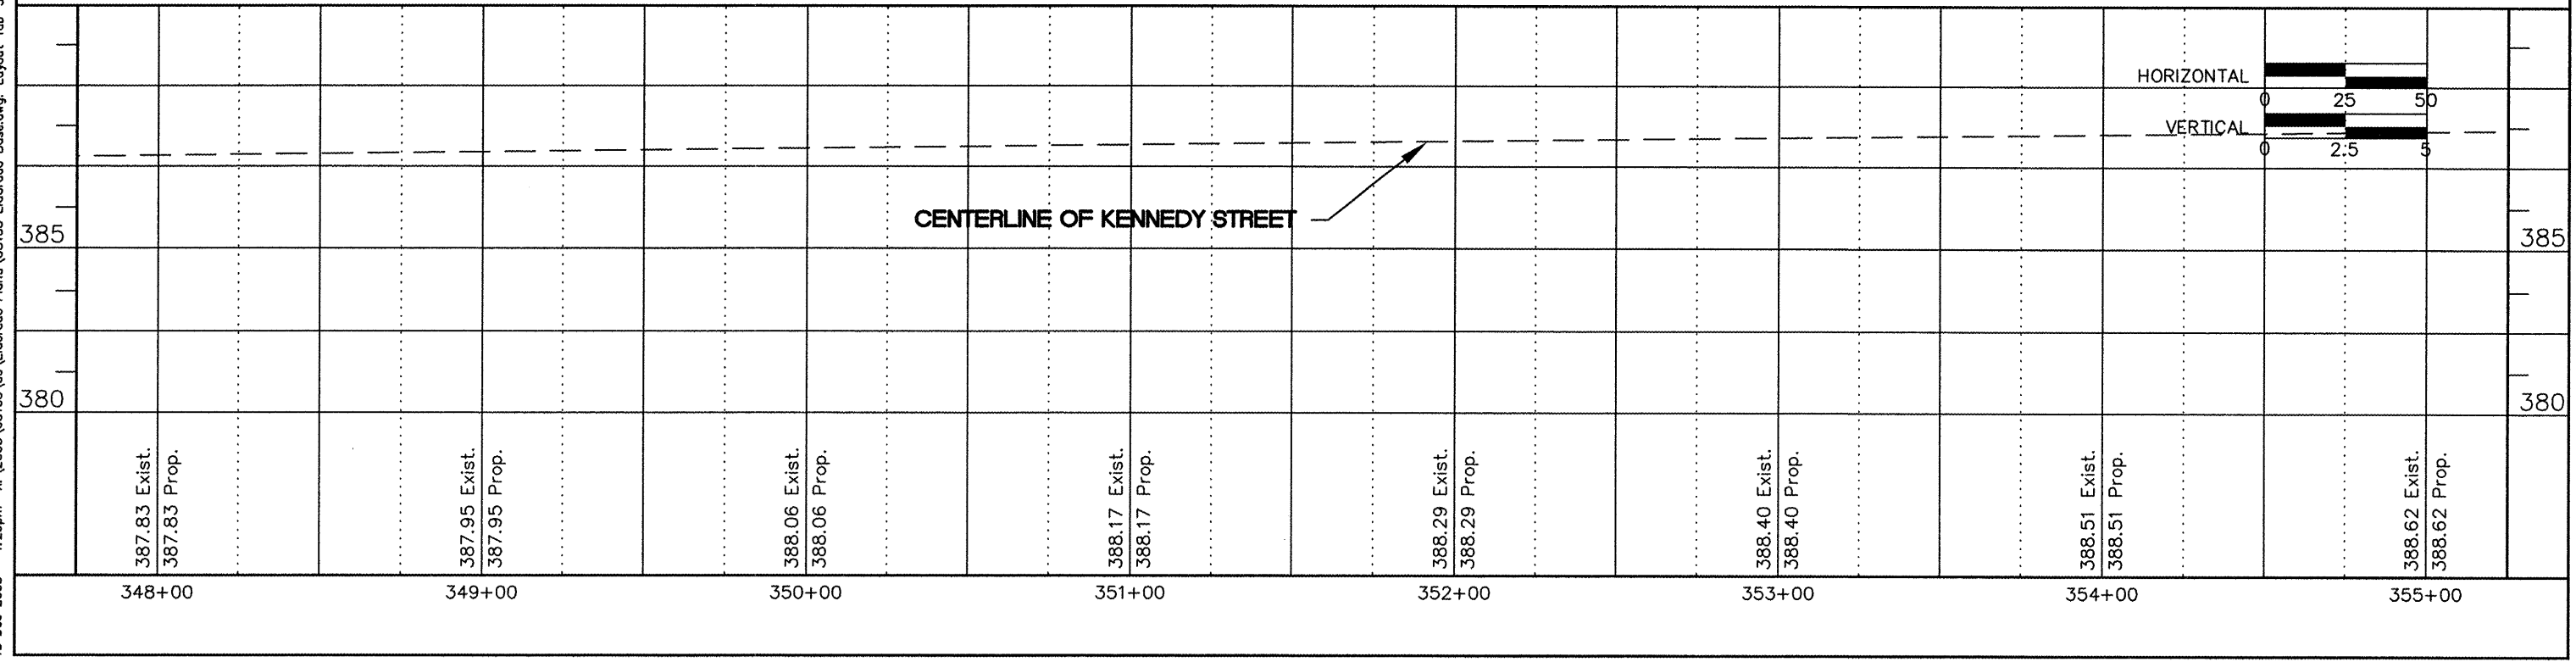


ROUTE	SECTION	COUNTY	TOTAL SHEETS	SHEET NUMBER
	08-00037-00-BT	SALINE	47	20
ELDORADO - IDOT		BIKE/PEDESTRIAN PATH		

PROJECT # TCSP-IL08(012) CONTRACT NO. 99345

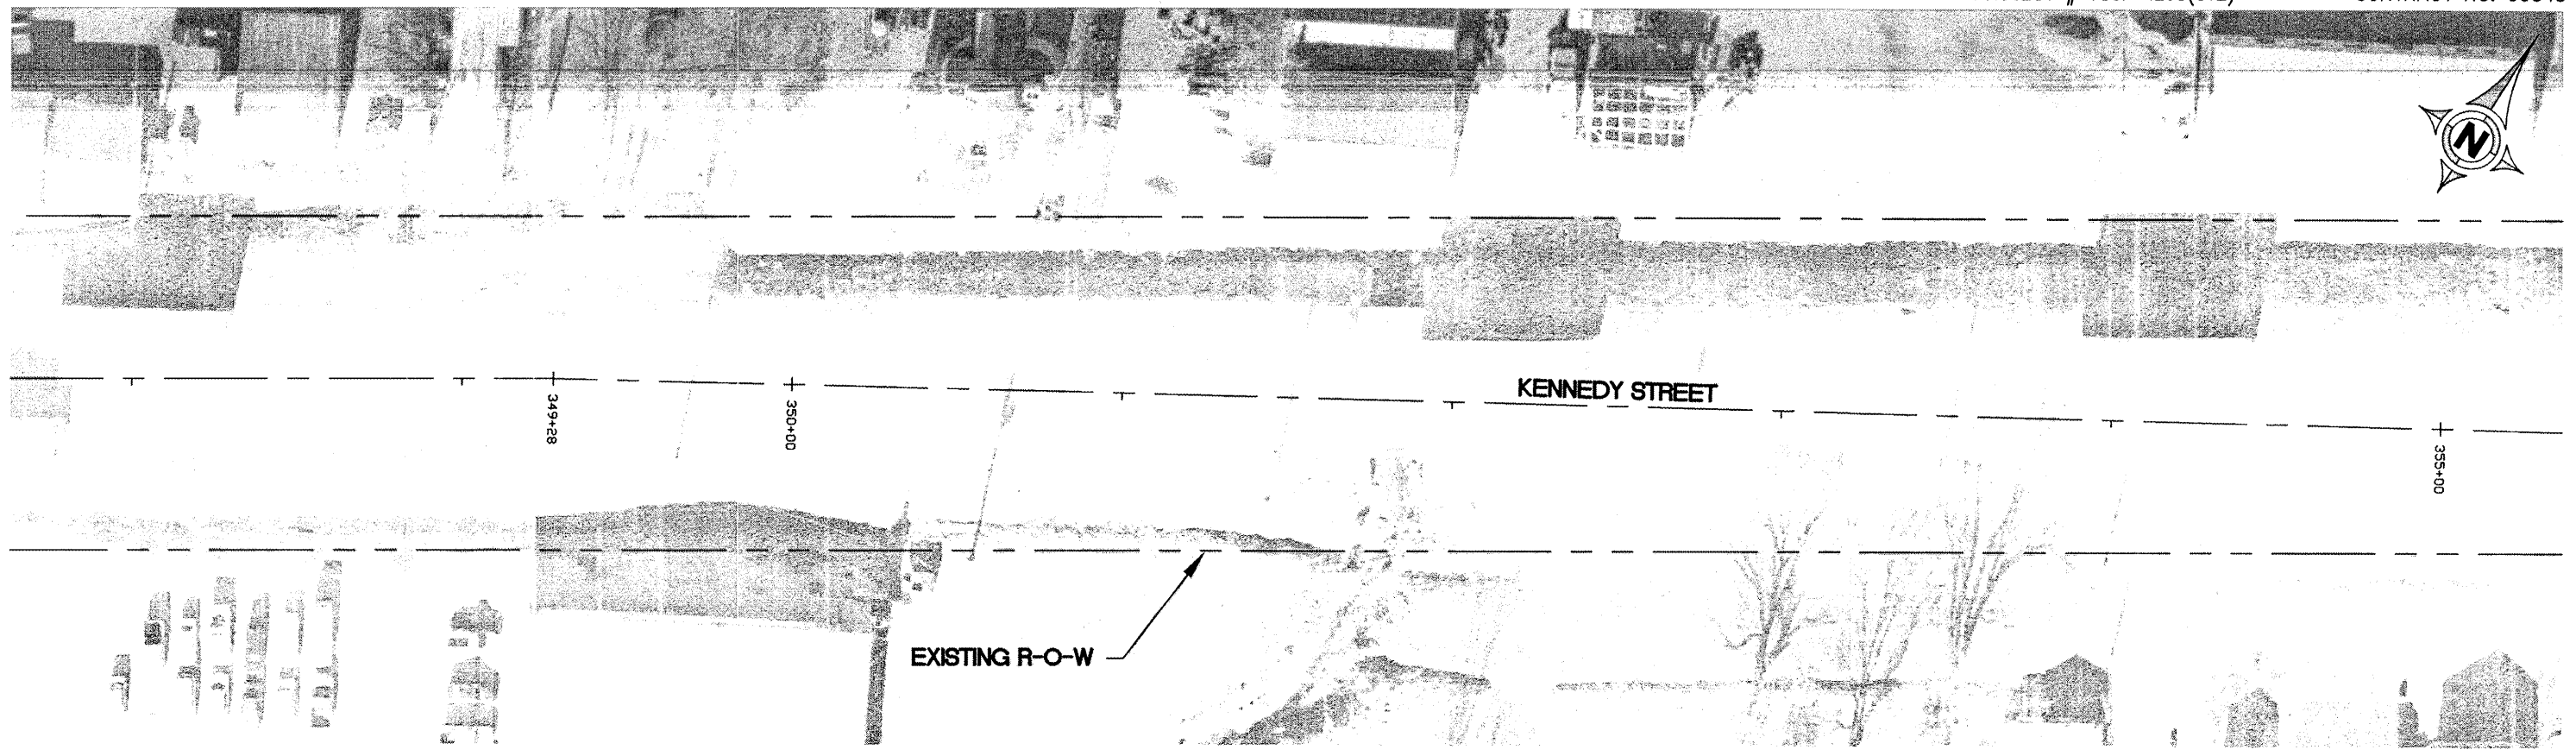

18 Dec 2008 - 1:29pm X:\2005\05138\loc\Eldorado Plana\05138 Eldorado Base.dwg: Layout Tab 'STA 348+00 (20)'