

PHASE 3

KEYMAP

K:\Springfield\0703509\Draw\Sheets\Phase 2 Full
 FILE: CONACT03.dwg
 UPDATE BY: Kristy Brod
 PLOT DATE: 1/28/2009 10:11 AM
 KEY
 BASE_PROPGEO
 BASE_EXISTGEO
 BASE_EXISTTOPO

CA007

REVISIONS		
NUMBER	BY	DATE

0 1 2
 THIS BAR IS EQUAL TO 2'
 AT FULL SCALE (34X22).

LEGEND


- WORK LIMITS
- CONTRACTOR'S STAGING AND STORAGE
- COMPLETED CONSTRUCTION
- CONSTRUCTION SET BACK LINE
- BARRICADES IDOT TYPE 1 WITH RED LIGHTS AND 20"x 20" ORANGE FLAGS AT 20' SPACING
- CONTRACTOR ACCESS
- FLAGMAN - IN CONTACT WITH AIR TRAFFIC CONTROL TOWER (ATCT)
- AIR TRAFFIC ACCESS
- CONTRACTOR AND AIRCRAFT ACCESS

CONSTRUCTION ACTIVITY PLAN PHASING NOTES - PHASE 3

1. THE CONTRACTOR SHALL PLACE ALL BARRICADES AS SHOWN PRIOR TO STARTING WORK ON THIS PHASE.
2. THE AIRPORT WILL REQUIRE 3 CALENDAR DAYS NOTICE FROM THE CONTRACTOR PRIOR TO INITIATING THIS PHASE TO COORDINATE WITH THE TENANTS.
3. PHASE 3 MAY BE CONCURRENT WITH PHASE 2 PROVIDED THAT IT DOES NOT IMPACT THE PROGRESS OF THE PHASE 2 WORK.
4. ACCESS THROUGH THIS AREA SHALL BE CLOSELY COORDINATED WITH TENANTS THROUGH THE AIRPORT. THE CONTRACTOR SHALL PROVIDE A FLAGMAN IN THIS AREA TO COORDINATE ACCESS AND HAULING TRAFFIC. THE CONTRACTOR SHALL CONTINUOUSLY CLEAN THIS AREA DURING HAULING OPERATIONS.

CLOSED PAVEMENT AREAS

- TAXIWAY G FROM STA. 1183+25 TO STA. 1192+90
- SOUTH IDA RAMP TAXIWAY

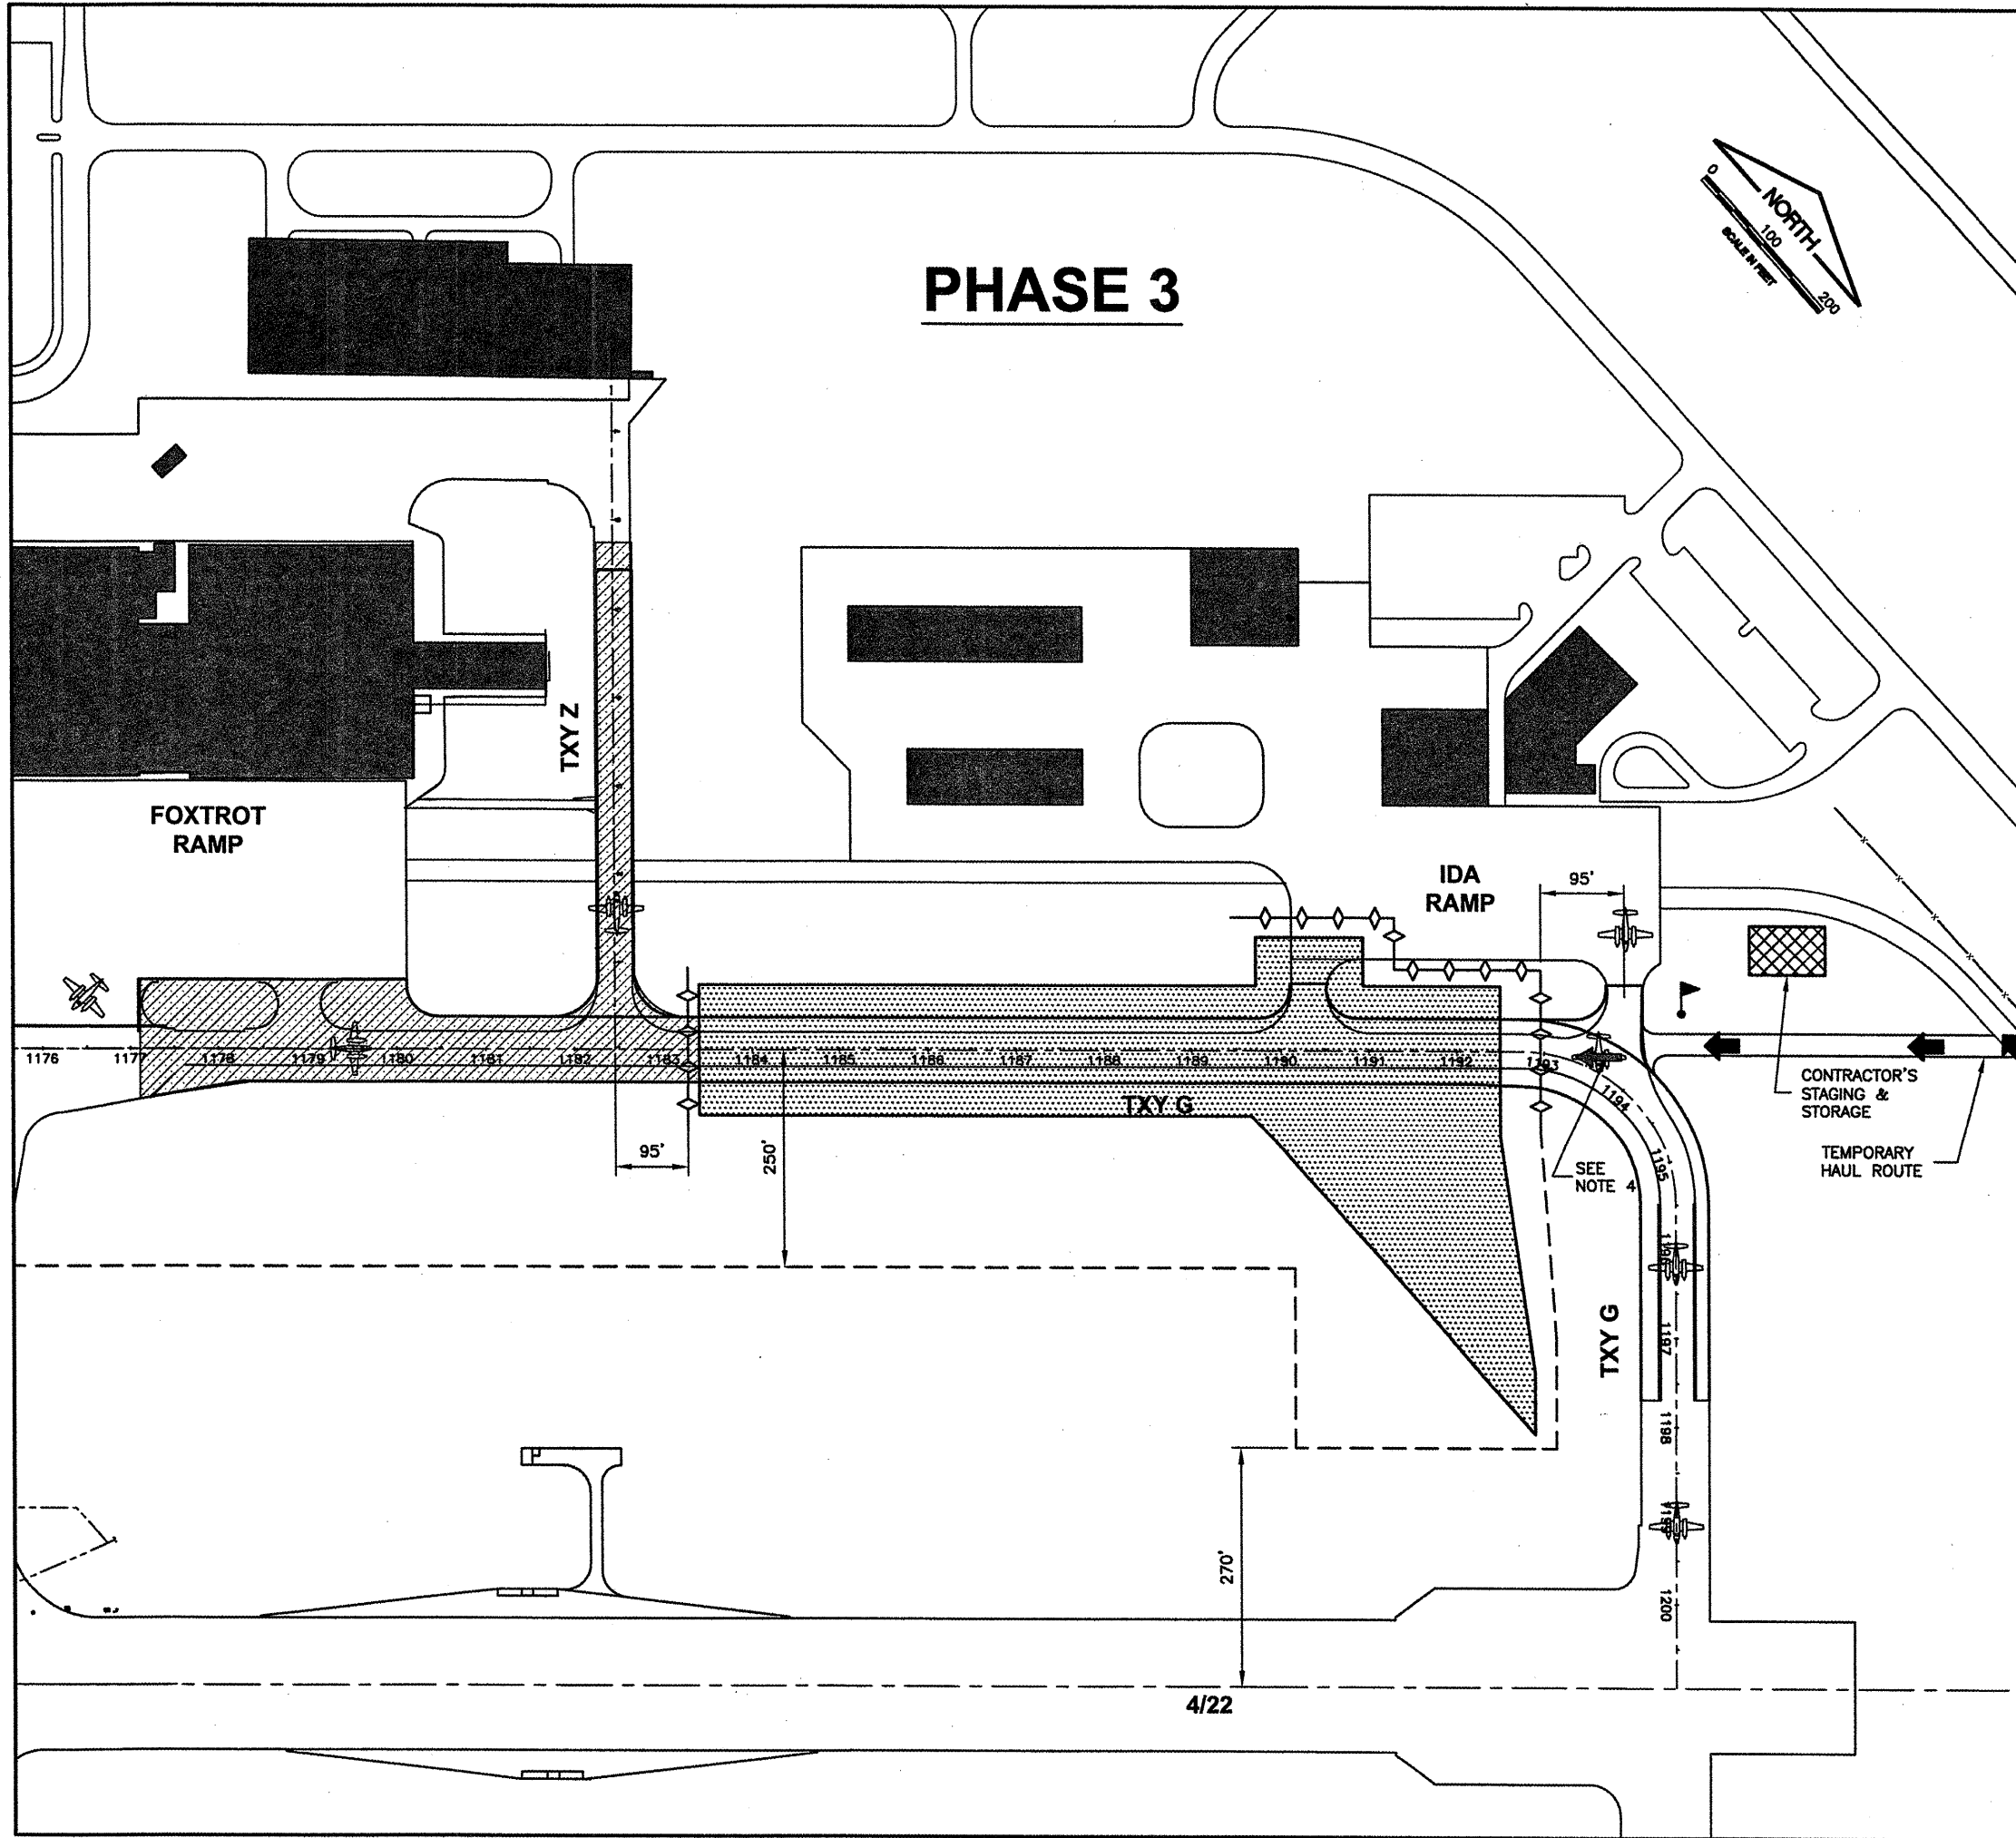

SPRINGFIELD AIRPORT AUTHORITY
 ABRAHAM LINCOLN CAPITAL AIRPORT
 SPRINGFIELD, ILLINOIS
 WIDEN TAXIWAY G - PHASE 2
 CONSTRUCTION ACTIVITY PLAN 3

© Copyright CMT, Inc.
CMT
 CRAWFORD, MURPHY & TILLY, INC.
 CONSULTING ENGINEERS
 License No. 84-00083

DESIGN BY:	CBG
DRAWN BY:	DPA
CHECKED BY:	RLN
APPROVED BY:	RLN
DATE:	01/30/2009
JOB No:	07035-09-00
IL PROJ. NO. SPI-3860	
AIP PROJ. NO. 3-17-0096-XX	
SHEET 06 OF 65 SHEETS	