



K:\Springfield\0703509\Draw\Sheets\Phase 2 Full  
 FILE: PROPIMP2.dwg  
 UPDATE BY: Kristy Brod  
 PLOT DATE: 1/23/2009 1:53 PM  
 BASE\_EXISTGEO  
 BASE\_EXISTTOPO  
 KEY  
 BASE\_PROPGE0


CA007

REVISIONS		
NUMBER	BY	DATE

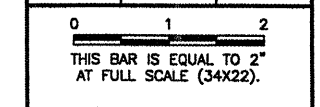


  
 SPRINGFIELD AIRPORT AUTHORITY  
 ABRAHAM LINCOLN CAPITAL AIRPORT  
 SPRINGFIELD, ILLINOIS

WIDEN TAXIWAY G - PHASE 2  
 PROPOSED IMPROVEMENTS 2

© Copyright CMT, Inc.  
  
**CMT**  
 CRAWFORD, MURPHY & TILLY, INC.  
 CONSULTING ENGINEERS  
 License No. 184-000613

DESIGN BY:	CBG
DRAWN BY:	DPA
CHECKED BY:	<i>RW</i>
APPROVED BY:	<i>RW</i>
DATE:	01/30/2009
JOB No:	07035-09-00
IL PROJ. NO. SPI-3860	
AIP PROJ. NO. 3-17-0096-XX	
SHEET 15 OF 65 SHEETS	

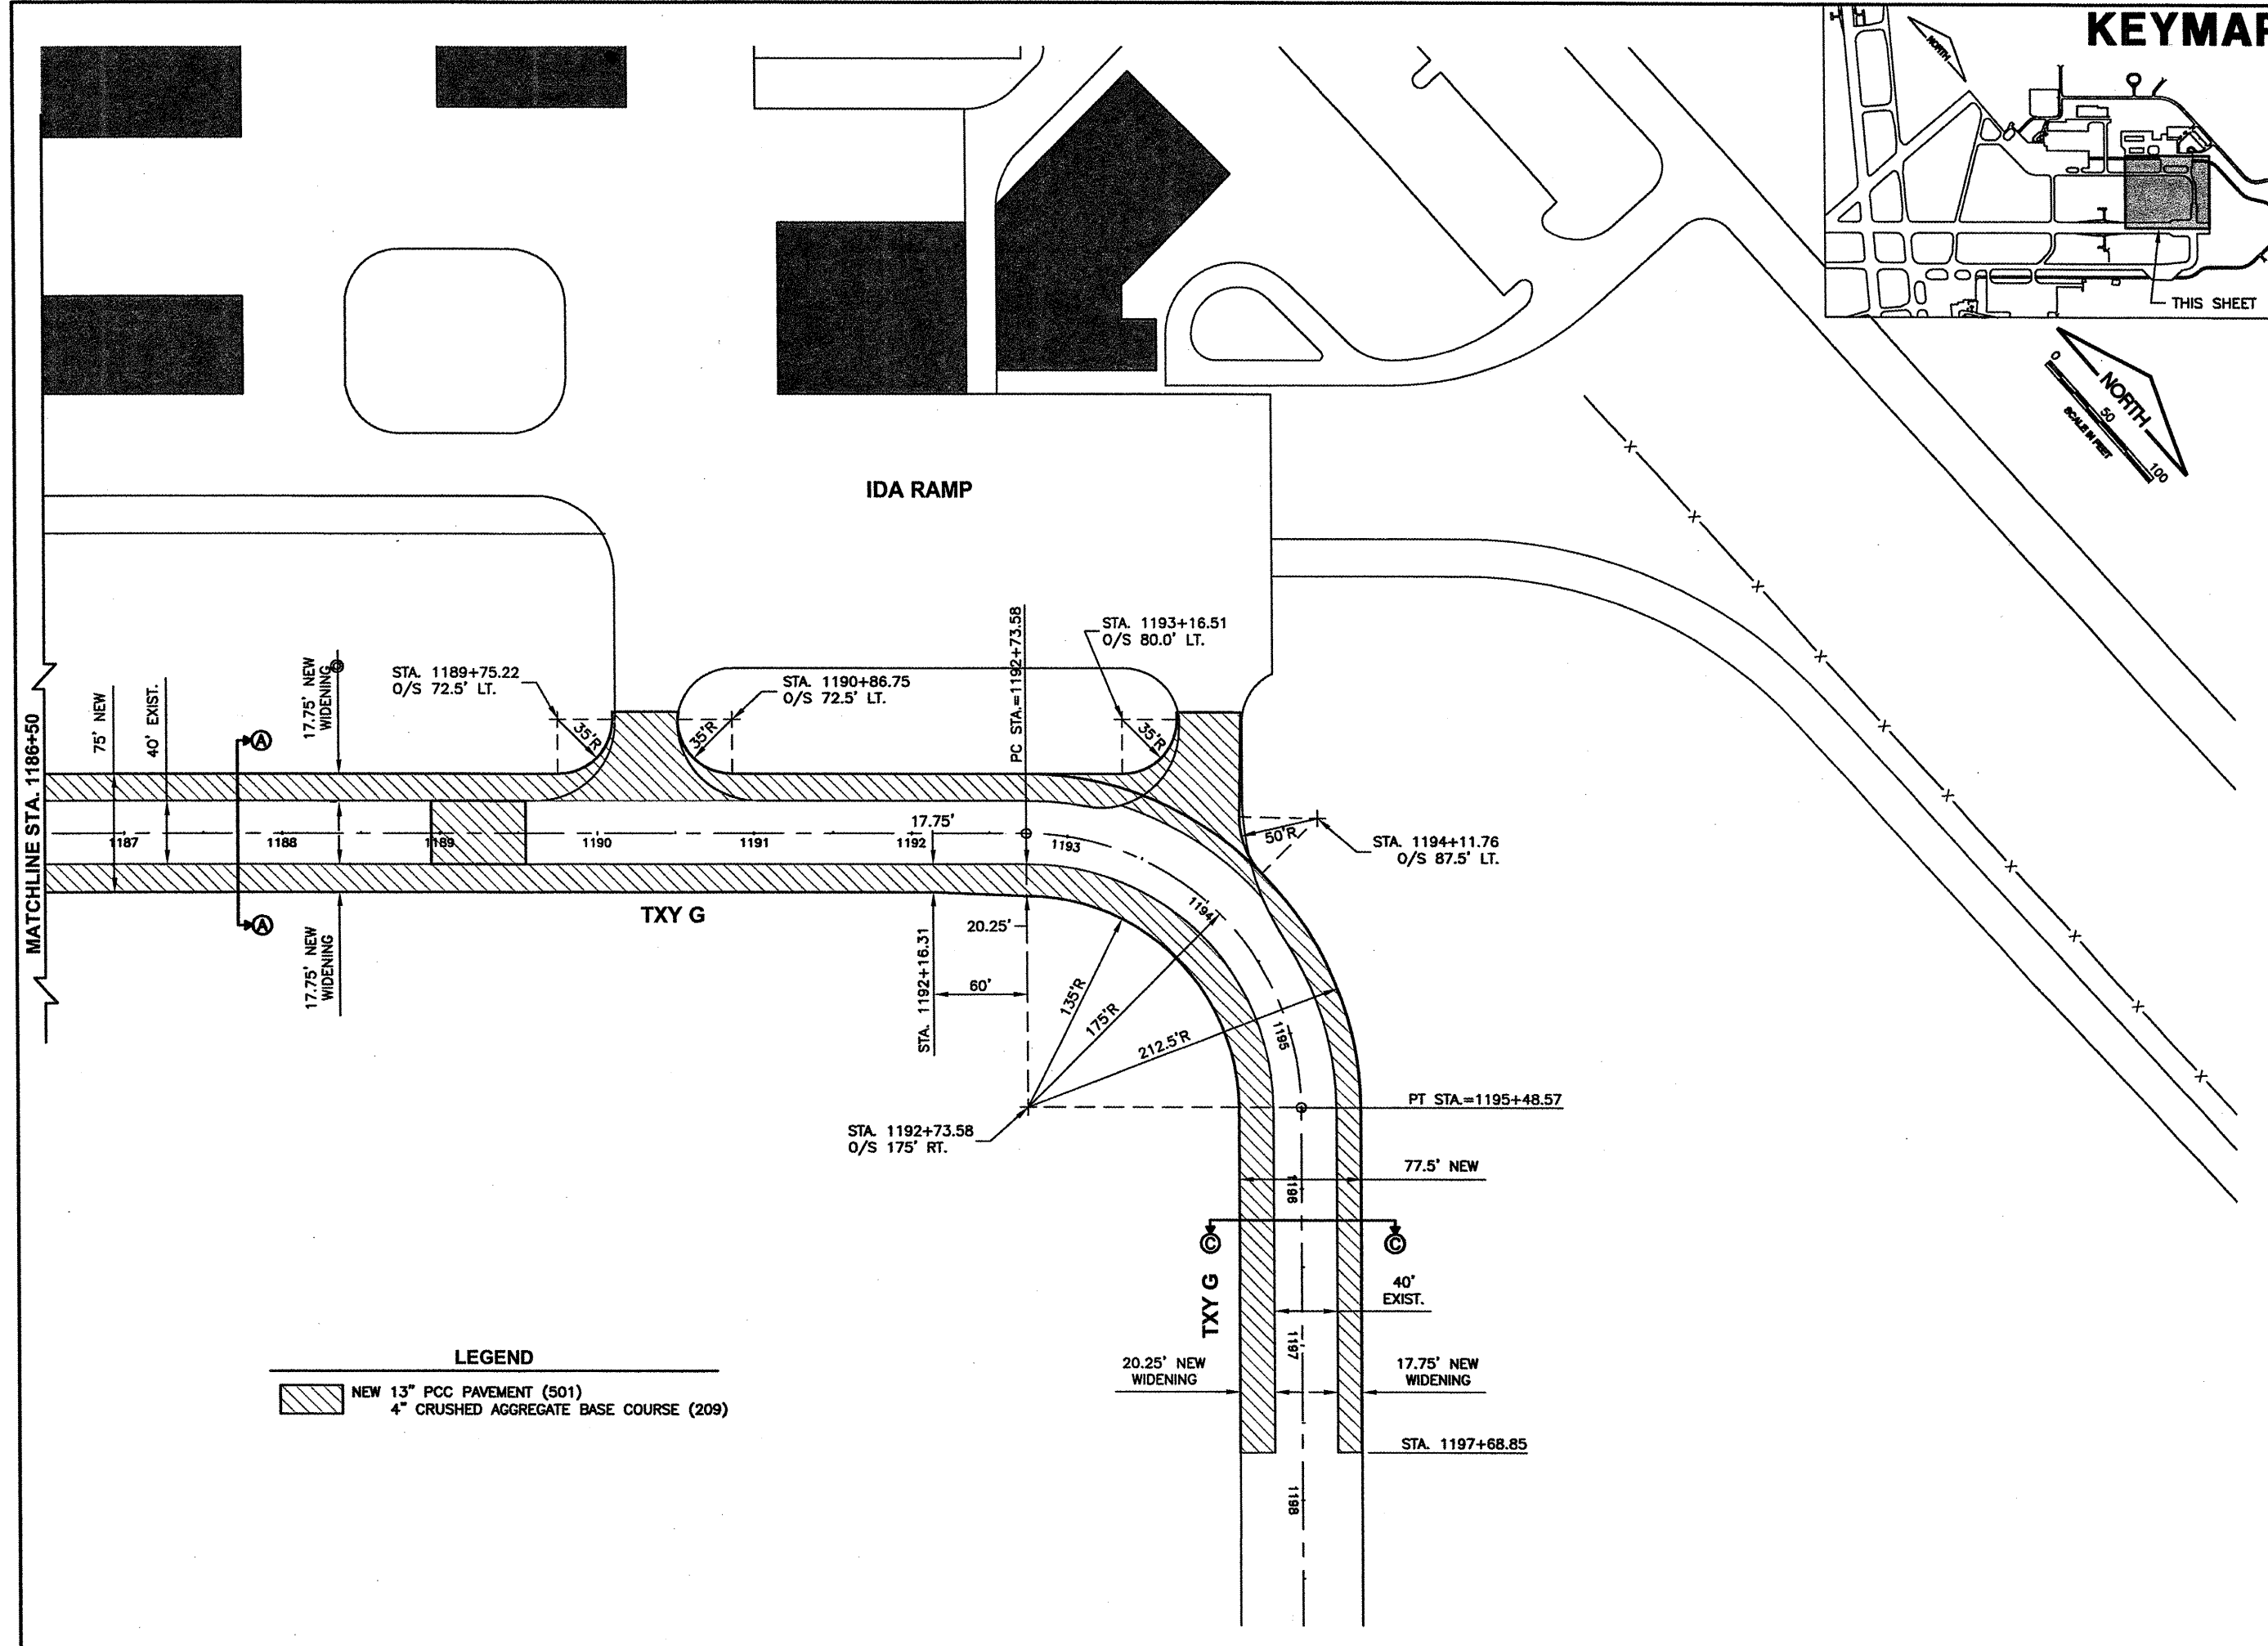

**LEGEND**

-  NEW 13" PCC PAVEMENT (501)
-  4" CRUSHED AGGREGATE BASE COURSE (209)