
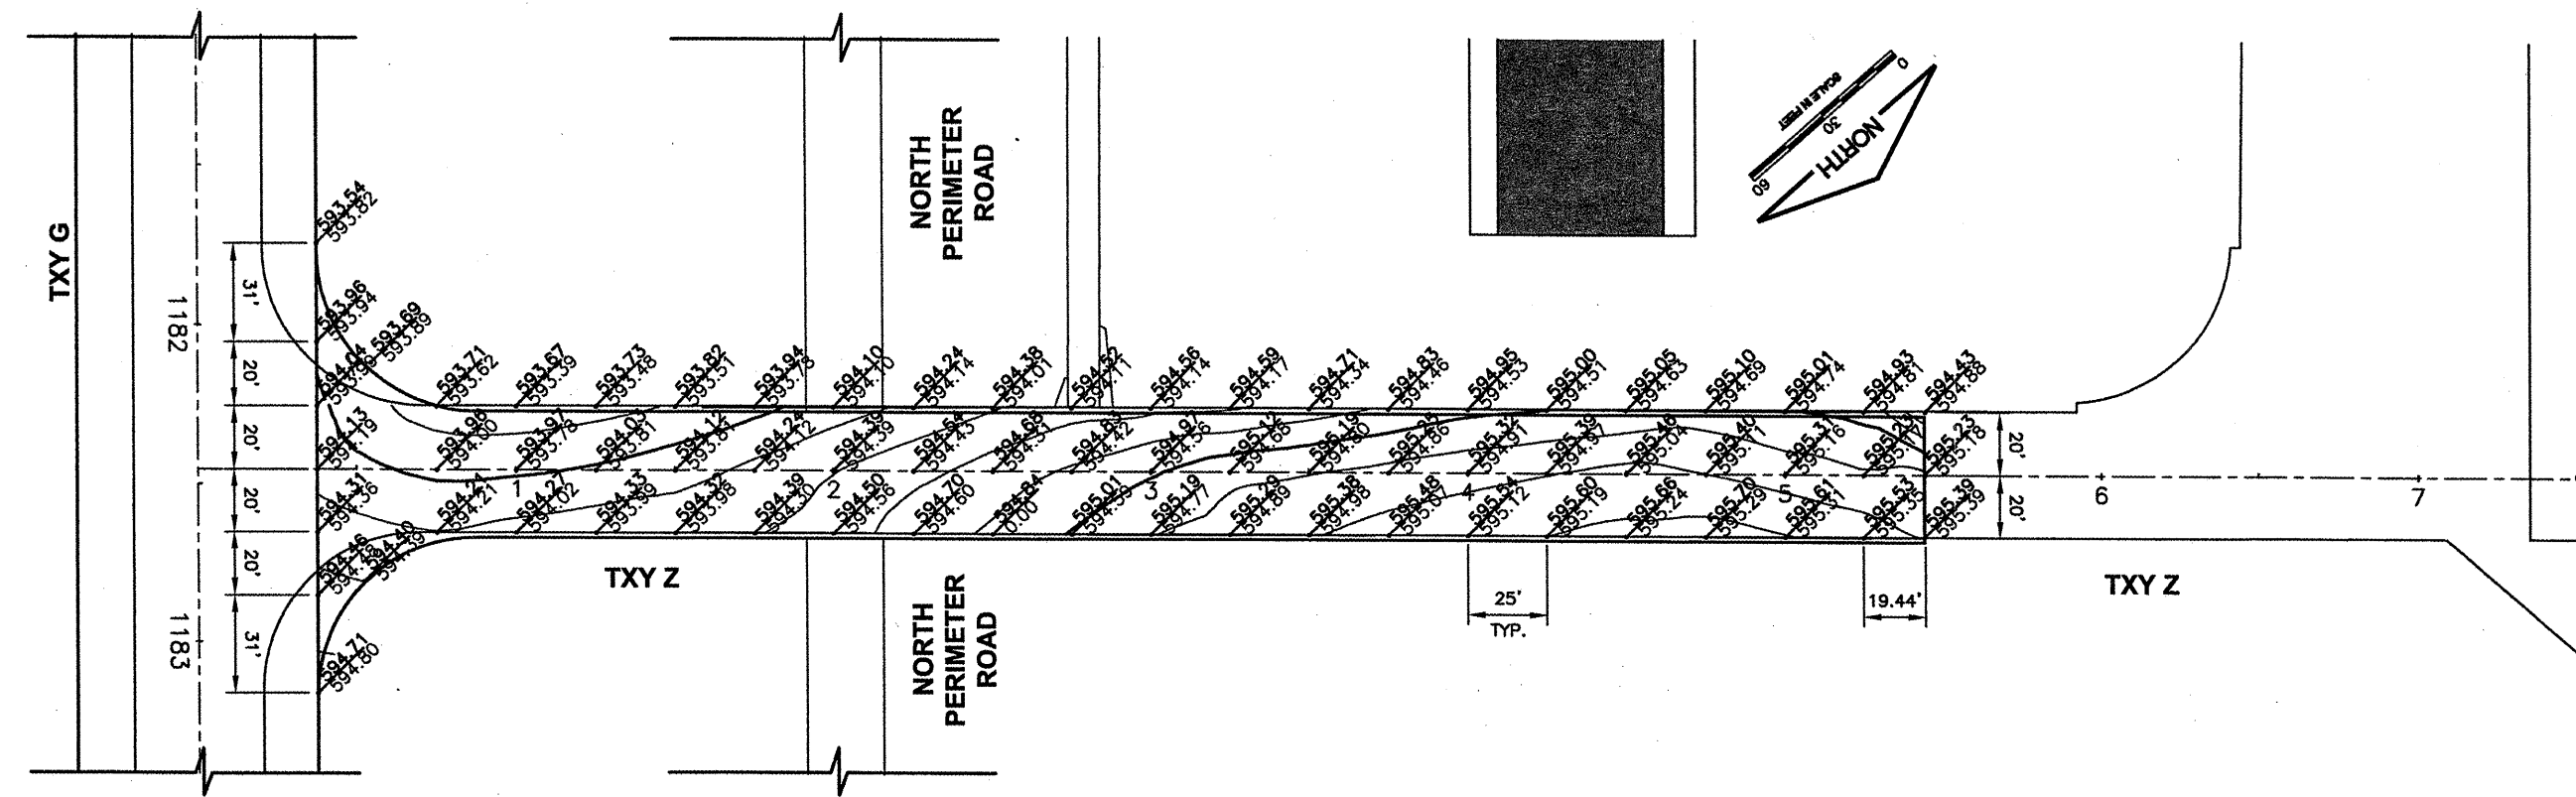
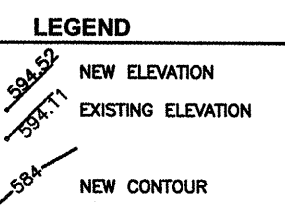


K:\Springfield\0703509\Draw\Sheets\Phase 2 Full  
 FILE: STAK01.dwg  
 UPDATE BY: Kristy Brod  
 PLOT DATE: 1/21/2009 11:01 AM  
 BASE\_EXISTGEO  
 BASE\_EXISTGEO  
 BASE\_PROPGEO  
 KEY  
 BASE\_PROPSAKE

CA007

REVISIONS		
NUMBER	BY	DATE

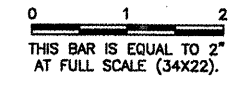

SPRINGFIELD AIRPORT AUTHORITY  
 ABRAHAM LINCOLN CAPITAL AIRPORT  
 SPRINGFIELD, ILLINOIS

WIDEN TAXIWAY G - PHASE 2  
 TAXIWAY Z STAKING PLAN

© Copyright CMT, Inc.  
**CMT**  
 CRAWFORD, MURPHY & TILLY, INC.  
 CONSULTING ENGINEERS  
 License No. 84-000613



DESIGN BY: CBG  
 DRAWN BY: CMT  
 CHECKED BY: *RLW*  
 APPROVED BY: *RLW*  
 DATE: 01/30/2009  
 JOB No: 07035-09-00

IL PROJ. NO. SPI-3860  
 AIP PROJ. NO. 3-17-0096-XX  
 SHEET 19 OF 65 SHEETS