


# KEYMAP

K:\Springfield\0703509\Draw\Sheets\Phase 2 Full  
 FILE: STAK02.dwg  
 UPDATE BY: Kristy Brod  
 PLOT DATE: 1/21/2009 11:01 AM  
 BASE\_EXISTGEO  
 BASE\_EXISTPO  
 BASE\_PROPGEO  
 KEY  
 BASE\_PROPSTAKE


## CA007

REVISIONS		
NUMBER	BY	DATE

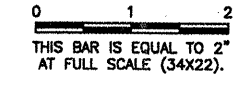

**LEGEND**

- NEW ELEVATION
- EXISTING ELEVATION
- NEW CONTOUR

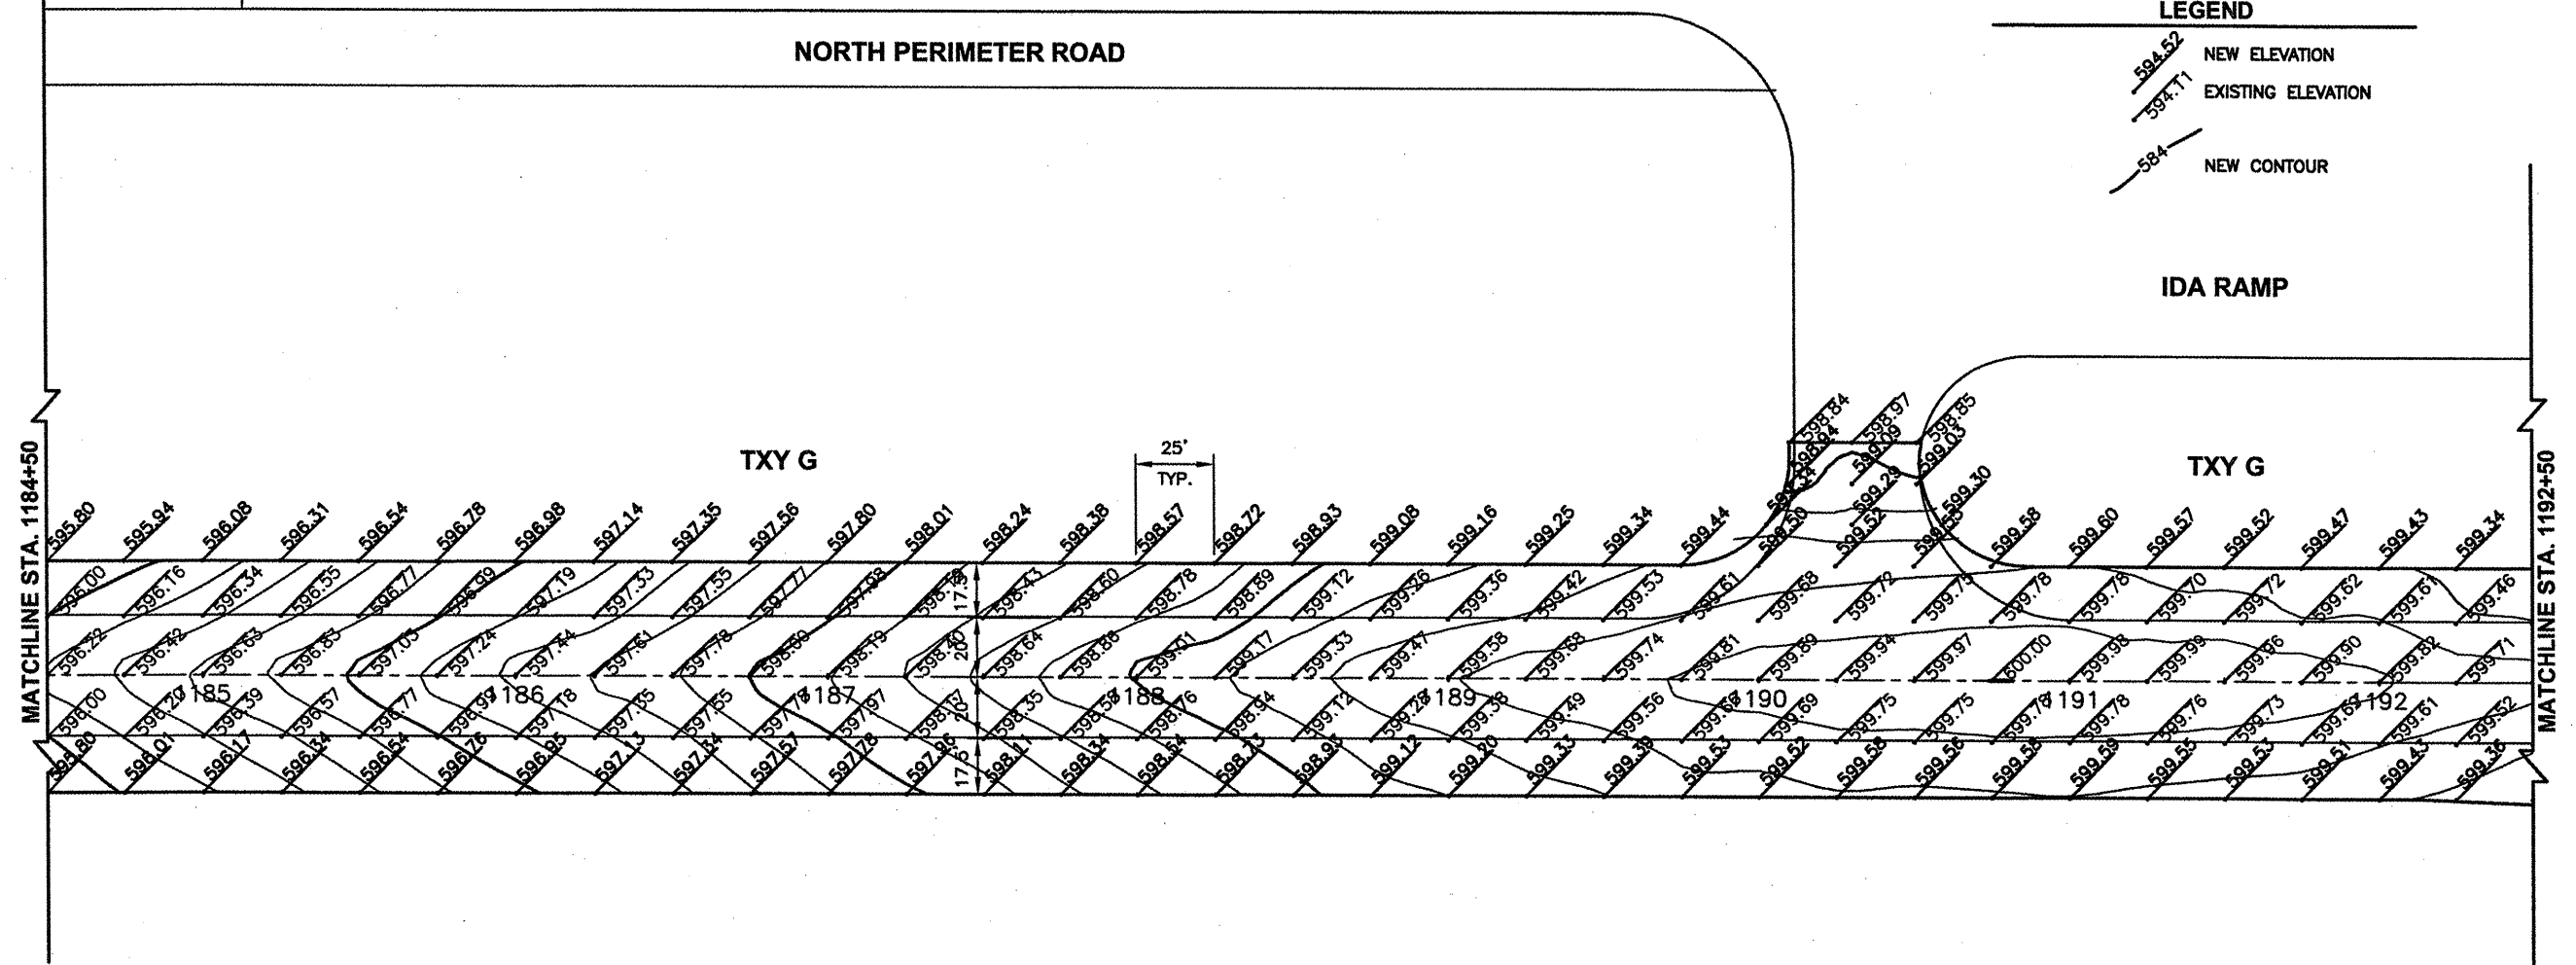

SPRINGFIELD AIRPORT AUTHORITY  
 ABRAHAM LINCOLN CAPITAL AIRPORT  
 SPRINGFIELD, ILLINOIS

WIDEN TAXIWAY G - PHASE 2  
 TAXIWAY G STAKING PLAN 2

© Copyright CMT, Inc.  
**CMT**  
 CRAWFORD, MURPHY & TILLY, INC.  
 CONSULTING ENGINEERS  
 License No. 84-00653



DESIGN BY:	CBG
DRAWN BY:	CMT
CHECKED BY:	<i>RW</i>
APPROVED BY:	<i>RW</i>
DATE:	01/30/2009
JOB No:	07035-09-00
IL PROJ. NO.	SPI-3860
AIP PROJ. NO.	3-17-0096-XX
SHEET	21 OF 65 SHEETS