


KA038

K:\Kankakee\0807506 Lighting Ph.2\Draw\Sheets
FILE: Econd-05.dwg
LAYOUT: Layout1
UPDATE BY: Jim Ohse
SURVEY BOOK #
DATE: Thursday, January 15, 2009 11:17:55 AM
XREF DWG: tbcInt.dwg
tb.dwg
elec-base.dwg


SEE EXISTING CONDITIONS/PROPOSED REMOVALS
SHEET 6 FOR LEGEND AND NOTES

THE INFORMATION SHOWN ON THESE PLANS HAS BEEN
OBTAINED FROM AVAILABLE RECORDS. NEITHER THE OWNER
NOR THE ENGINEER ASSUMES ANY RESPONSIBILITY
WHATEVER IN RESPECT TO THE ACCURACY OR SUFFICIENCY
OF THE INFORMATION AND THERE IS NO GUARANTEE EITHER
EXPRESSED OR IMPLIED THAT THE CONDITIONS INDICATED
ARE REPRESENTATIVE OF THOSE TO BE ENCOUNTERED IN
THE FIELD. IT SHALL BE THE CONTRACTOR'S RESPONSIBILITY
TO VISIT THE SITE AND ACQUAINT HIMSELF WITH THE
EXISTING CONDITIONS.

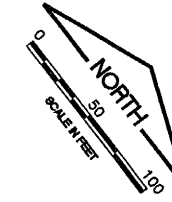

REVISIONS		
NUMBER	BY	DATE

0 1 2
THIS BAR IS EQUAL TO 2"
AT FULL SCALE (34X22).

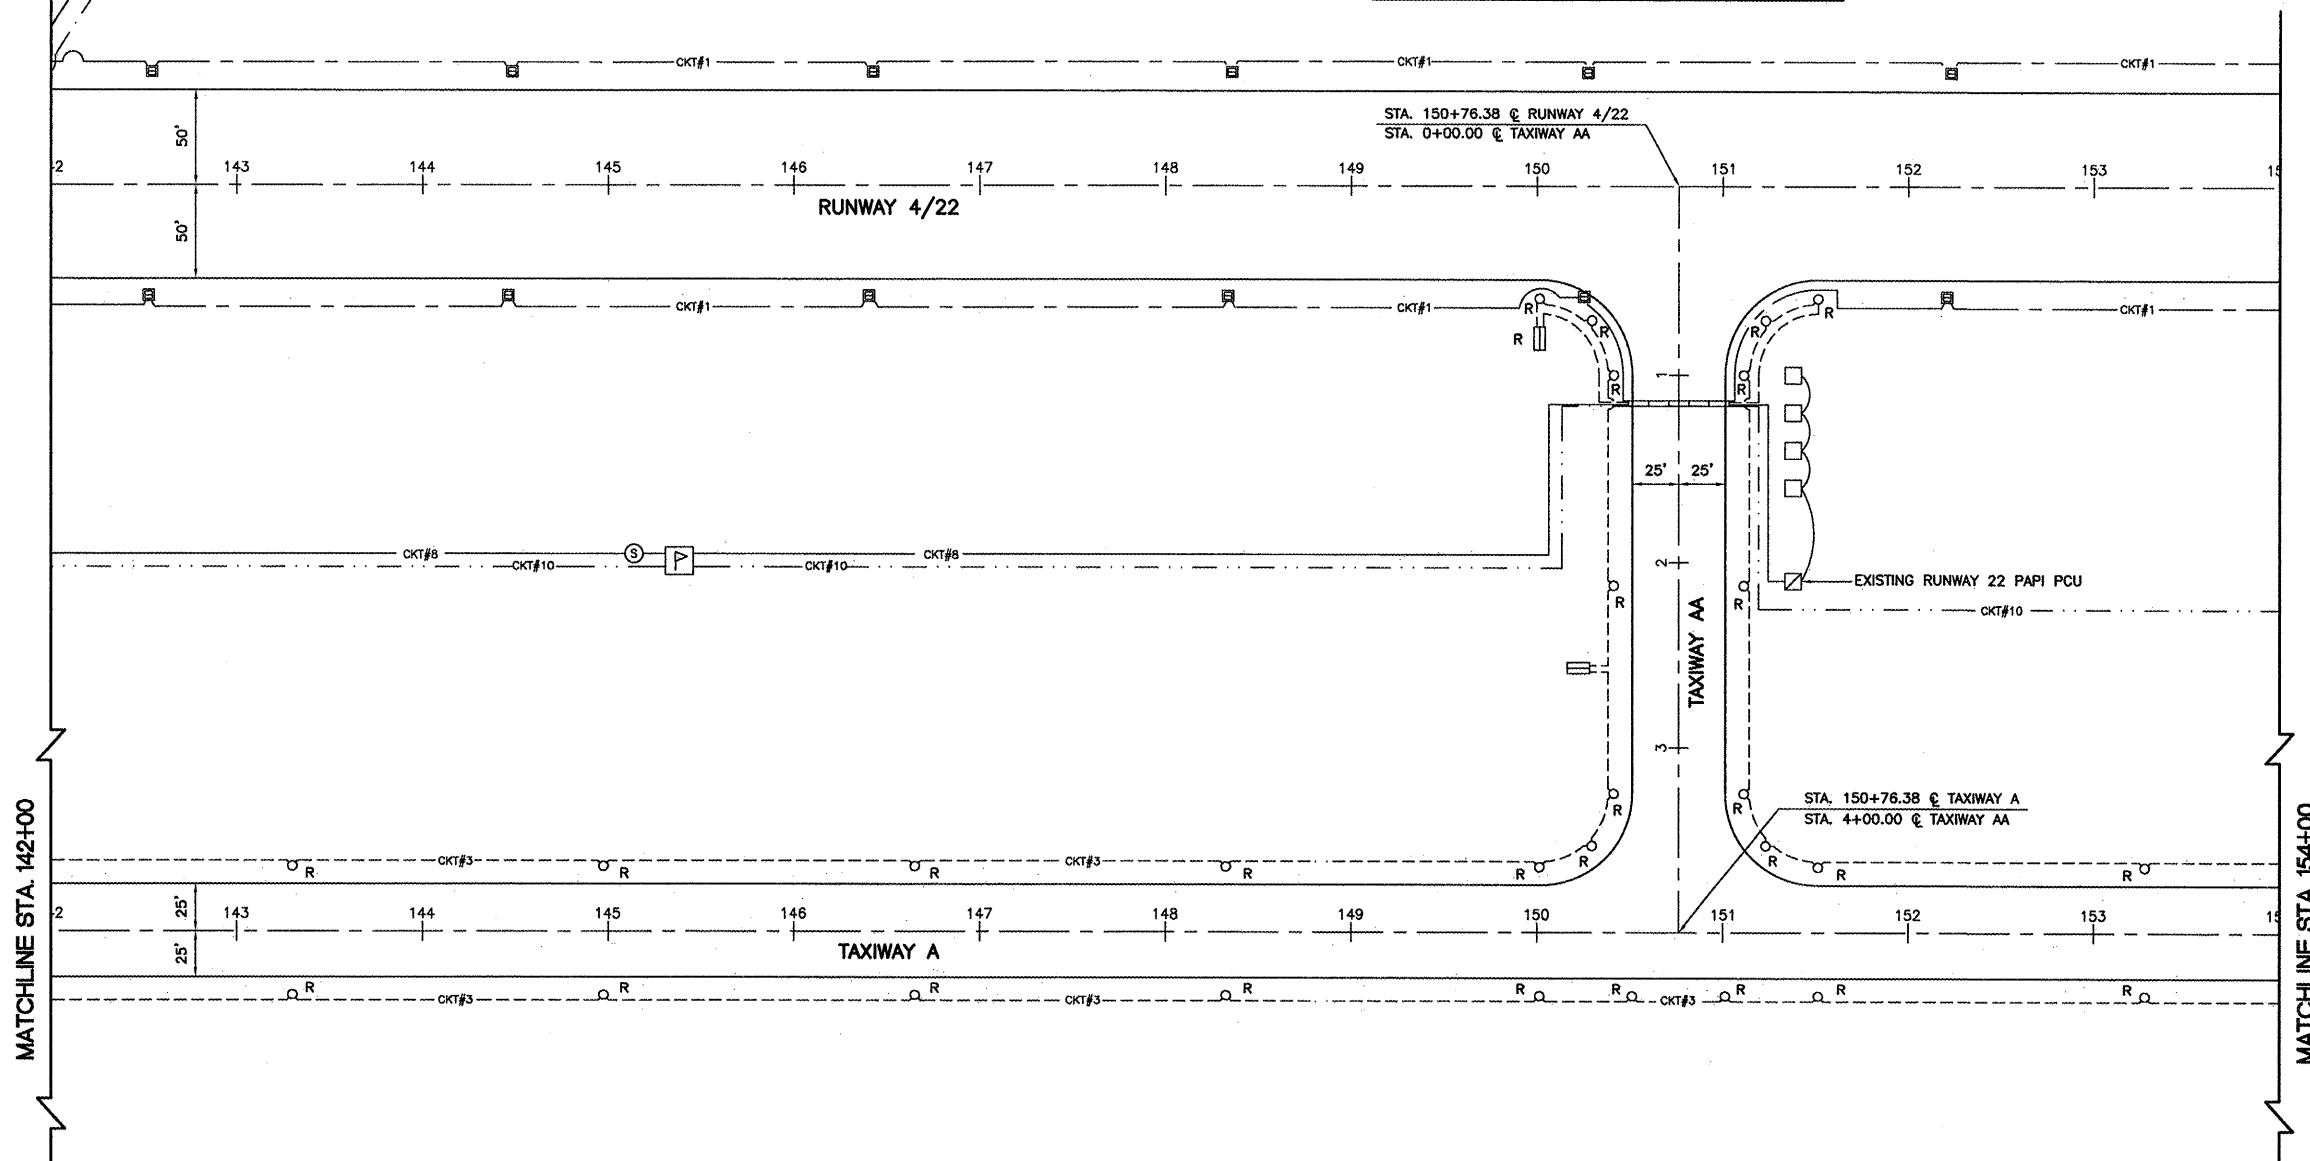


**GREATER KANKAKEE AIRPORT
KANKAKEE, ILLINOIS
REHABILITATE AIRFIELD LIGHTING SYSTEM -
RUNWAY 4/22 PARALLEL AND CONNECTING TAXIWAYS
EXISTING CONDITIONS/PROPOSED REMOVALS
STA. 142+00 TO STA. 154+00**

© Copyright CMT, Inc.
CMT
CRAWFORD, MURPHY & TILLY, INC.
CONSULTING ENGINEERS
License No. 184-000613

DESIGN BY: MND
DRAWN BY: JRO
CHECKED BY: MND
APPROVED BY:
DATE: 01/16/09
JOB No: 08075-06

IL PROJECT: IKK-3863
A.I.P. PROJECT: 3-17-0057-B15
FINAL SUBMITTAL

SHEET 10 OF 20 SHEETS

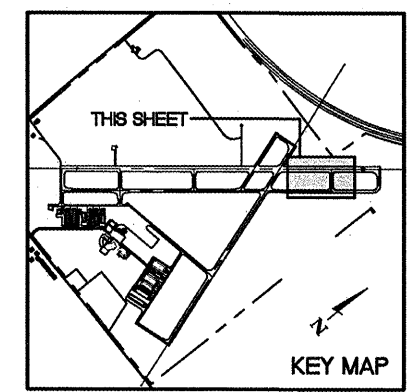

MATCHLINE STA. 142+00

MATCHLINE STA. 154+00