


K:\Dmille\0504203 Taxiway Extension\Draw\Sheets
 FILE: 04_CONACT.dwg
 LAYOUT: CONACT
 UPDATE BY: dallen
 SURVEY BOOK #
 DATE: Mon 1/5/09 4:22pm
 XREF DWG: Clintinfo.dwg
 DNV-EXISTBASE.DWG
 BASE_PROPGE0.dwg

REVISIONS

NUMBER	BY	DATE
1	SMH	1/2/07

0 1 2
 THIS BAR IS EQUAL TO 2"
 AT FULL SCALE (34X22).

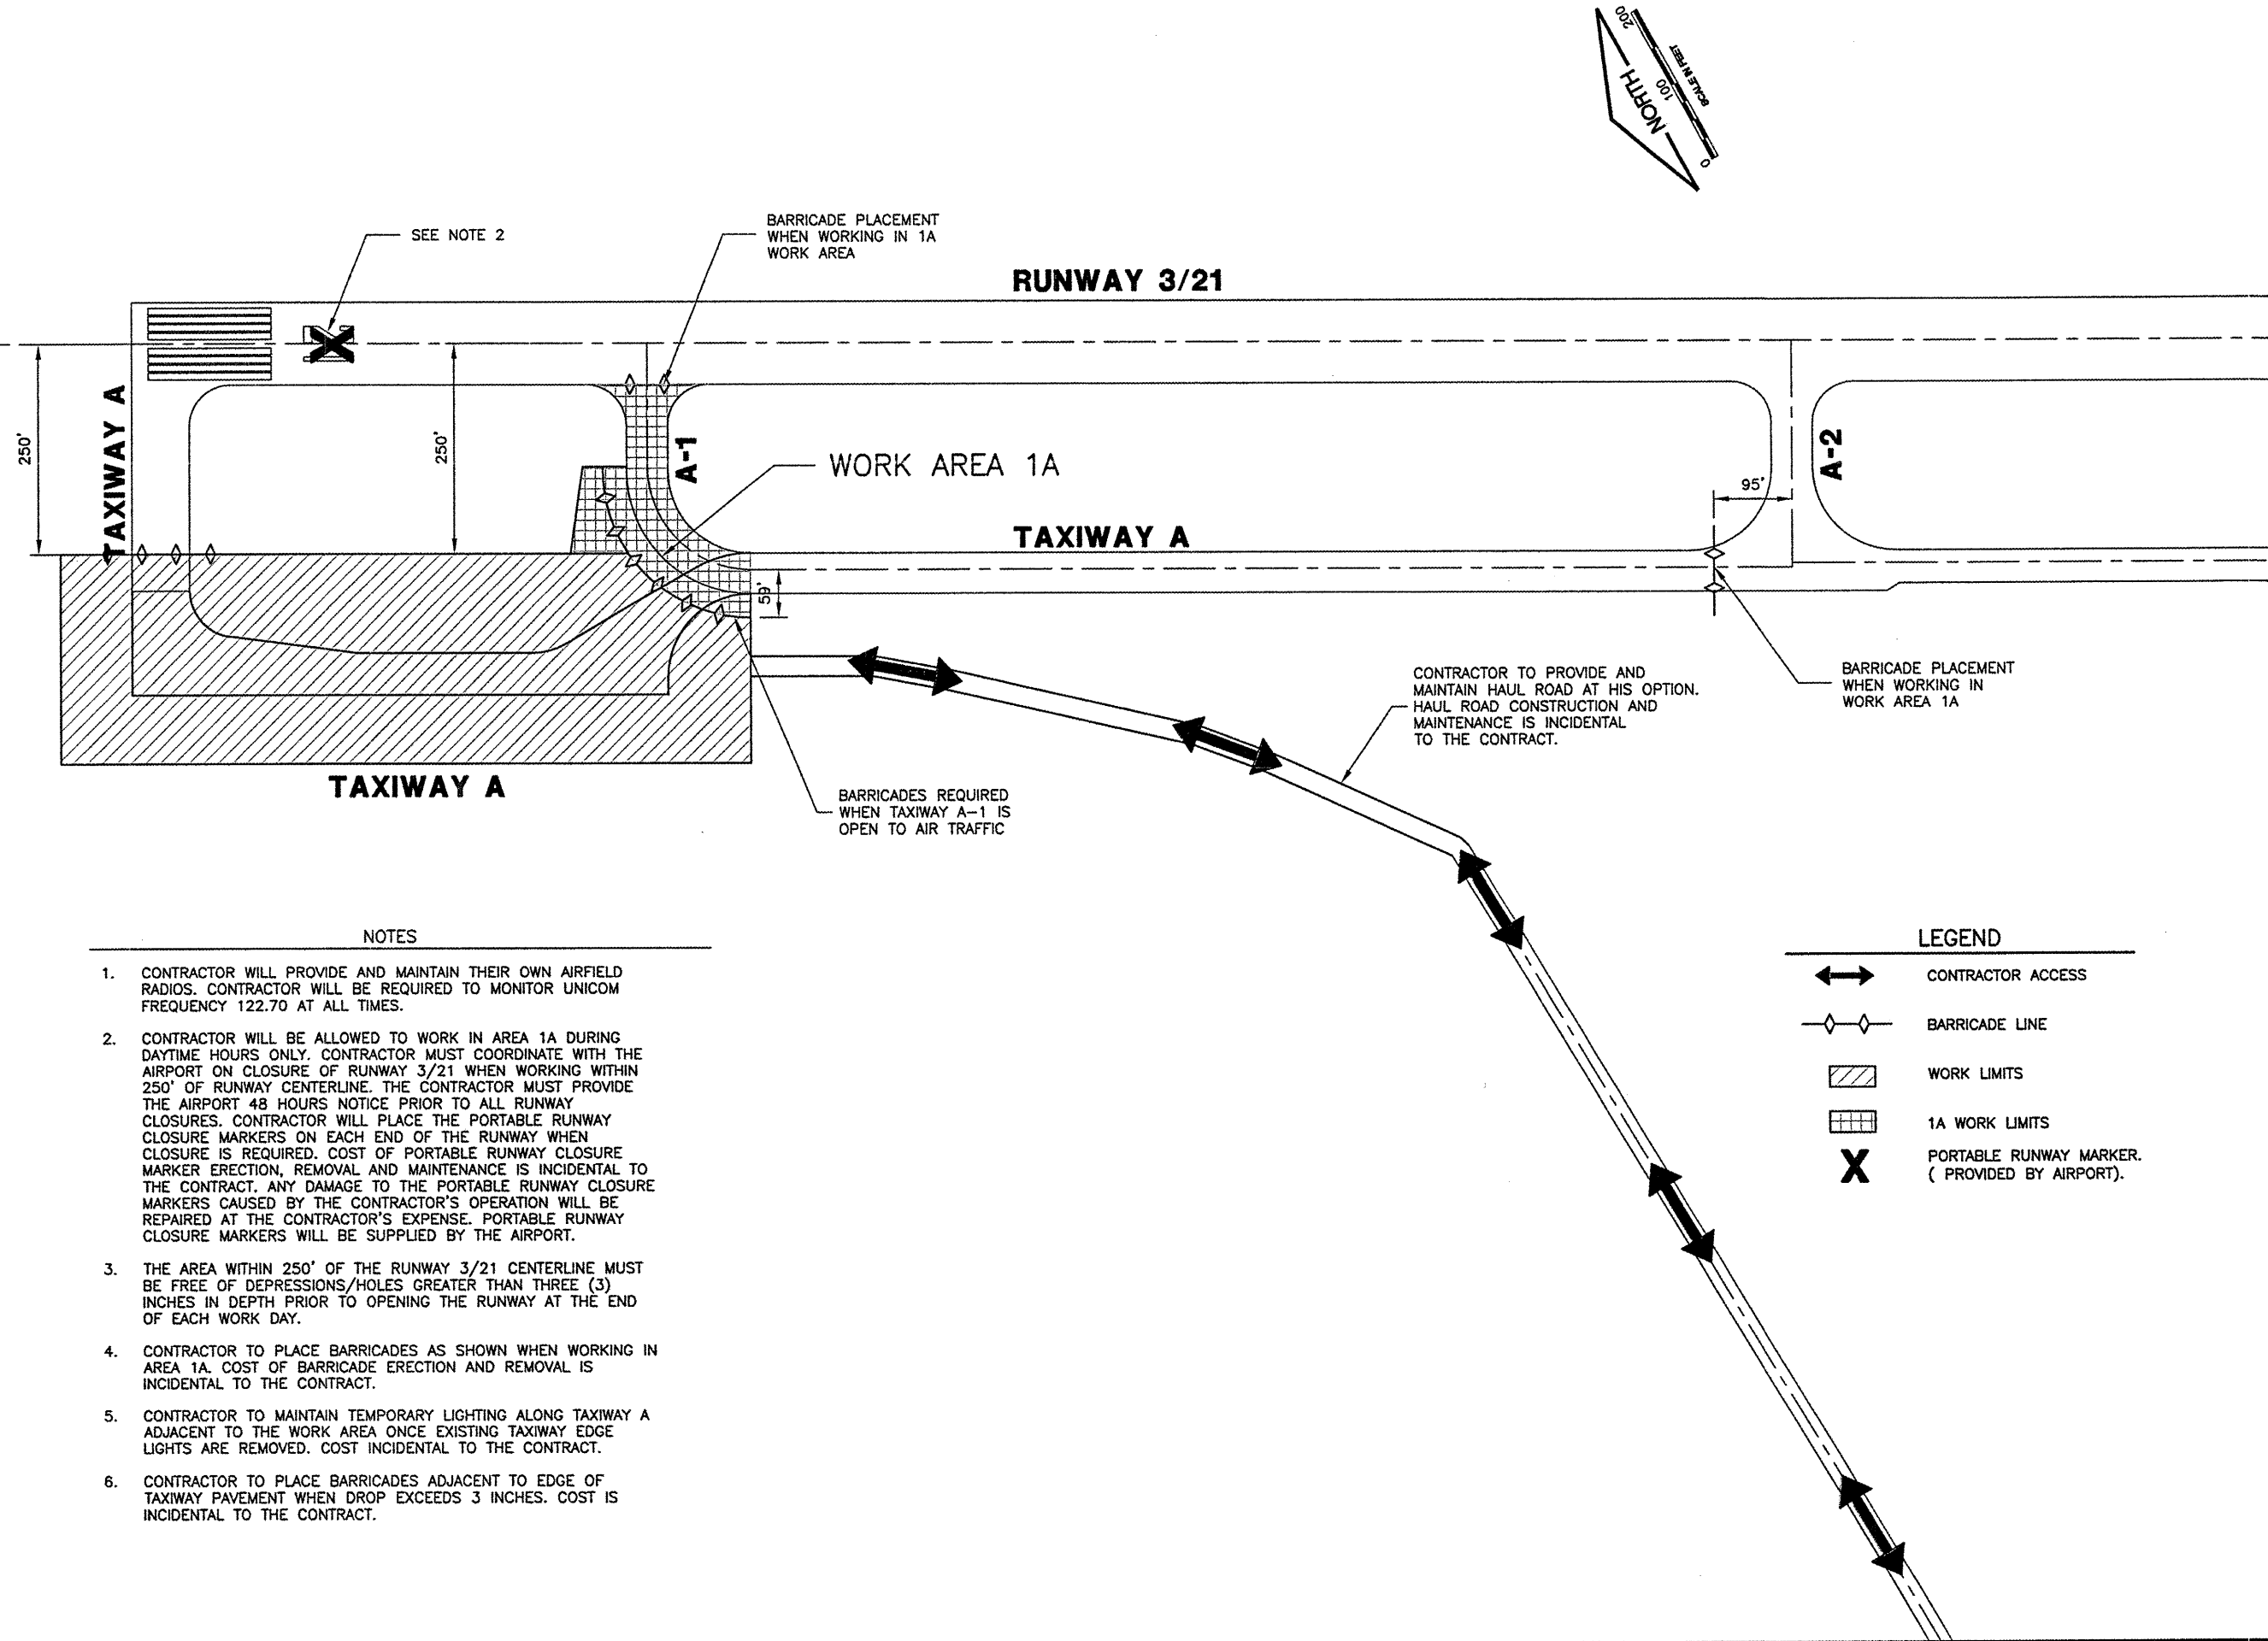

NOTES

- CONTRACTOR WILL PROVIDE AND MAINTAIN THEIR OWN AIRFIELD RADIOS. CONTRACTOR WILL BE REQUIRED TO MONITOR UNICOM FREQUENCY 122.70 AT ALL TIMES.
- CONTRACTOR WILL BE ALLOWED TO WORK IN AREA 1A DURING DAYTIME HOURS ONLY. CONTRACTOR MUST COORDINATE WITH THE AIRPORT ON CLOSURE OF RUNWAY 3/21 WHEN WORKING WITHIN 250' OF RUNWAY CENTERLINE. THE CONTRACTOR MUST PROVIDE THE AIRPORT 48 HOURS NOTICE PRIOR TO ALL RUNWAY CLOSURES. CONTRACTOR WILL PLACE THE PORTABLE RUNWAY CLOSURE MARKERS ON EACH END OF THE RUNWAY WHEN CLOSURE IS REQUIRED. COST OF PORTABLE RUNWAY CLOSURE MARKER ERECTION, REMOVAL AND MAINTENANCE IS INCIDENTAL TO THE CONTRACT. ANY DAMAGE TO THE PORTABLE RUNWAY CLOSURE MARKERS CAUSED BY THE CONTRACTOR'S OPERATION WILL BE REPAIRED AT THE CONTRACTOR'S EXPENSE. PORTABLE RUNWAY CLOSURE MARKERS WILL BE SUPPLIED BY THE AIRPORT.
- THE AREA WITHIN 250' OF THE RUNWAY 3/21 CENTERLINE MUST BE FREE OF DEPRESSIONS/HOLES GREATER THAN THREE (3) INCHES IN DEPTH PRIOR TO OPENING THE RUNWAY AT THE END OF EACH WORK DAY.
- CONTRACTOR TO PLACE BARRICADES AS SHOWN WHEN WORKING IN AREA 1A. COST OF BARRICADE ERECTION AND REMOVAL IS INCIDENTAL TO THE CONTRACT.
- CONTRACTOR TO MAINTAIN TEMPORARY LIGHTING ALONG TAXIWAY A ADJACENT TO THE WORK AREA ONCE EXISTING TAXIWAY EDGE LIGHTS ARE REMOVED. COST INCIDENTAL TO THE CONTRACT.
- CONTRACTOR TO PLACE BARRICADES ADJACENT TO EDGE OF TAXIWAY PAVEMENT WHEN DROP EXCEEDS 3 INCHES. COST IS INCIDENTAL TO THE CONTRACT.

LEGEND

- CONTRACTOR ACCESS
- BARRICADE LINE
- WORK LIMITS
- 1A WORK LIMITS
- PORTABLE RUNWAY MARKER. (PROVIDED BY AIRPORT).

VERMILION COUNTY AIRPORT
 DANVILLE, ILLINOIS
 EXTEND PARALLEL TAXIWAY 600 FEET
 CONSTRUCTION ACTIVITY PLAN

© Copyright CMT, Inc.
CMT
 CRAMFORD, MURPHY & TILLY, INC.
 CONSULTING ENGINEERS
 License No. BR-000818



DESIGN BY:	SMS
DRAWN BY:	DPA
CHECKED BY:	JEF
APPROVED BY:	JEF
DATE:	01/09/2009
JOB No:	05042-0300
ILLINOIS PROJECT DNV-3537	
A.I.P. PROJECT 3-17-0032-810	
SHEET	04 OF 26 SHEETS