
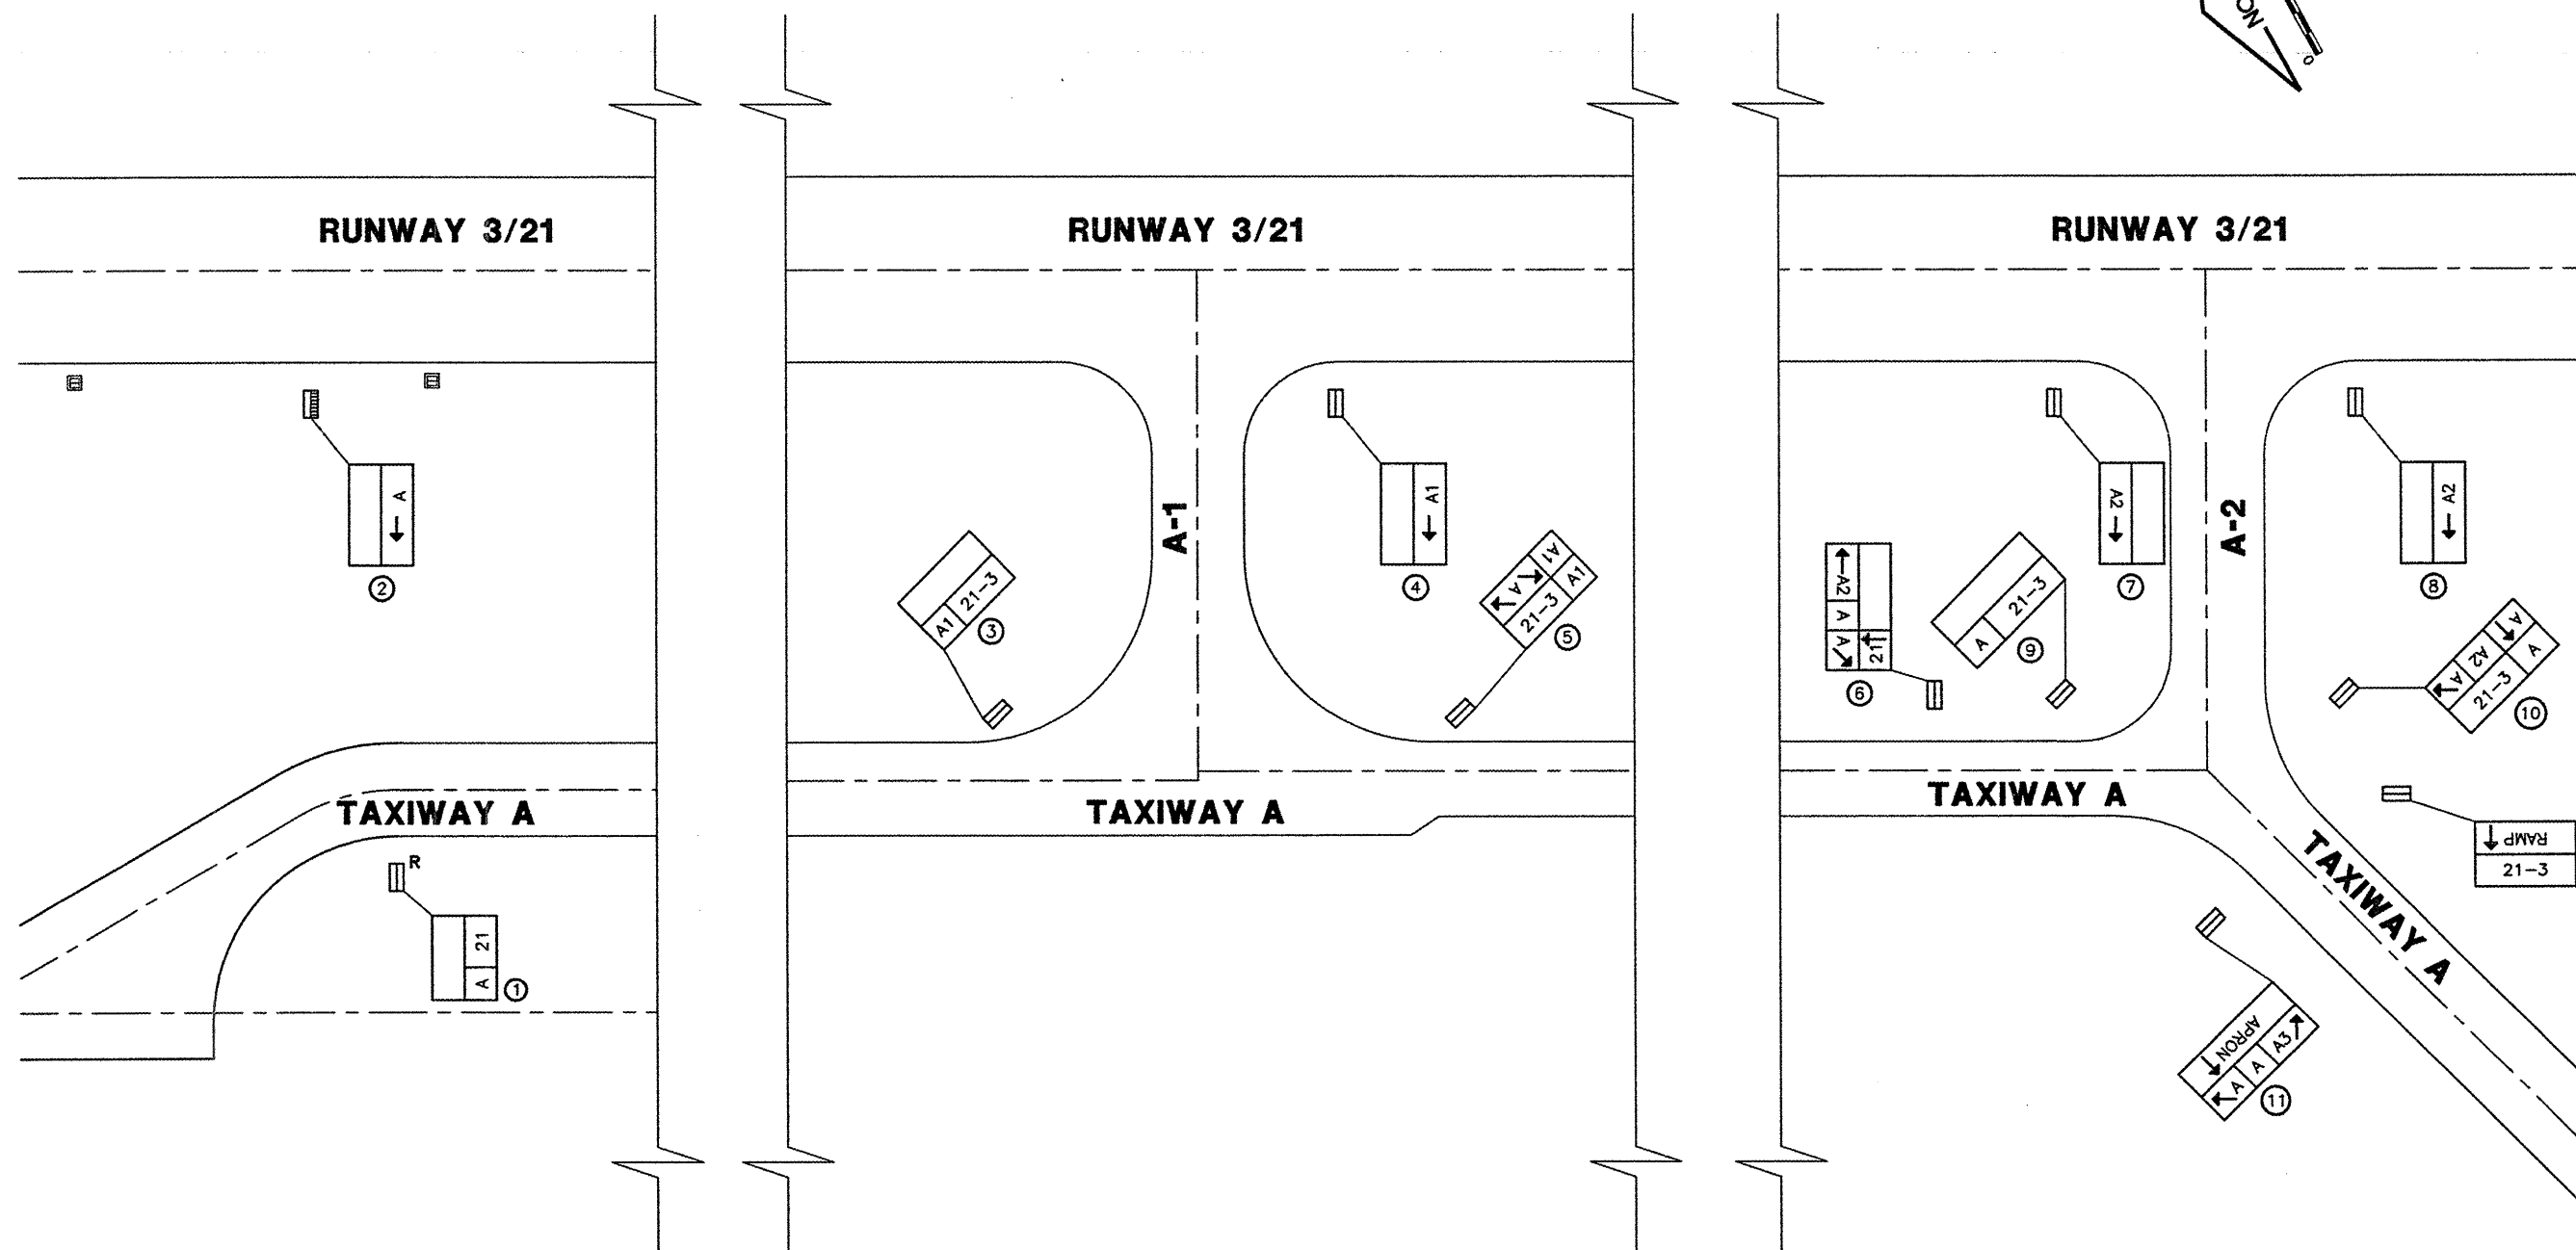


K:\Danville\0504203 Taxiway Extension\Draw\Sheets\FILE: 14_SIGNPLAN-REVISED.dwg
 LAYOUT: SIGNPLAN
 UPDATE BY: dallan
 SURVEY BOOK #
 DATE: Thu 1/8/09 1:39pm
 XREF DWG: C:\ntinfo.dwg
 BASE_PROPGEO.dwg
 DNV-EXISTBASE.DWG
 DNV-EXISTBASE-1.dwg
 BASE_EXISTTOPO-1.dwg
 BASE_PROPELEC-1.dwg

REVISIONS

| NUMBER | BY | DATE |
|--------|-----|--------|
| △ | SMH | 1/2/07 |
| | | |
| | | |

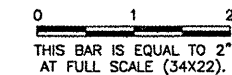

LEGEND

| | |
|--|-------------------------------|
| | EXISTING AIRFIELD SIGN |
| | REMOVE EXISTING AIRFIELD SIGN |
| | RELOCATED AIRFIELD SIGN |
| | SIGN NUMBER |

VERMILION COUNTY AIRPORT
 DANVILLE, ILLINOIS
 EXTEND PARALLEL TAXIWAY 600 FEET
 SIGNAGE LAYOUT

© Copyright CMT, Inc.
CMT
 CRAWFORD, MURPHY & TILLY, INC.
 CONSULTING ENGINEERS
 License No. 184-000613

| | |
|------------------------------|-----------------|
| DESIGN BY: | JEF |
| DRAWN BY: | DPA |
| CHECKED BY: | JEF |
| APPROVED BY: | JEF |
| DATE: | 01/09/2009 |
| JOB No: | 05042-0300 |
| ILLINOIS PROJECT DNV-3537 | |
| A.I.P. PROJECT 3-17-0032-B10 | |
| SHEET | 14 OF 26 SHEETS |