


ITEM 3A

VE044

K:\Danville\0504203 Taxiway Extension\Draw\Sheets
 FILE: 23_XSEC02.dwg
 LAYOUT: XSEC02
 UPDATE BY: dallan
 SURVEY BOOK #
 DATE: Mon 1/5/09 6:05pm
 XREF DWG: Cntinfo.dwg
 rc002001.dwg

REVISIONS		
NUMBER	BY	DATE

0 1 2
 THIS BAR IS EQUAL TO 2"
 AT FULL SCALE (34X22).

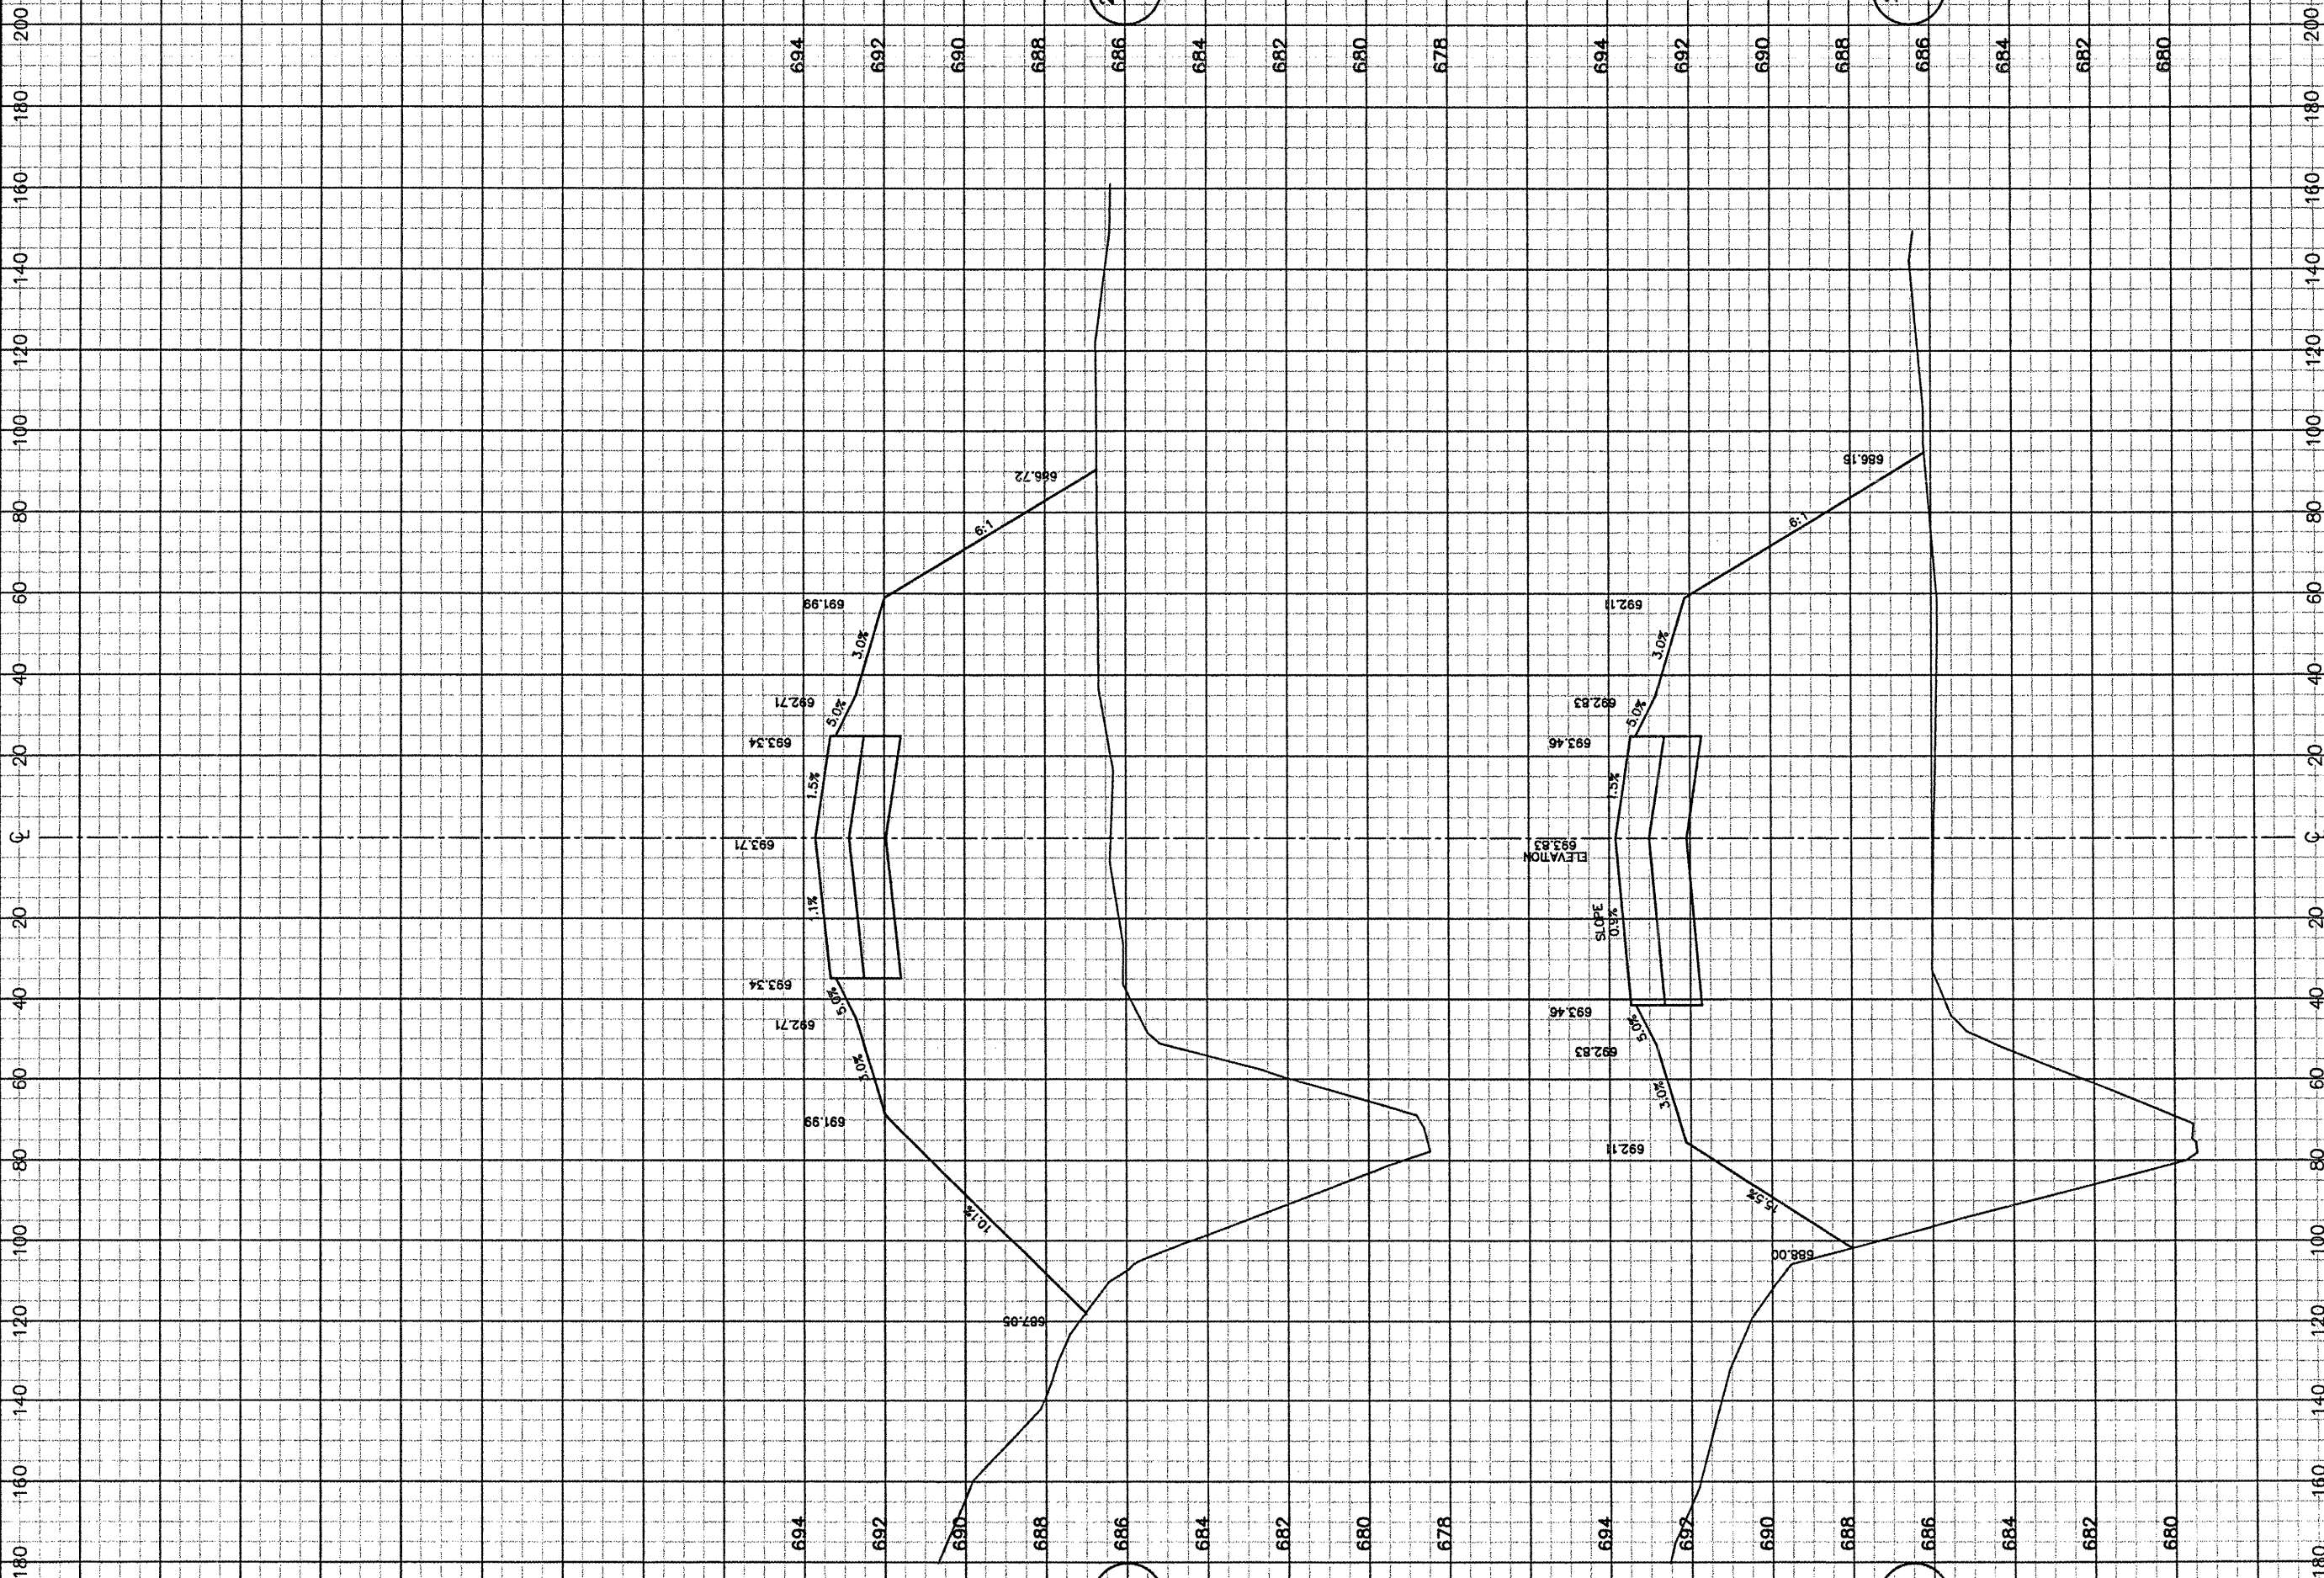

VERMILLION COUNTY AIRPORT
 DANVILLE, ILLINOIS
 EXTEND PARALLEL TAXIWAY 600 FEET
 TAXIWAY A CROSS SECTIONS
 STA. 281+50 TO STA. 282+00

© copyright CMT, Inc.
CMT
 CRAWFORD, MURPHY & TILLY, INC.
 CONSULTING ENGINEERS
 License No. 184-000613

DESIGN BY:	CRG
DRAWN BY:	DPA
CHECKED BY:	JEF
APPROVED BY:	JEF
DATE:	01/09/2009
JOB No:	05042-0300
ILLINOIS PROJECT DNV-3537	
A.I.P. PROJECT 3-17-0032-B10	
SHEET	23 OF 28 SHEETS