



ITEM 3A

VE044

K:\Danville\0504203 Taxiway Extension\Draw\Sheets
 FILE: 26_XSEC05.dwg
 LAYOUT: XSEC05
 UPDATE BY: dallien
 SURVEY BOOK #
 DATE: Mon 1/5/09 6:04pm
 XREF DWG: CIntinfo.dwg
 rc005001.dwg

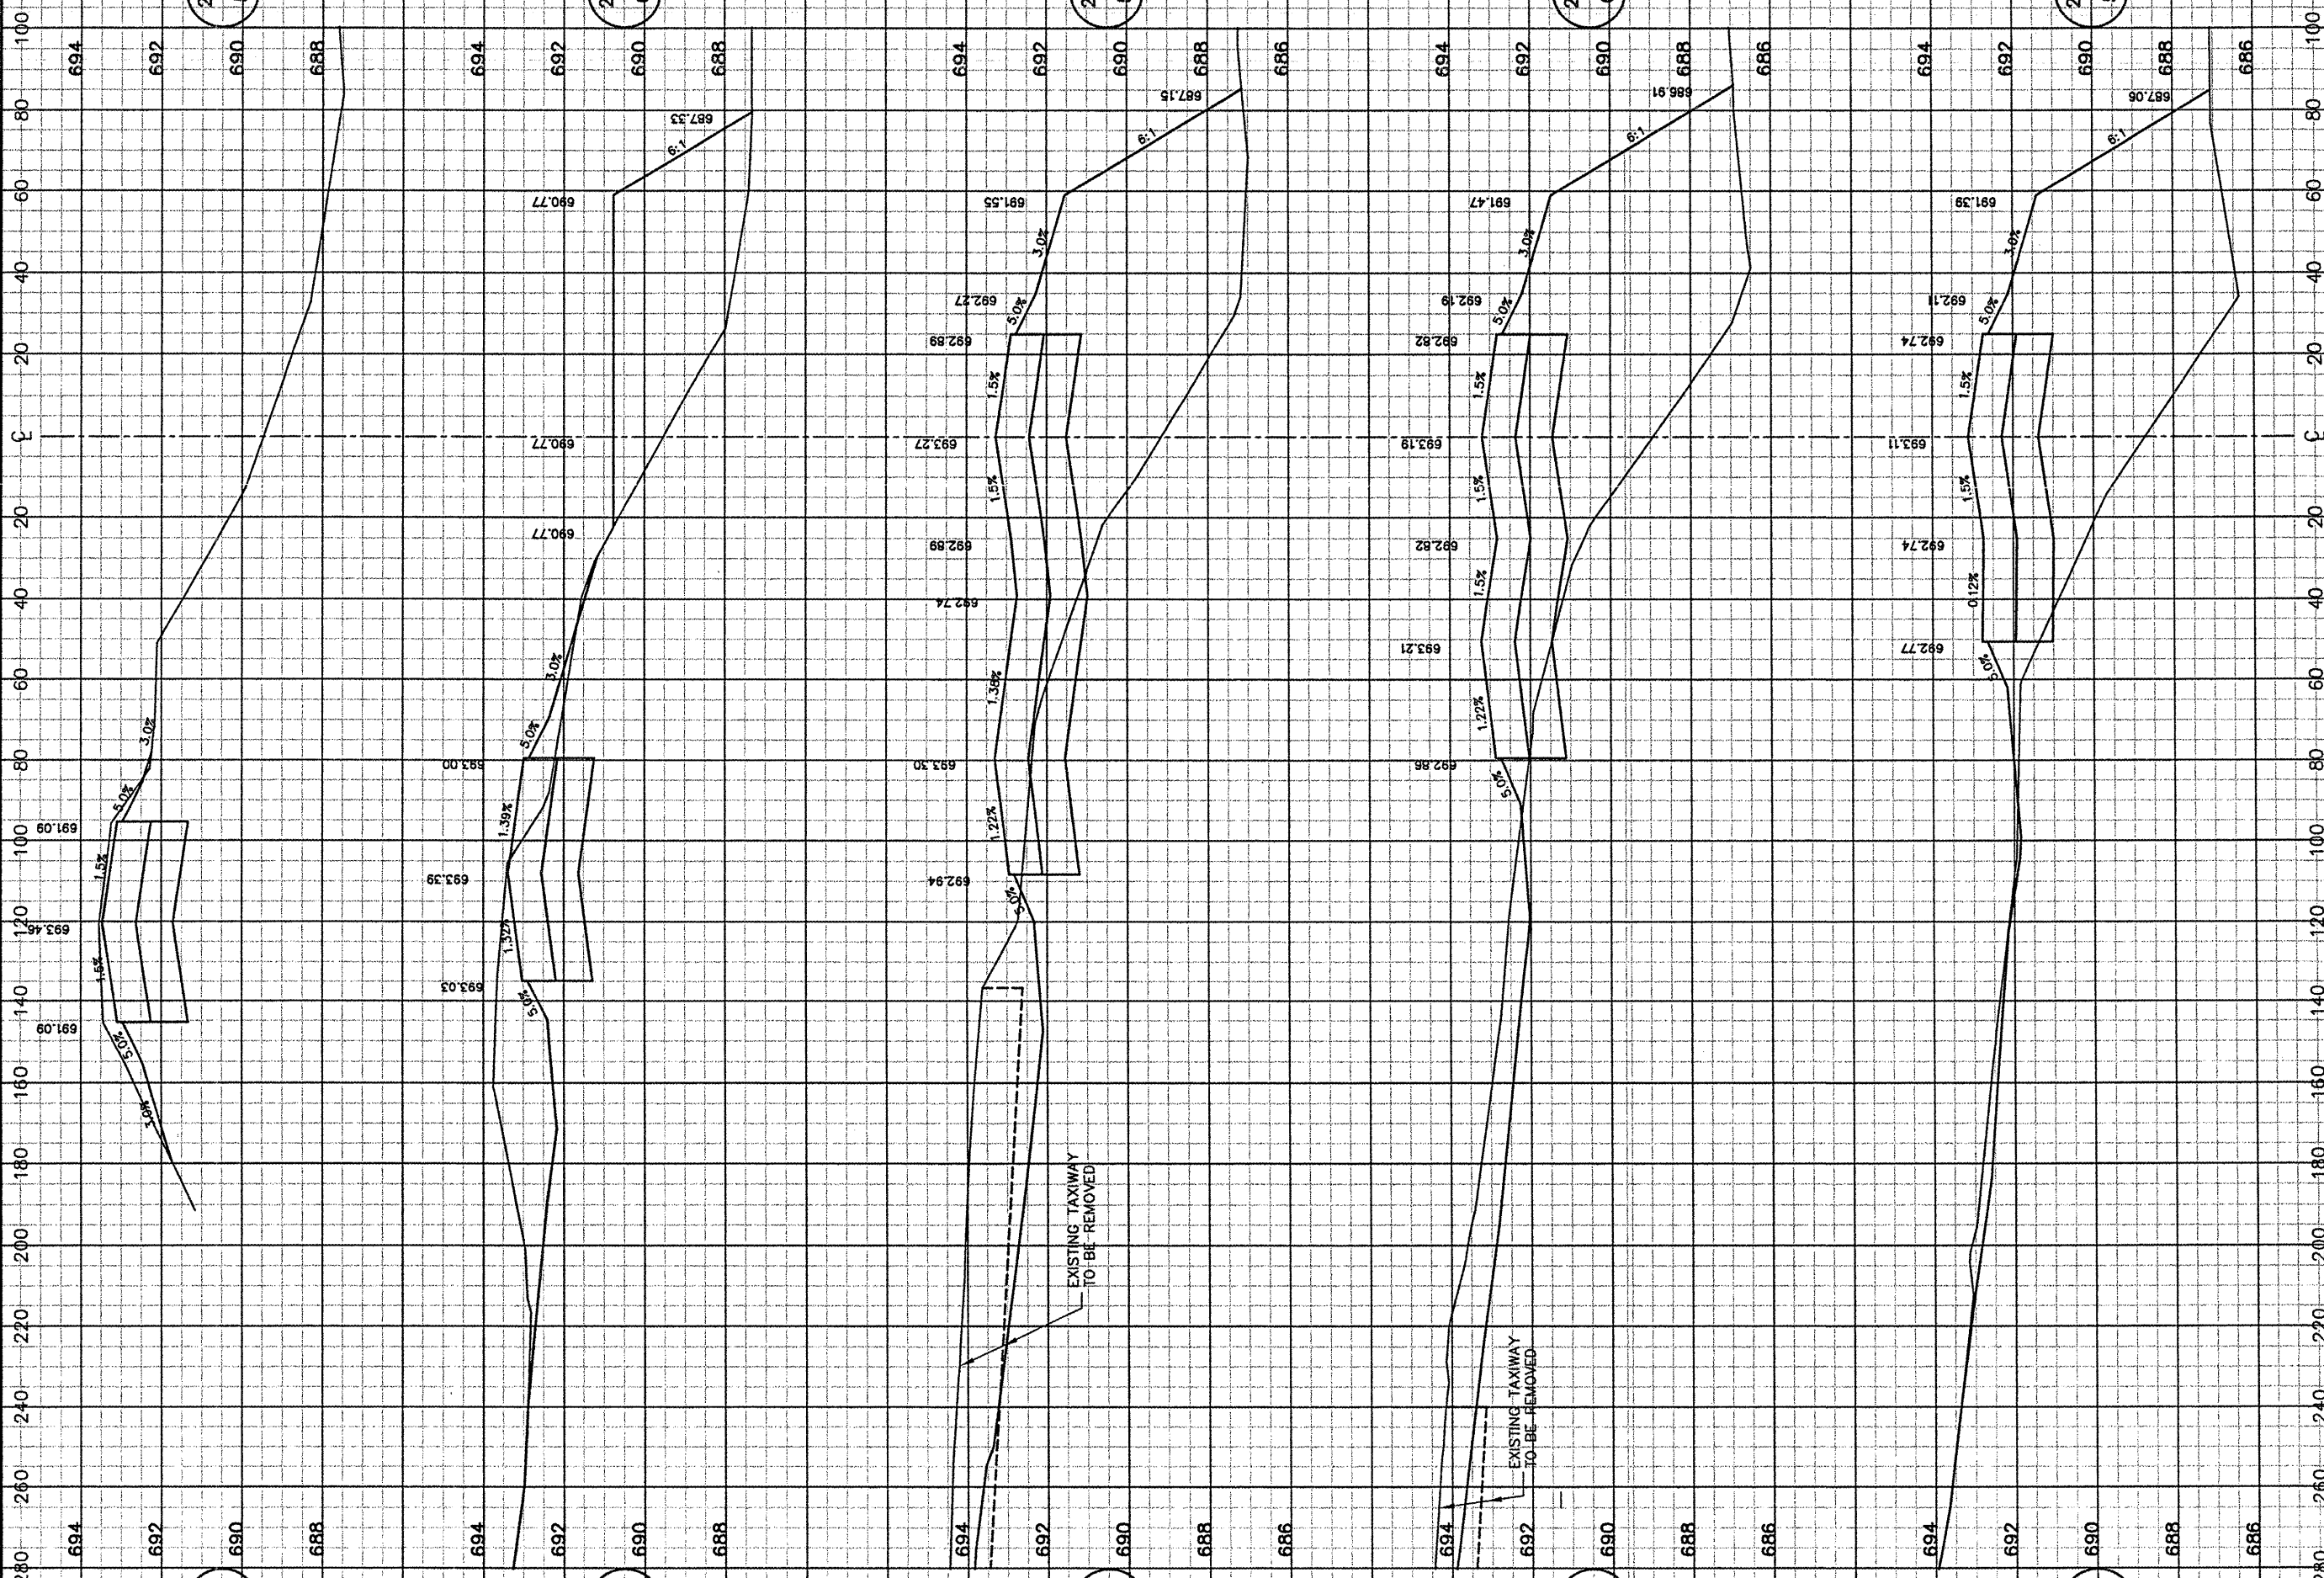

REVISIONS		
NUMBER	BY	DATE

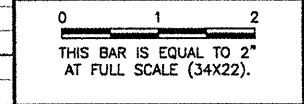


VERMILLION COUNTY AIRPORT
 DANVILLE, ILLINOIS

EXTEND PARALLEL TAXIWAY 600 FEET

TAXIWAY A CROSS SECTIONS
 STA. 285+50 TO STA. 287+00

© Copyright CMT, Inc.



CMT
 CRAWFORD, MURPHY & TILLY, INC.
 CONSULTING ENGINEERS
 License No. 98-000513

DESIGN BY:	CBG
DRAWN BY:	DPA
CHECKED BY:	JEF
APPROVED BY:	JEF
DATE:	01/09/2009
JOB No:	05042-0300
ILLINOIS PROJECT DNV-3537	
A.I.P. PROJECT 3-17-0032-B10	
SHEET 26 OF 26 SHEETS	