


| LEGEND | |
|------------------------|----------------------------------|
| - - - | EXISTING GRADE |
| - - - | PROPOSED SUB-GRADE |
| - - - | MINE REFUSE TREATMENT-LIMESTONE |
| - - - | BASE OF MINE REFUSE |
| - - - | PROPOSED GRADE |
| [Hatched Box] | EARTH CUT - EC (SQ. FT.) |
| [Diagonal Hatched Box] | EARTH FILL - EF (SQ. FT.) |
| [Dotted Box] | MINE REFUSE CUT - MRC (SQ. FT.) |
| [Cross-hatched Box] | MINE REFUSE FILL - MRF (SQ. FT.) |

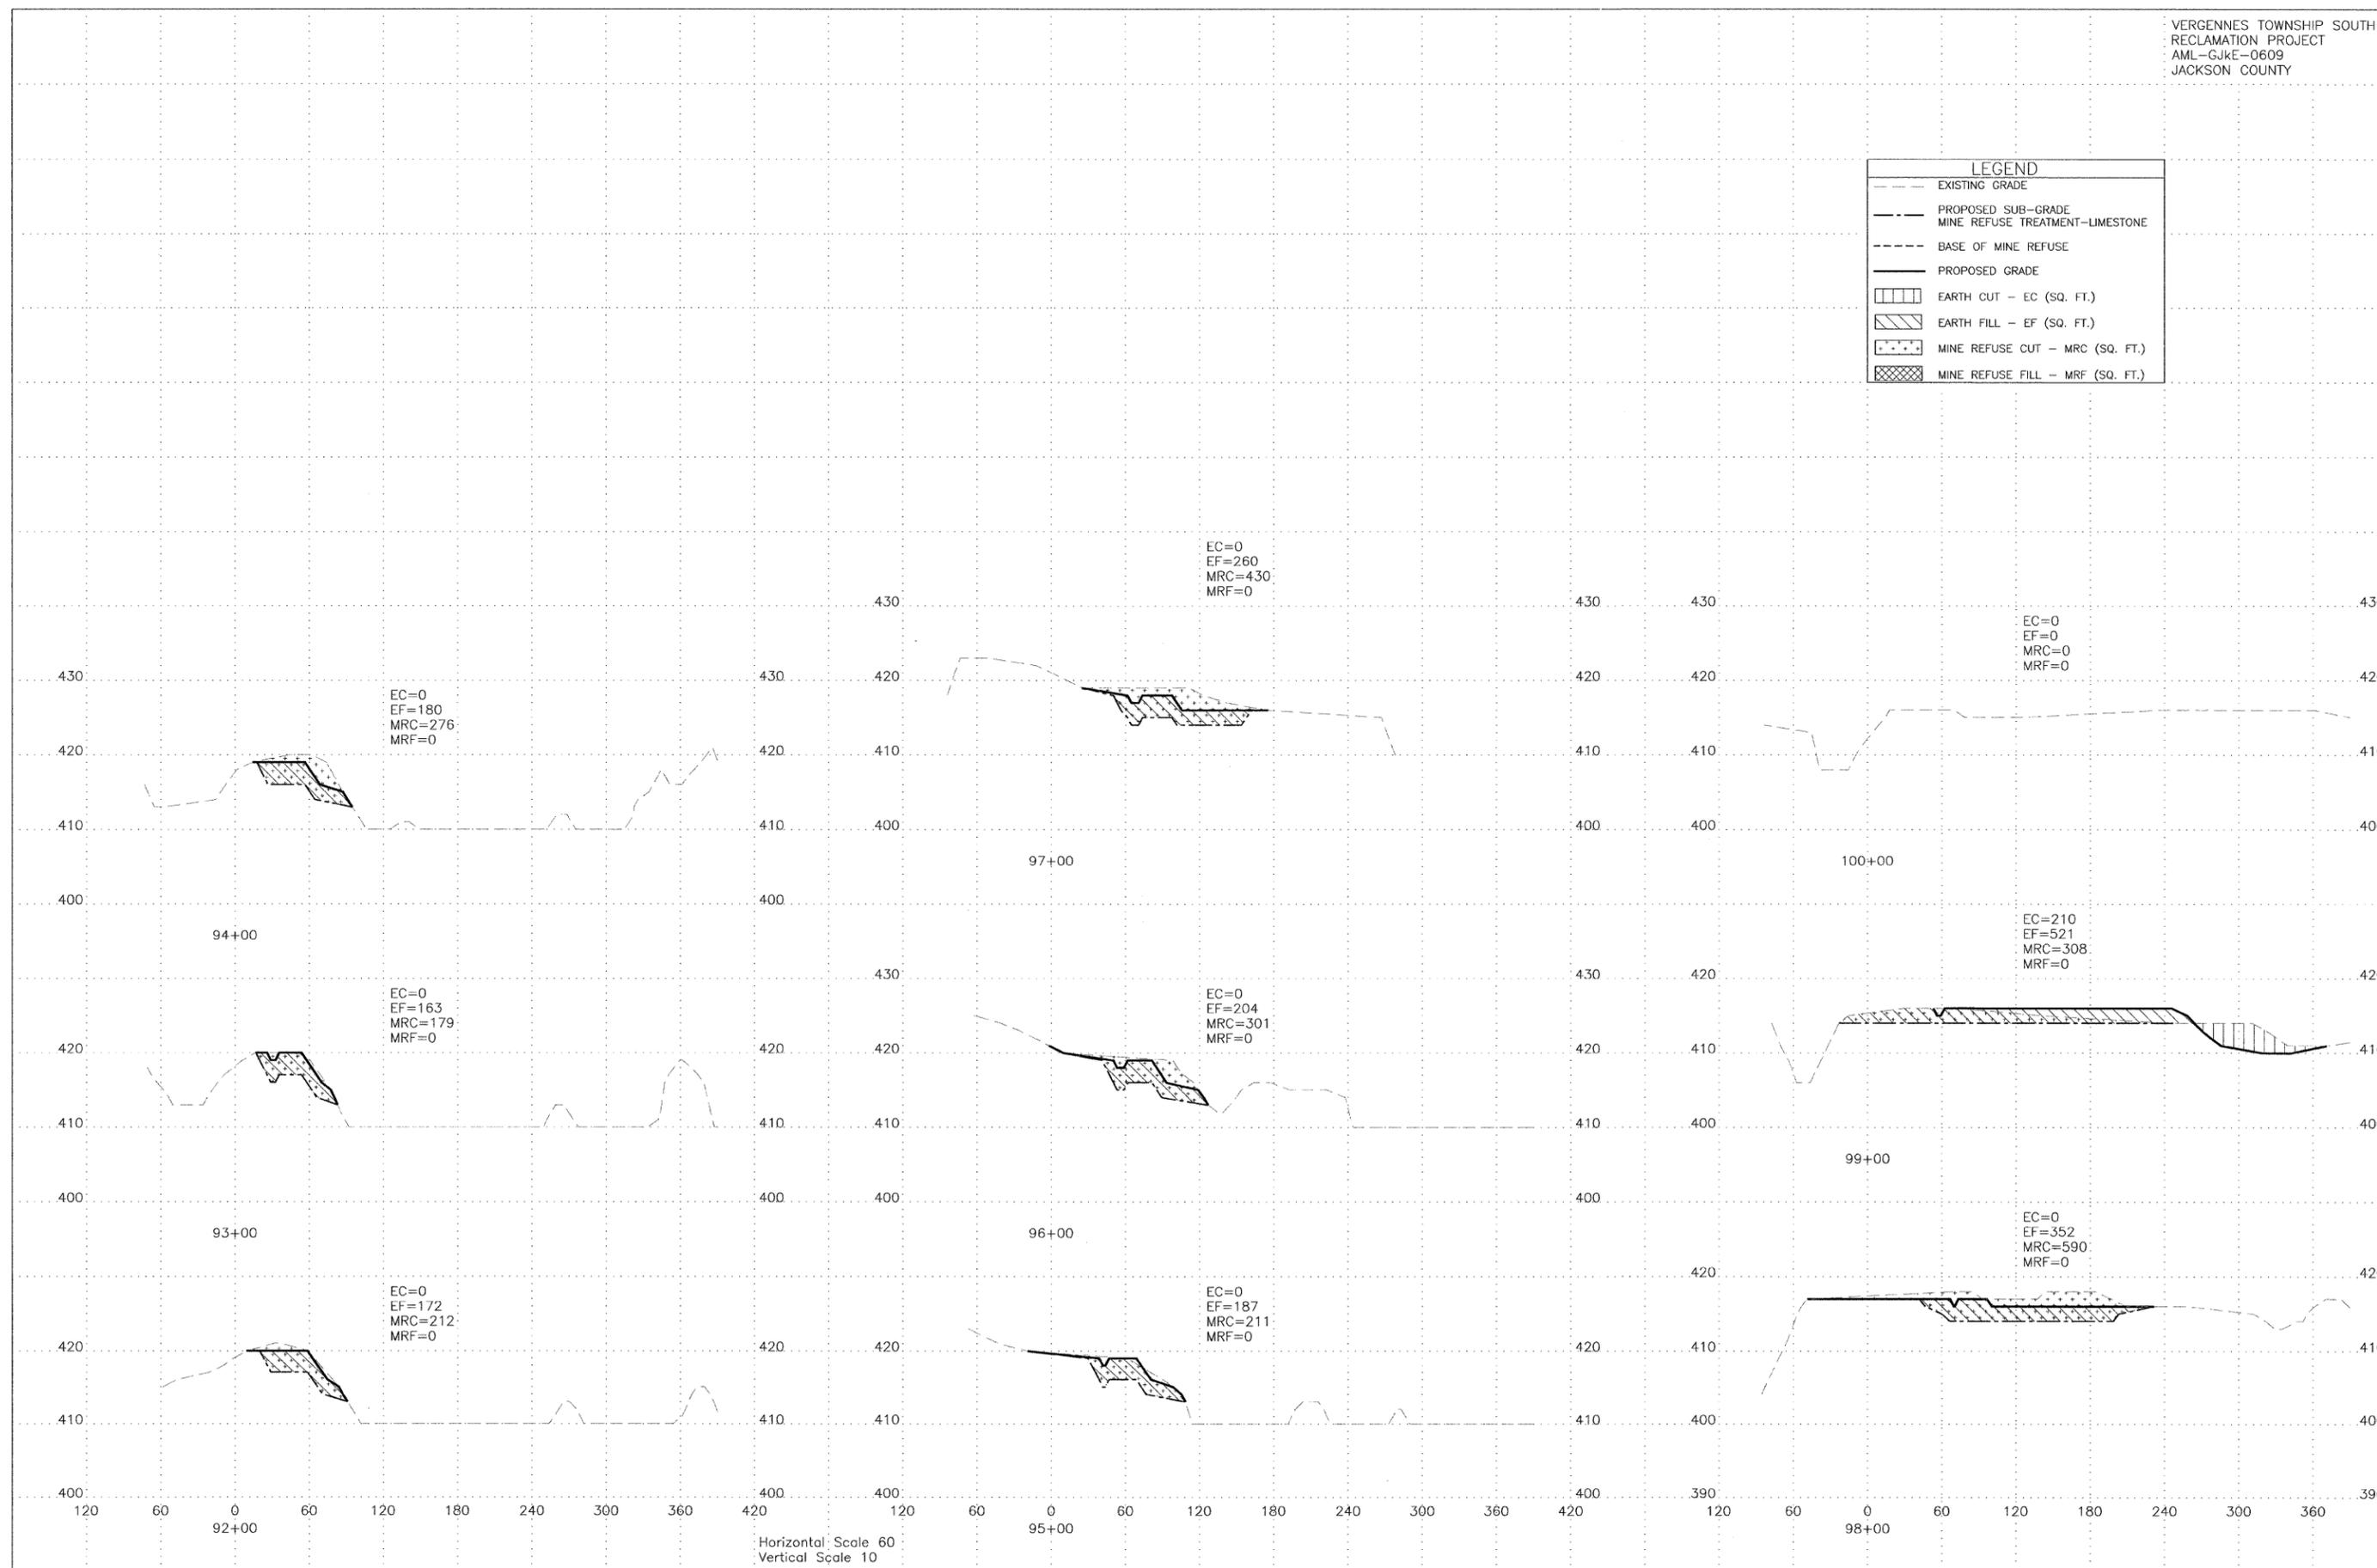

Horizontal Scale 60
 Vertical Scale 10