


LEGEND	
---	EXISTING GRADE
- - -	PROPOSED SUB-GRADE MINE REFUSE TREATMENT-LIMESTONE
—	PROPOSED GRADE
□	EARTH CUT - EC (SQ. FT.)
▨	EARTH FILL - EF (SQ. FT.)
▤	MINE REFUSE CUT - MRC (SQ. FT.)
▥	MINE REFUSE FILL - MRF (SQ. FT.)

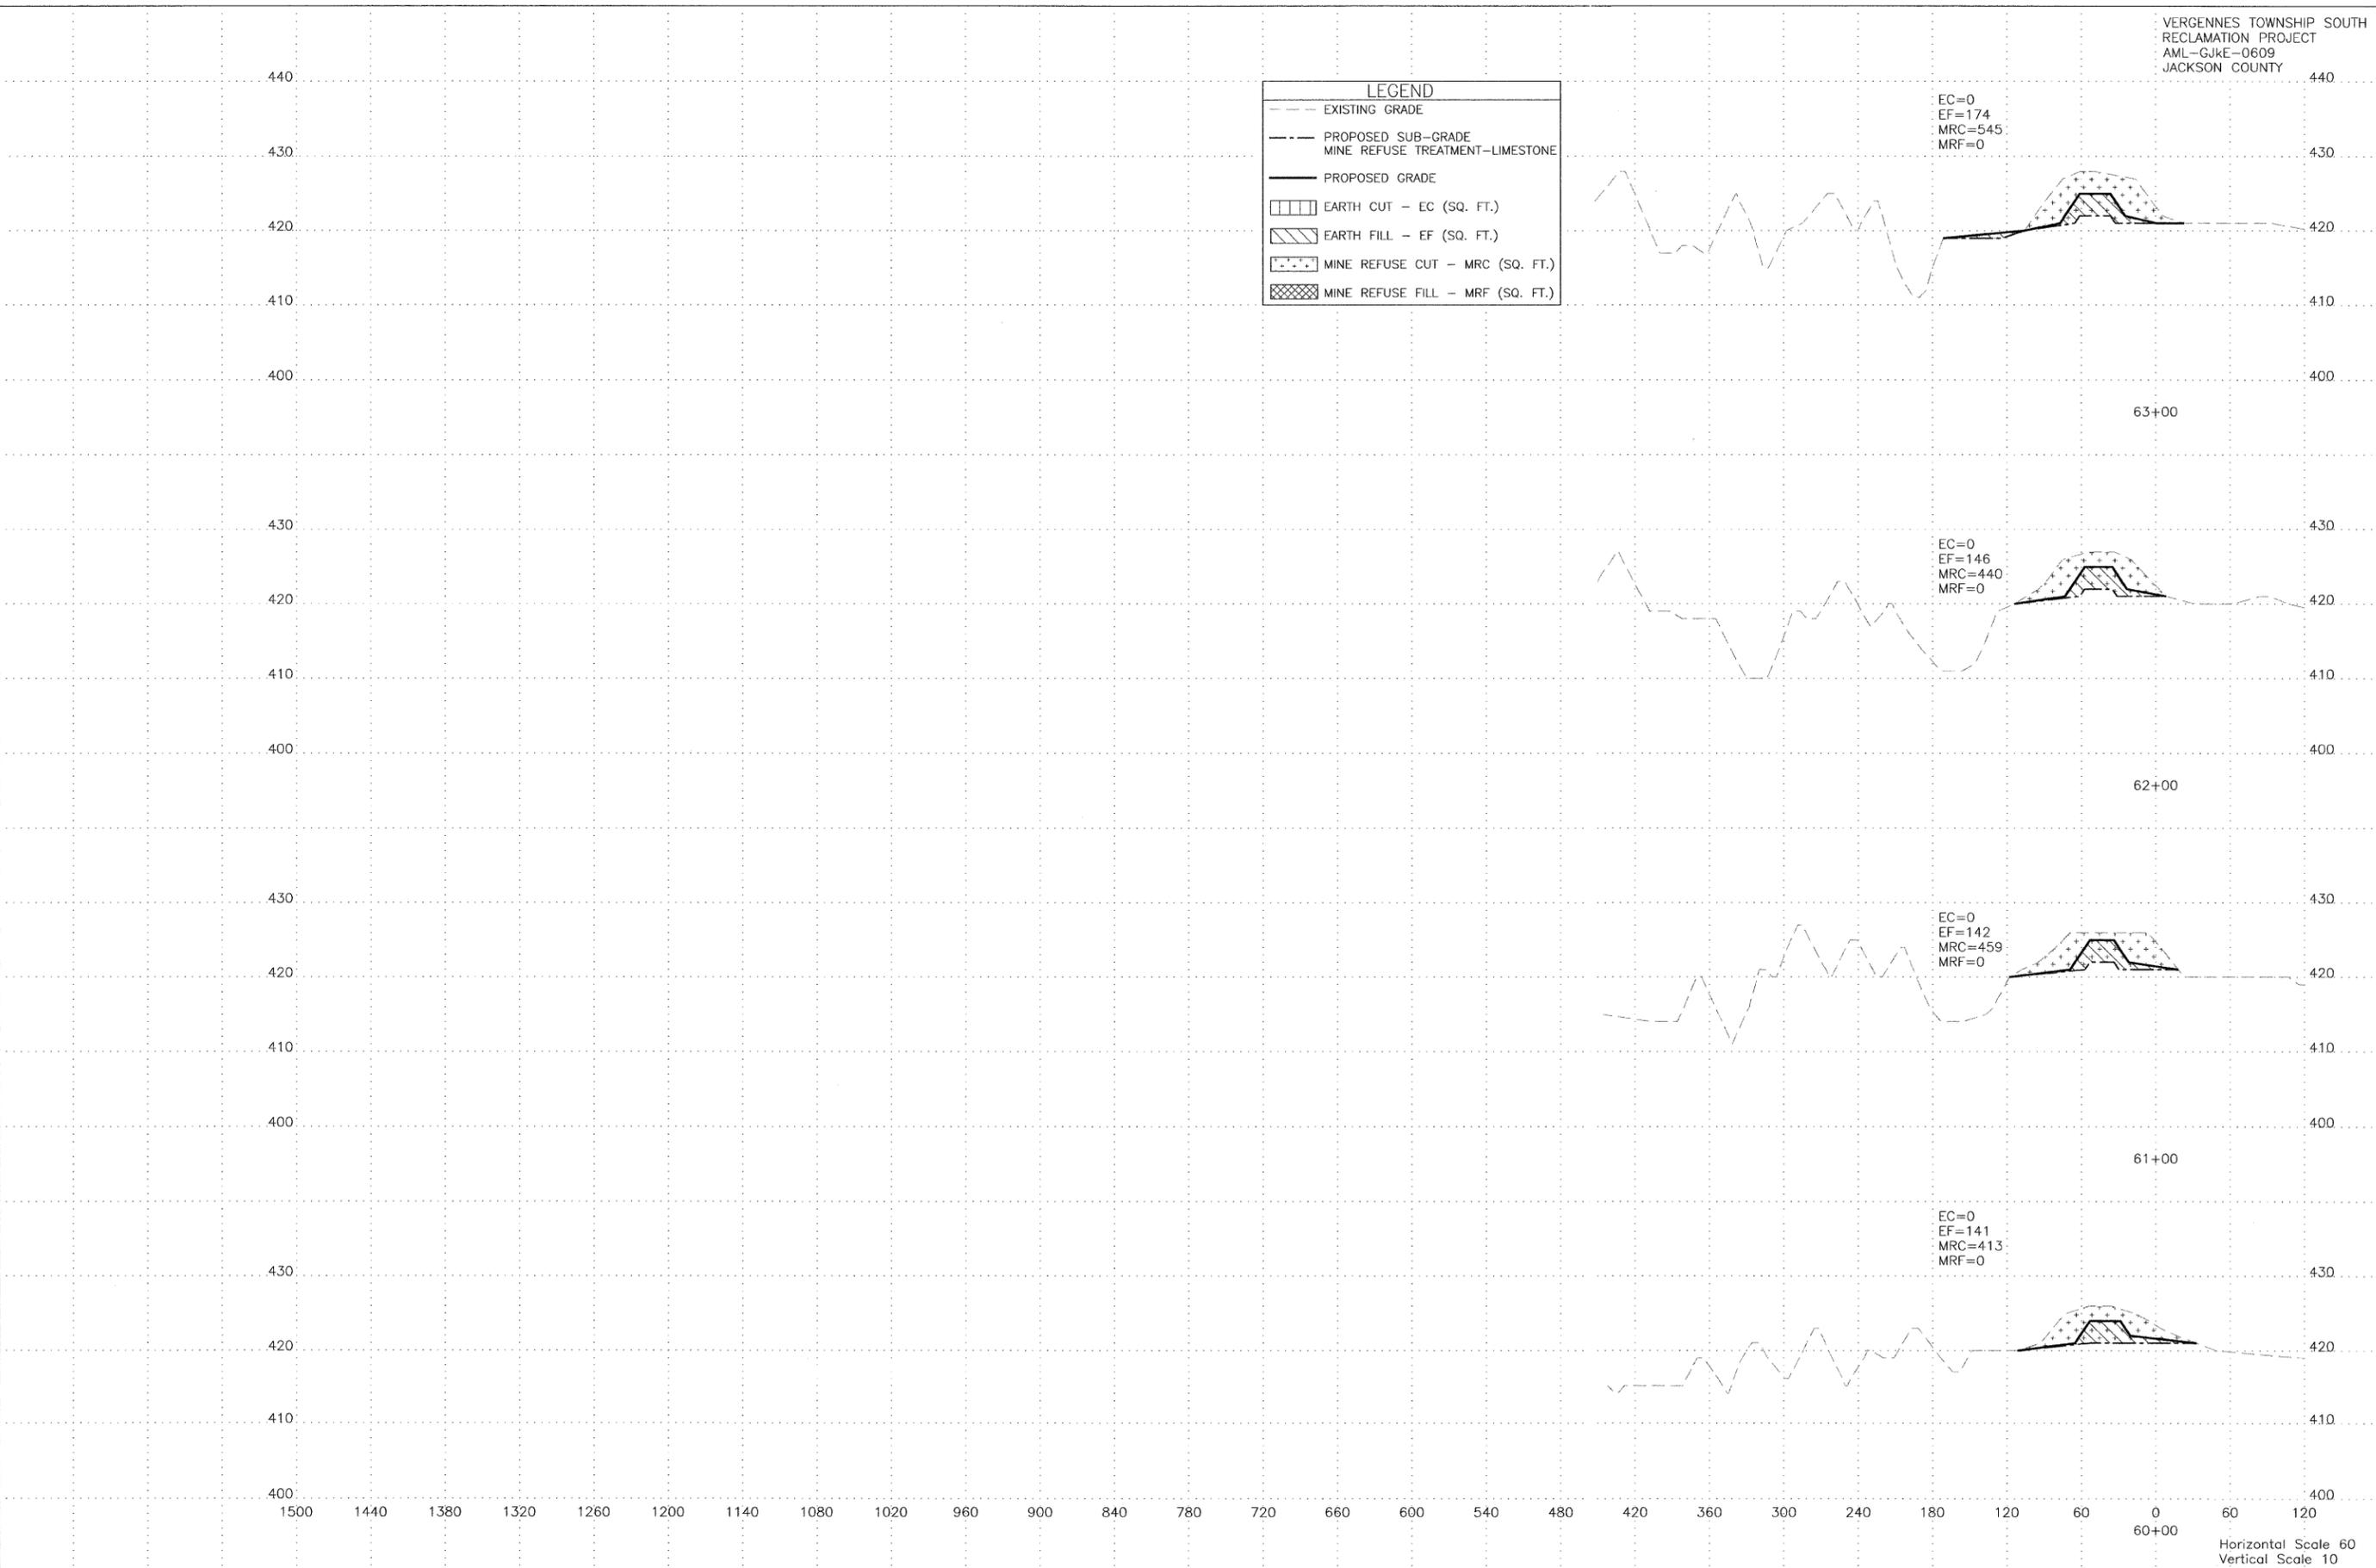

Horizontal Scale 60
 Vertical Scale 10