


TEMPORARY LIGHT POLE DETAIL

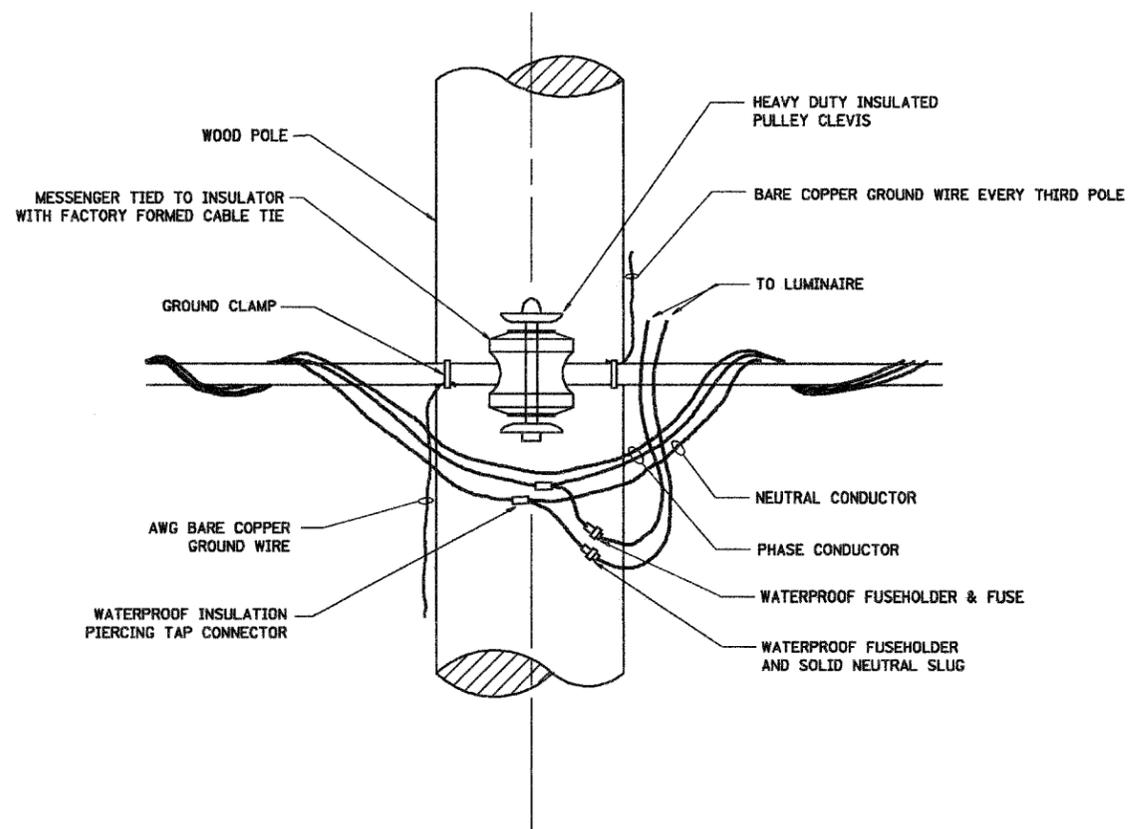

TEMPORARY LIGHT POLE ATTACHMENT DETAIL

NOTES:

1. ALL DIMENSIONS IN INCHES (MILLIMETERS) UNLESS OTHERWISE INDICATED

PLOT DATE = 4/18/2007  
 FILE NAME = N:\11111111\11111111.dgn  
 PLOT SCALE = 1/8" = 1'-0"  
 USER NAME = bauer-d

REVISIONS	
NAME	DATE
	08/08/03

ILLINOIS DEPARTMENT OF TRANSPORTATION

TEMPORARY LIGHT POLE  
 DETAILS

SCALE: VERT. NONE  
 HORIZ.

DRAWN BY  
 CHECKED BY  
 BE-800