




Contract #70389

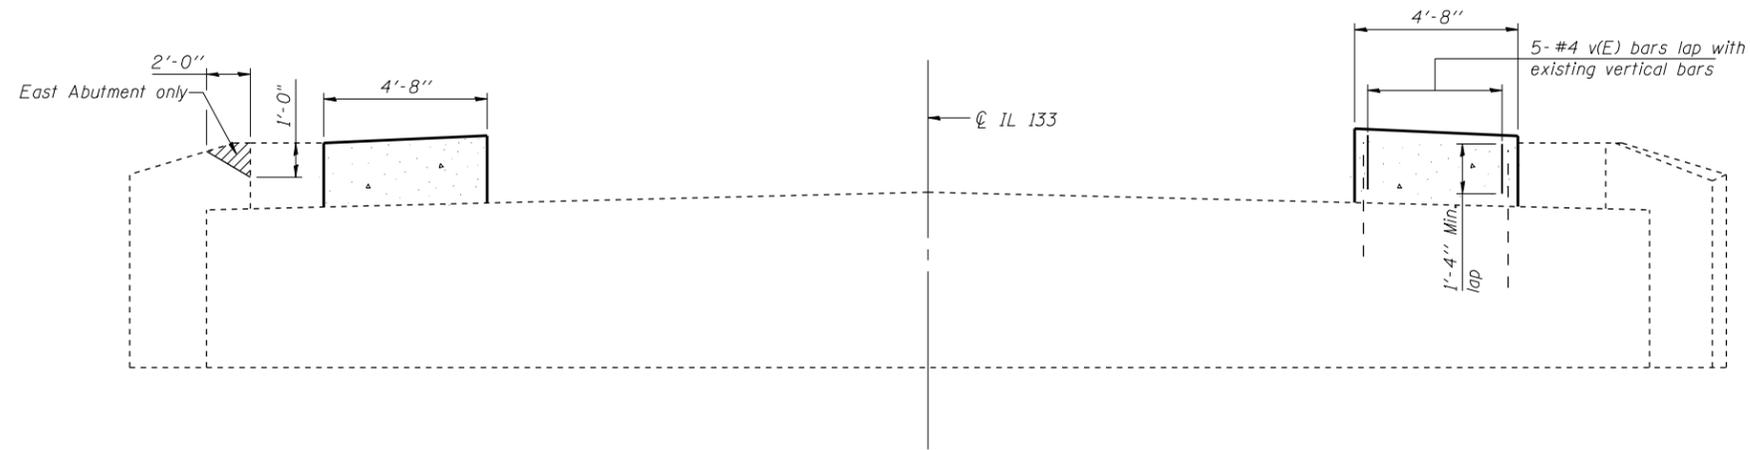

**ELEVATION**  
(W. Abutment Looking West, E. Abutment Looking East)

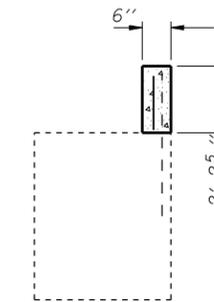

**SECTION A-A**

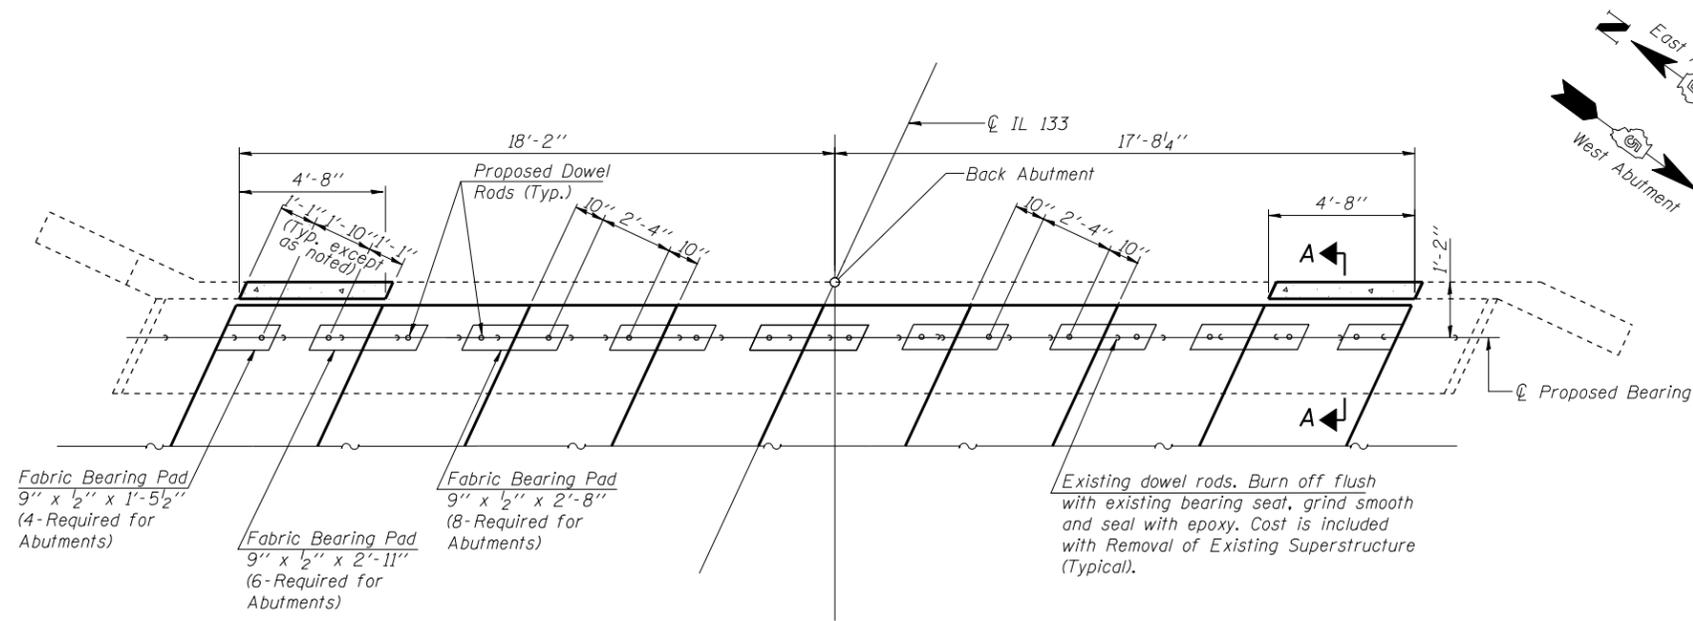

**PLAN**

**LEGEND**

Structural Repair of Concrete (Depth less than 5')

**TWO ABUTMENTS  
BILL OF MATERIAL**

| Bar   | No. | Size | Length  | Shape |
|---|-----|------|---------|-------|
| v(E)  | 20  | #4   | 1'-7"   | —     |
| Concrete Structures                             |     |      | Cu. Yd. | 0.8   |
| Structural Repair of Conc. (Depth Less Than 5') |     |      | Sq. Ft. | 2     |
| Reinforcement Bars, Epoxy Coated                |     |      | Pound   | 20    |

ILLINOIS DEPARTMENT OF TRANSPORTATION

|   |   |
|---|---|
| SHEET TITLE<br><b>ABUTMENT DETAILS</b>  |   |
| PROJECT<br>IL 133 OVER HICKORY GROVE CREEK<br>FAP 749 SECTION 9BR<br>EDGAR COUNTY<br>STATION 159+99.25<br>STRUCTURE NUMBER 023-0015 | PROJECT NO.<br>03061-11<br>SCALE<br>DATE<br>8/31/07<br>DRAWN BY<br>TFG<br>CHECKED BY<br>KPS/BD/MCB<br>DRAWING NO. |
| <b>COOMBE-BLOXDORF P.C.</b><br>Engineers / Land Surveyors<br>Springfield, Illinois<br>Design Firm License No. 184-002703            |   |
| 8<br>OF 9 SHTS  |   |