


TRACT NO. 70389

| CONTRACT NO. 1055 | | | |
|-------------------|-------------------|------------------|-----------|
| SECTION | COUNTY | TOTAL SHEETS | SHEET NO. |
| (9BR)BR | EDGAR | 31 | 26 |
| 00.00 | TO STA. 158+50.00 | | |
| ST. NO. | ILLINOIS | FED. AID PROJECT | |

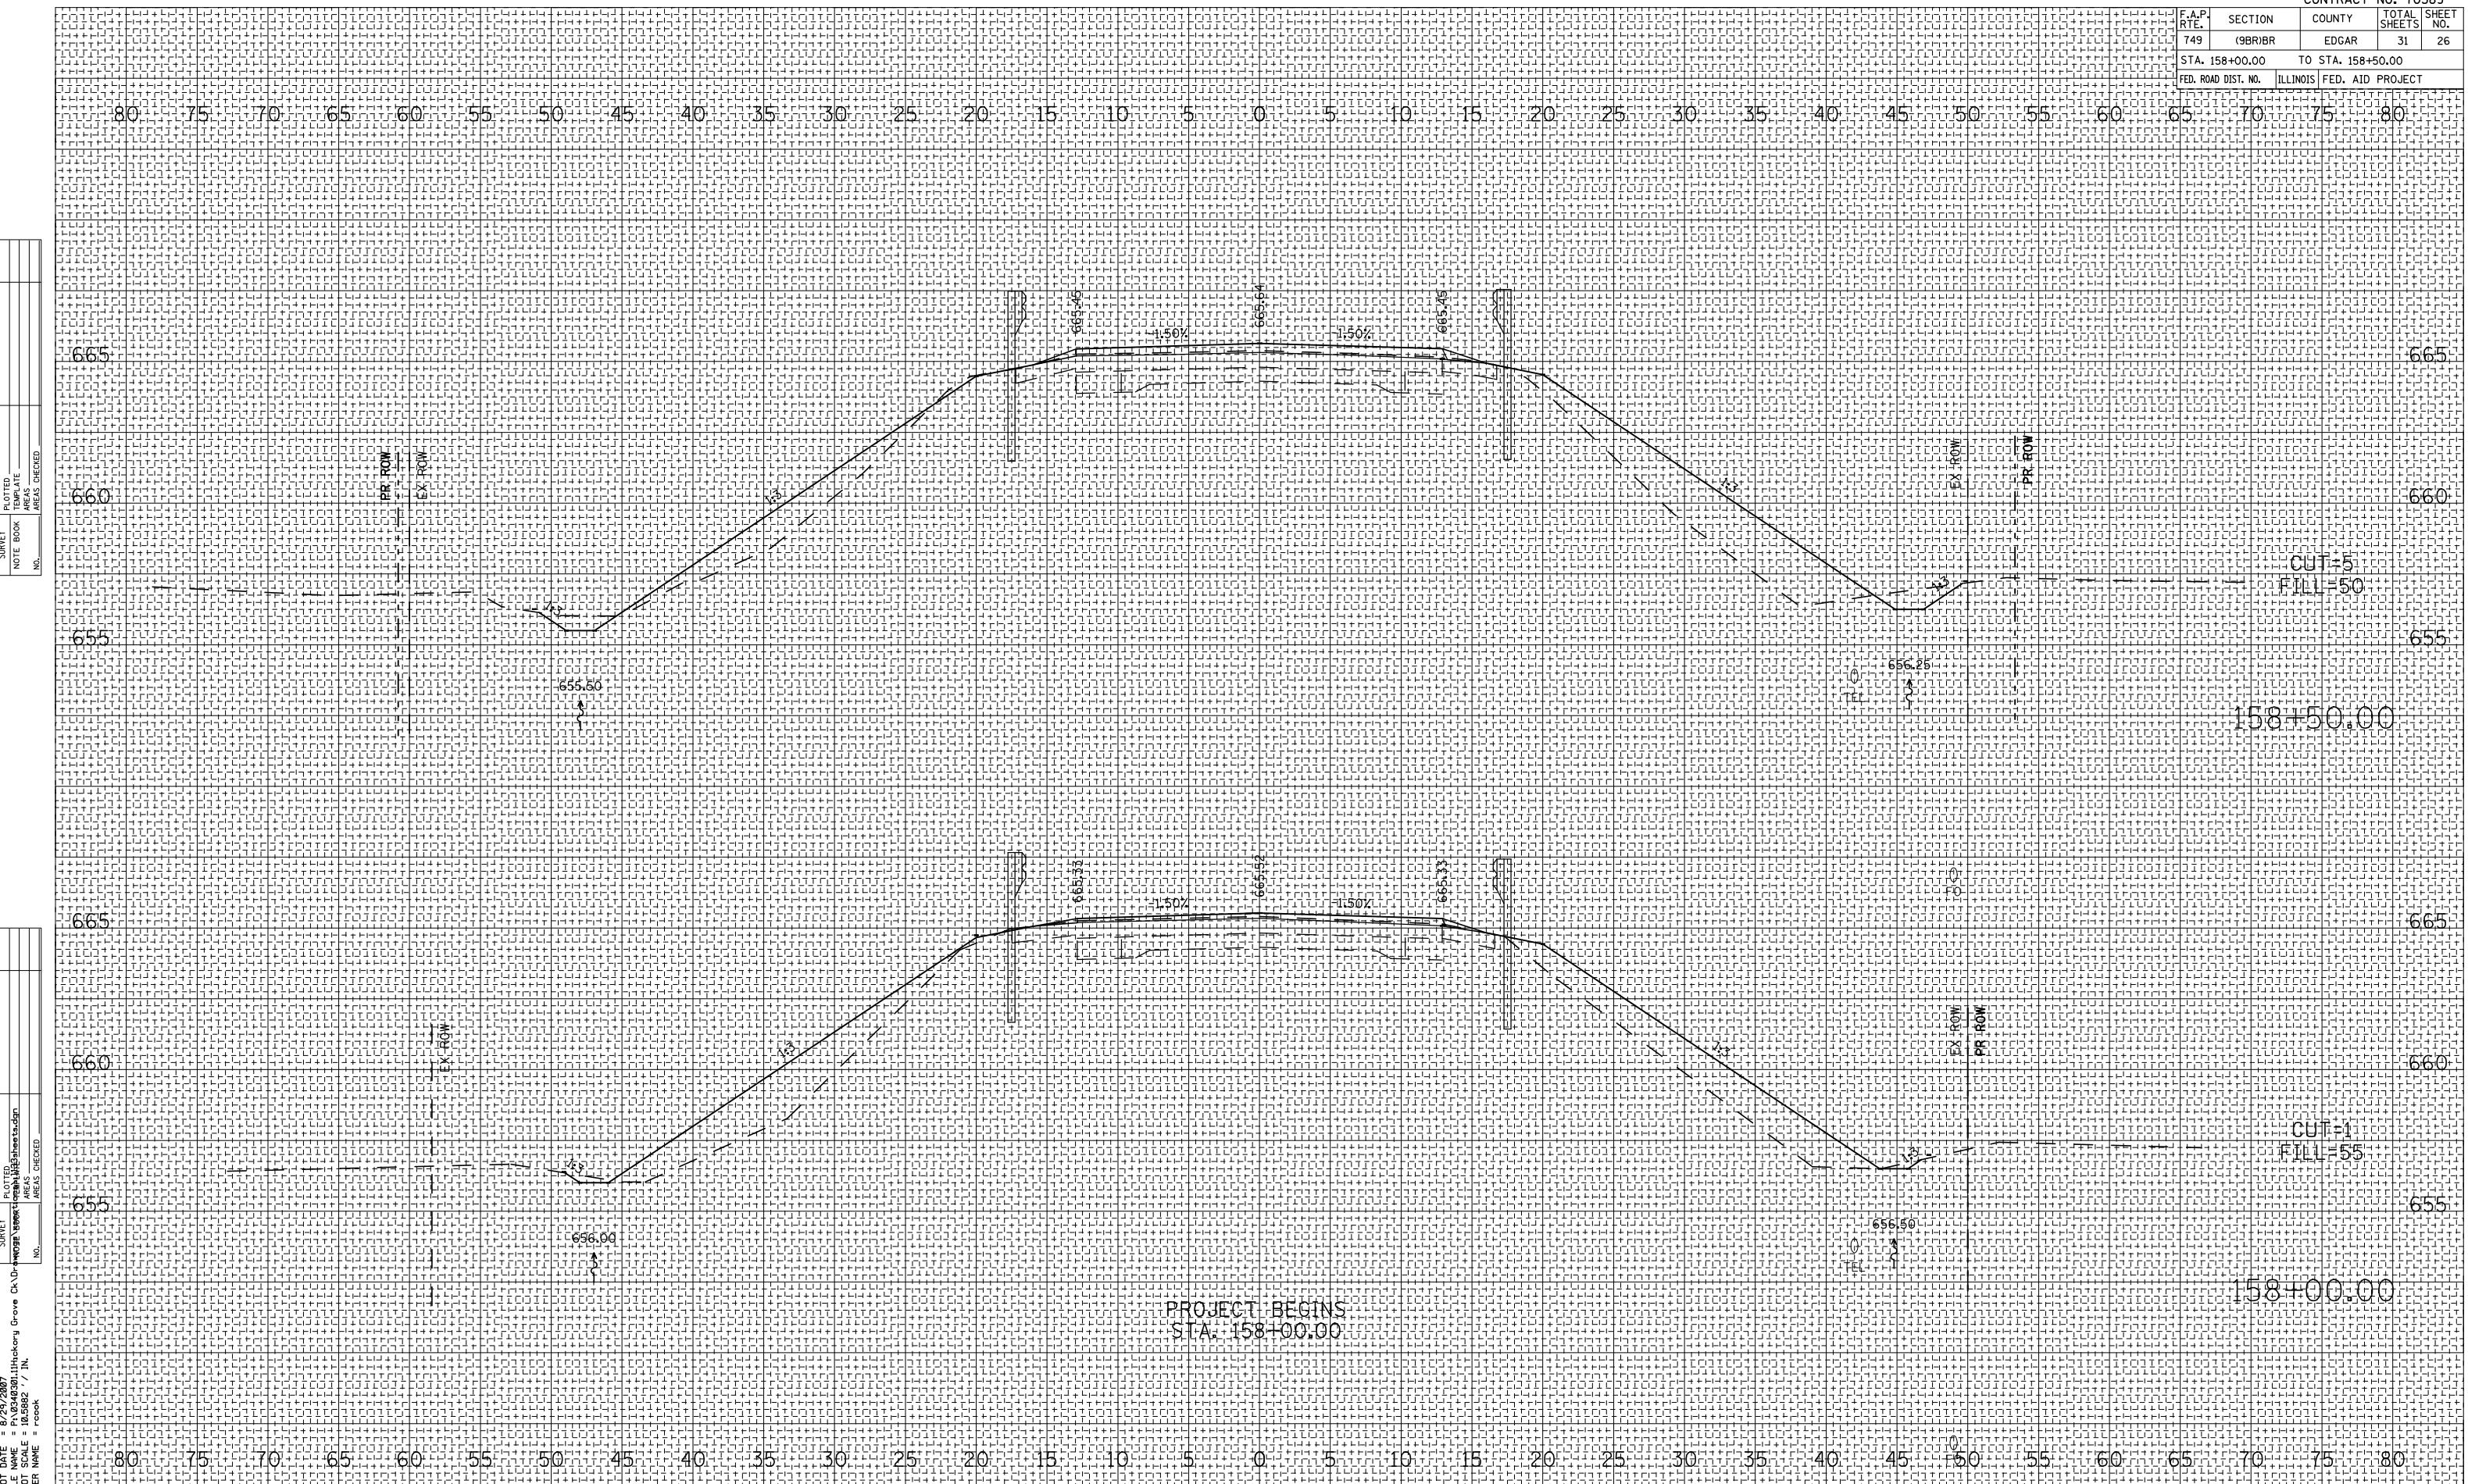

DOT DATE = 8/29/2007
LE NAME = P:\0340301.1
DOT SCALE = 10.5882 ' /
CREATED NAME = rcook

BLANK, WESSELINK, COOK & ASSOCIATES

ENGINEERS - CONSULTANTS

DECATUR, ILLINOIS

A.P. 749 (IL RTE. 133) SECTION (9BR)BR

EDGAR COUNTY