
RTE. SECTION COUNTY TOTAL SHEET NO.

2588 06-00056-00-FP DUPAGE 26 13

CONTRACT NO. 83995

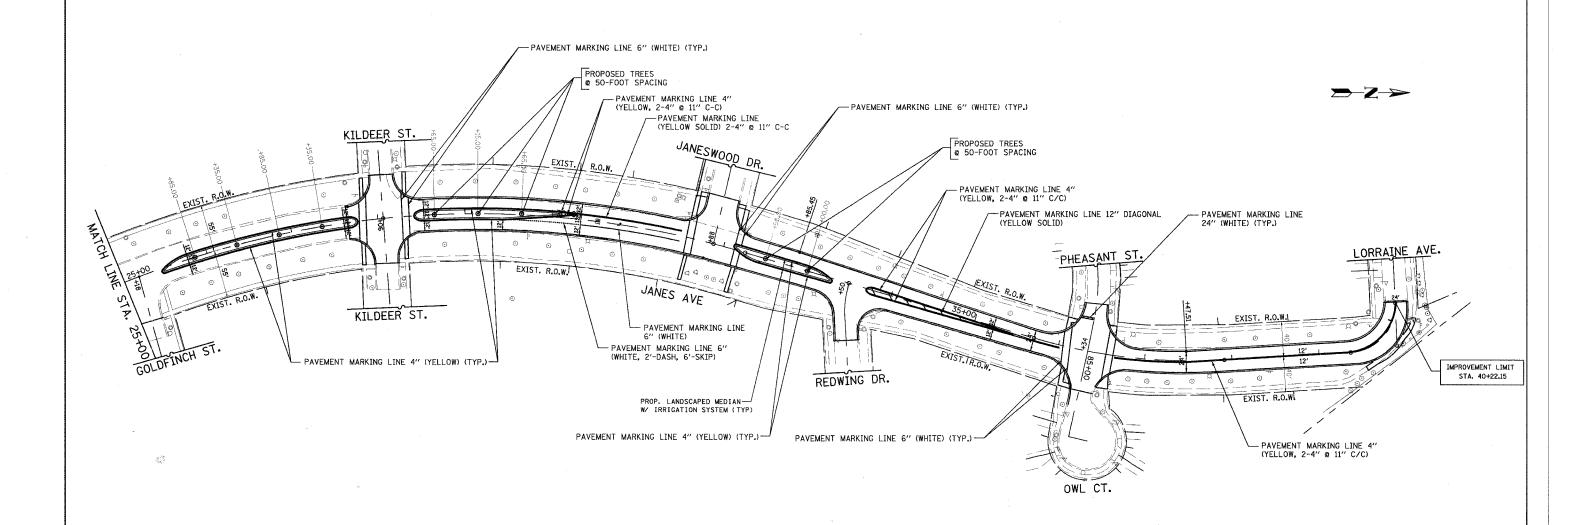

PROPOSED TREE LOCATIONS AT 50-FT SPACING

Janes-PMK 25-39+50.dgn 12/19/2007 4:01:53 PM

Г	STATION	TYPE	STATION	TYPE
Г	25+85	CALLERY PEAR	29+15	FREEMAN MAPLE
F	26+35	GREENSPIRE LINDEN	29+65	CALLERY PEAR
Г	26+85	FREEMAN MAPLE	32+50	GREENSPIRE LINDEN
	27+35	CALLERY PEAR	33+00	FREEMAN MAPLE
	28+65	GREENSPIRE LINDEN		

REVISIONS
NAME
DATE

GRAPHIC SCALE

SOLUTIONS

REVISIONS

NAME
SOLUTIONS

REVISIONS

VILLAGE OF WOODRIDGE
JANES AVENUE
71ST STREET TO LORRAINE AVENUE
REHABILITATION AND RESURFACING
PAYEMENT MARKING AND LANDSCAPING PLAN
STA. 25+00 TO STA. 40+22.15
SCALE: 1" - 50'
DRAWN BY: VAP

DATE: 11/30/2007

CHECKED BY: DDL