

30'-6"

2'-0" 13'-3" 13'-3" 2'-0"


Note: No Shear Studs are present

Concrete & Steel Bridge Rail

1 2 3 4 5

5 - 21WF59 spaced @ 6'-4"

Looking upstation.

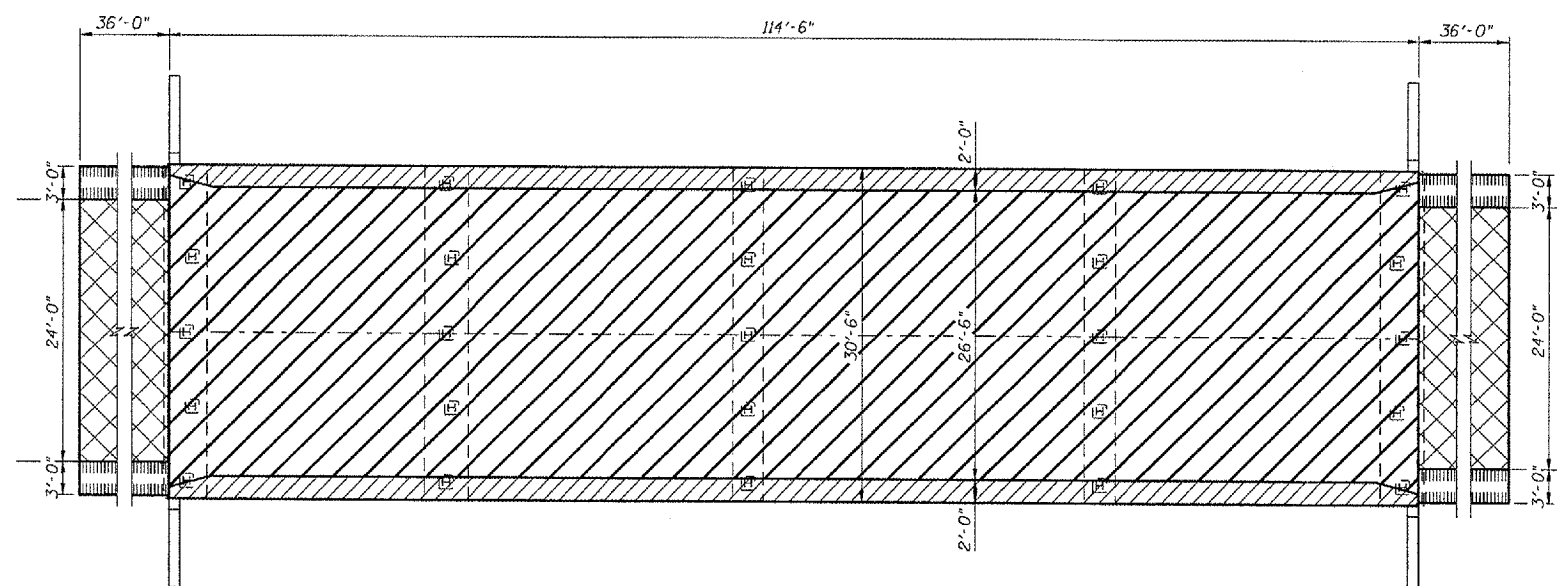

30'-6"

2'-0" 13'-3" 13'-3" 2'-0"

Note: No Shear Studs are present

Concrete Bridge Rail

1 2 3 4 5

5 - 21W55 spaced @ 6'-4"

Looking upstation.

*Pavement Removal
with Earth Excavation*

Bridge Rail Removal

*Superstructure
Removal*

Earth Excavation

Earth Excavation

DSGN	K.J. Hoffmann								
DR	K.J. Hoffmann								
CHK	J. Wolf								
APVD	J.A. Frauenhoffer	NO.	DATE		REVISION			BY	APV

Frauenhoffer and Associates, P.C. Consulting Engineers
3002 Crossing Court Champaign, IL 61822 217-351-6268

the cost of which shall be incidental to the cost of Removal of Existing Superstructures.

ITEM	UNIT	QTY.
Removal of Existing Superstructures	L. Sum.	1
Bridge Roli Removal	Foot	229

FAS 1384 (COUNTY HIGHWAY 27)
SECTION 07-00117-03-BR
FULTON COUNTY

DWG	7022-DEMO.dgn
NO.	
DATE	OCT 2007
PROJ	7022
NO.	