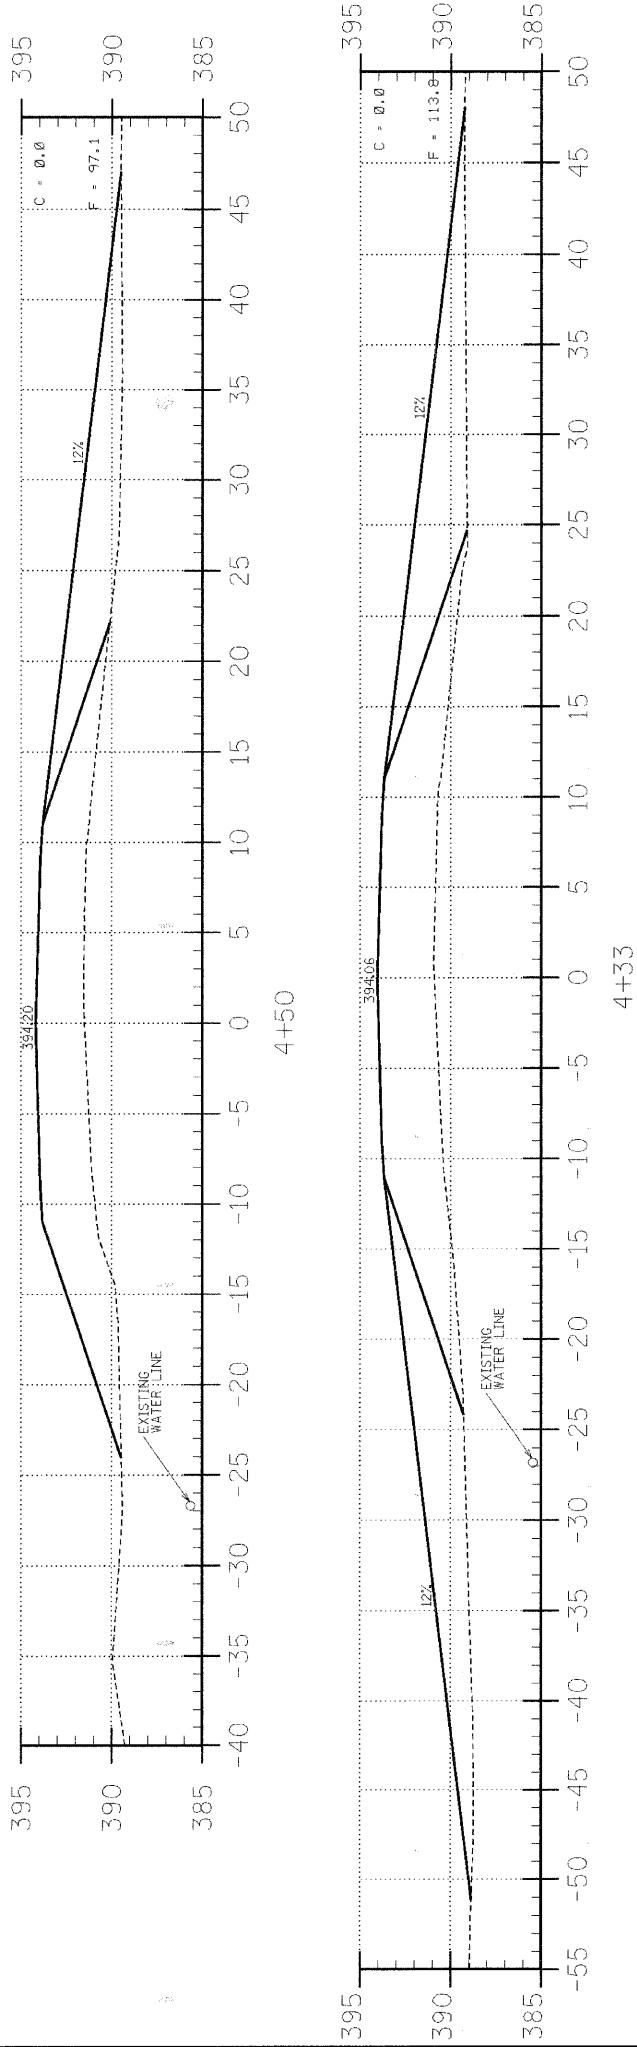


LOCATION		EARTH EXCAVATION		CHANNEL EXCAVATION		ESTIMATED UNSUITABLE MATERIAL		SUITABLE MATERIAL ADJUSTED FOR SHRINKAGE		EMBANKMENT		EARTHWORK BALANCE WASTE (+) OR SHORTAGE (-)	
		CUBIC YARD		CUBIC YARD		CUBIC YARD		CUBIC YARD		CUBIC YARD		CUBIC YARD	
STA 0+00 TO 4+61		43.9		0.0		0.0		32.9		728.7		-695.8	
STA 4+61 TO 5+38		0.0		394.2		197.1		147.8		0.0		147.8	
STA 5+38 TO 10+00		499.8		0.0		0.0		374.9		746.1		-371.2	
2 FIELD ENTRANCES		0.0		0.0		0.0		0.0		111.4		-111.4	
TOTAL		543.7		394.2		197.1		555.6		1586.2		-1030.6	

COUNTY HIGHWAY 15
WEST VILLAGE CREEK
EDWARD COUNTY, ILLINOIS

SHEET TITLE:

CROSS-SECTIONS

SCALE: 1" = 5'

BY: AMM

DATE: 5/19/07

REV:

3 OF 12 SHEETS

SHEET NO. 3

EDWARD COUNTY, ILLINOIS

PROFESSIONAL DESIGN FIRM

LAND SURVEY & PROFESSIONAL ENGINEERING CORPORATION

184-000887

(62-032435)(35-002769)

AARON M. MEFFORD

NAME

SIGNATURE

10-29-07

DATE

11-30-09

EXPIRES

56284

REGISTERED PROFESSIONAL ENGINEER OF ILLINOIS

323 W. 3RD ST.

P.O. BOX 160

MT. CARMEL, IL 62863

PHONE: (618)-262-8651

FAX: (618)-263-3327

405 W. STATE ST.

SUITE 1

PRINCETON, IN 47670

PHONE: (812)-386-7611

FAX: (812)-385-2812

C.H.	SECTION	COUNTY	TOTAL SHEETS	SHEET NO.
15	06-00960-00-BR	EDWARDS	12	3
FED. ROAD DIST. NO. 7 ILLINOIS			WEST VILLAGE CREEK	
LEC JOB # HOGILOORED			CONTRACT # 95534	